


PLOT DATE : Fri Sep 03 07:58:40 2009
 FILE NAME : c:\pwork\1166\1166.dwg
 PLOT SCALE : 10.0000 / in.
 USER NAME : jordanhd

ORIGINAL SURVEY
 SURVEYED
 PLOTTED
 DATE
 NO. AREAS CHECKED

FINAL SURVEY
 SURVEYED
 PLOTTED
 DATE
 NO. AREAS CHECKED

BY
 DATE

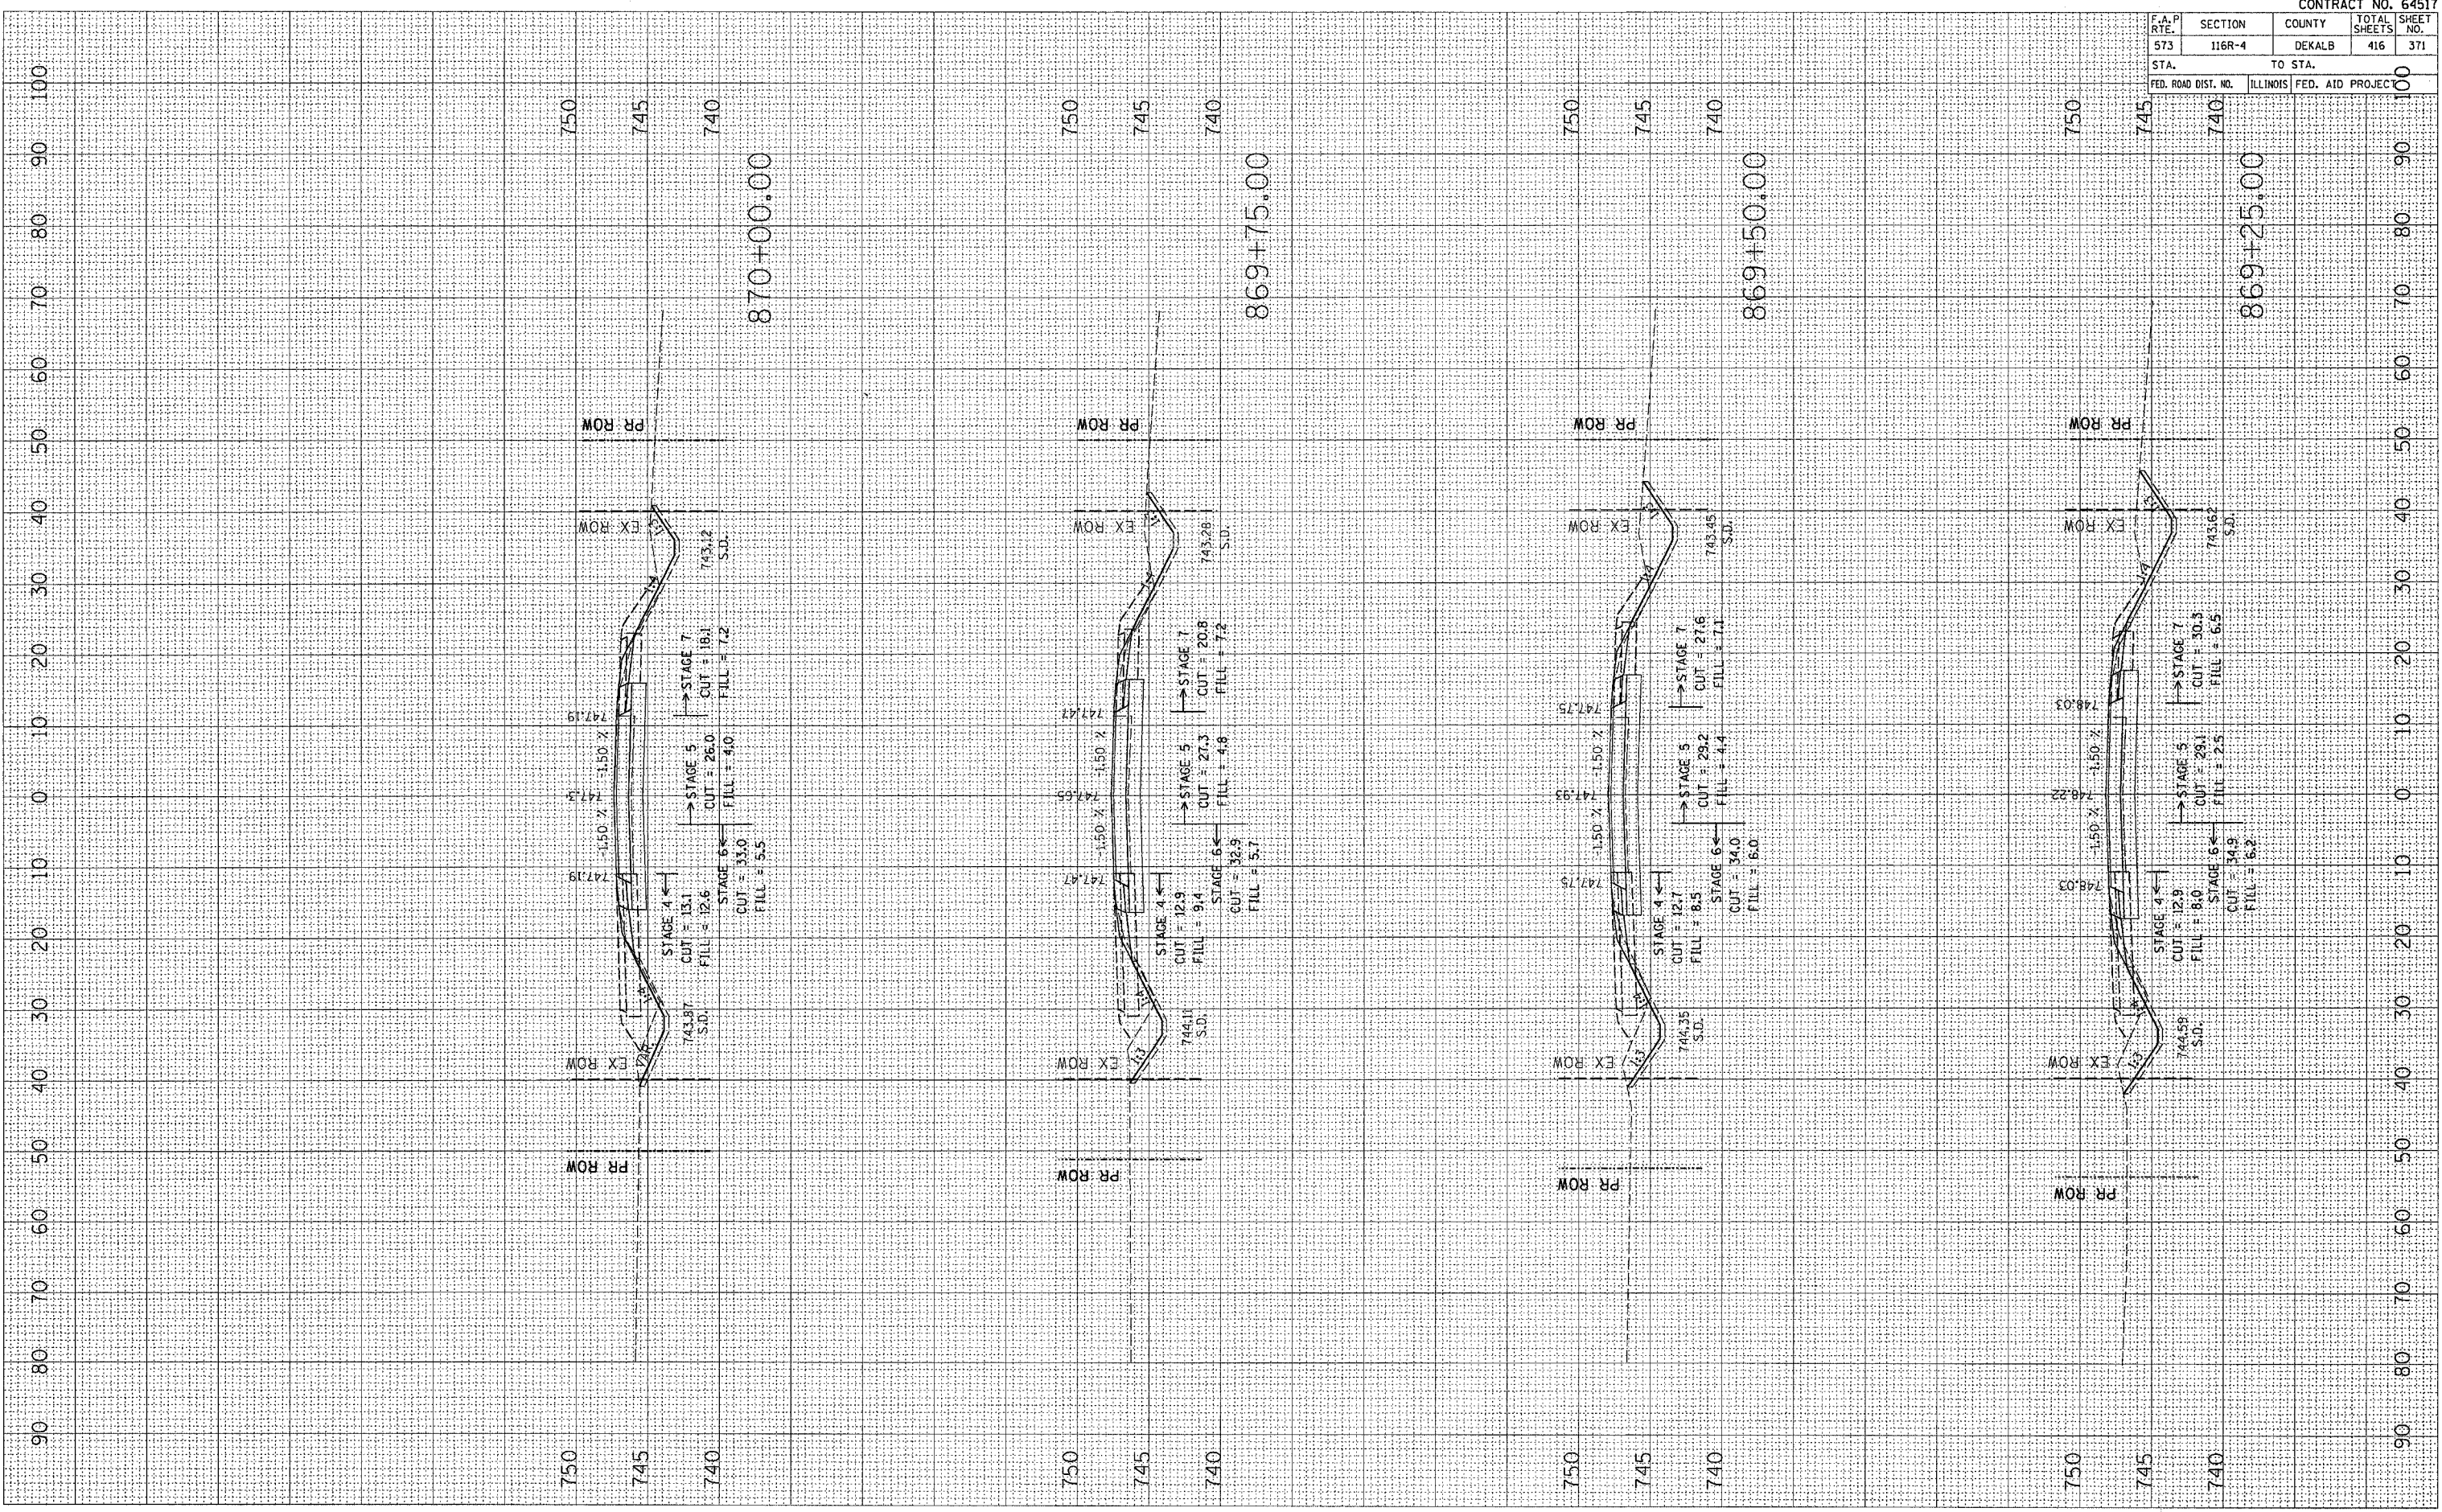

CONTRACT NO. 64517				
F.A.P. RTE.	SECTION	COUNTY	TOTAL SHEETS	SHEET NO.
573	116R-4	DEKALB	416	371
STA.		TO STA.		100
FED. ROAD DIST. NO.	ILLINOIS	FED. AID PROJEC		