


PLOT DATE: Fri Sep 22 07:53:50 2005
 FILE NAME: c:\projects\200708\081700.mxd
 PLOT SCALE: 0.0000 / IN.
 USER NAME: jordanp

ORIGINAL SURVEY PLOTTED
 SURVEY PLOTTED
 NOTE BOOK TEMPLATE AREAS CHECKED

FINN SURVEY PLOTTED
 SURVEY PLOTTED
 NOTE BOOK TEMPLATE AREAS CHECKED

DATE
 BY

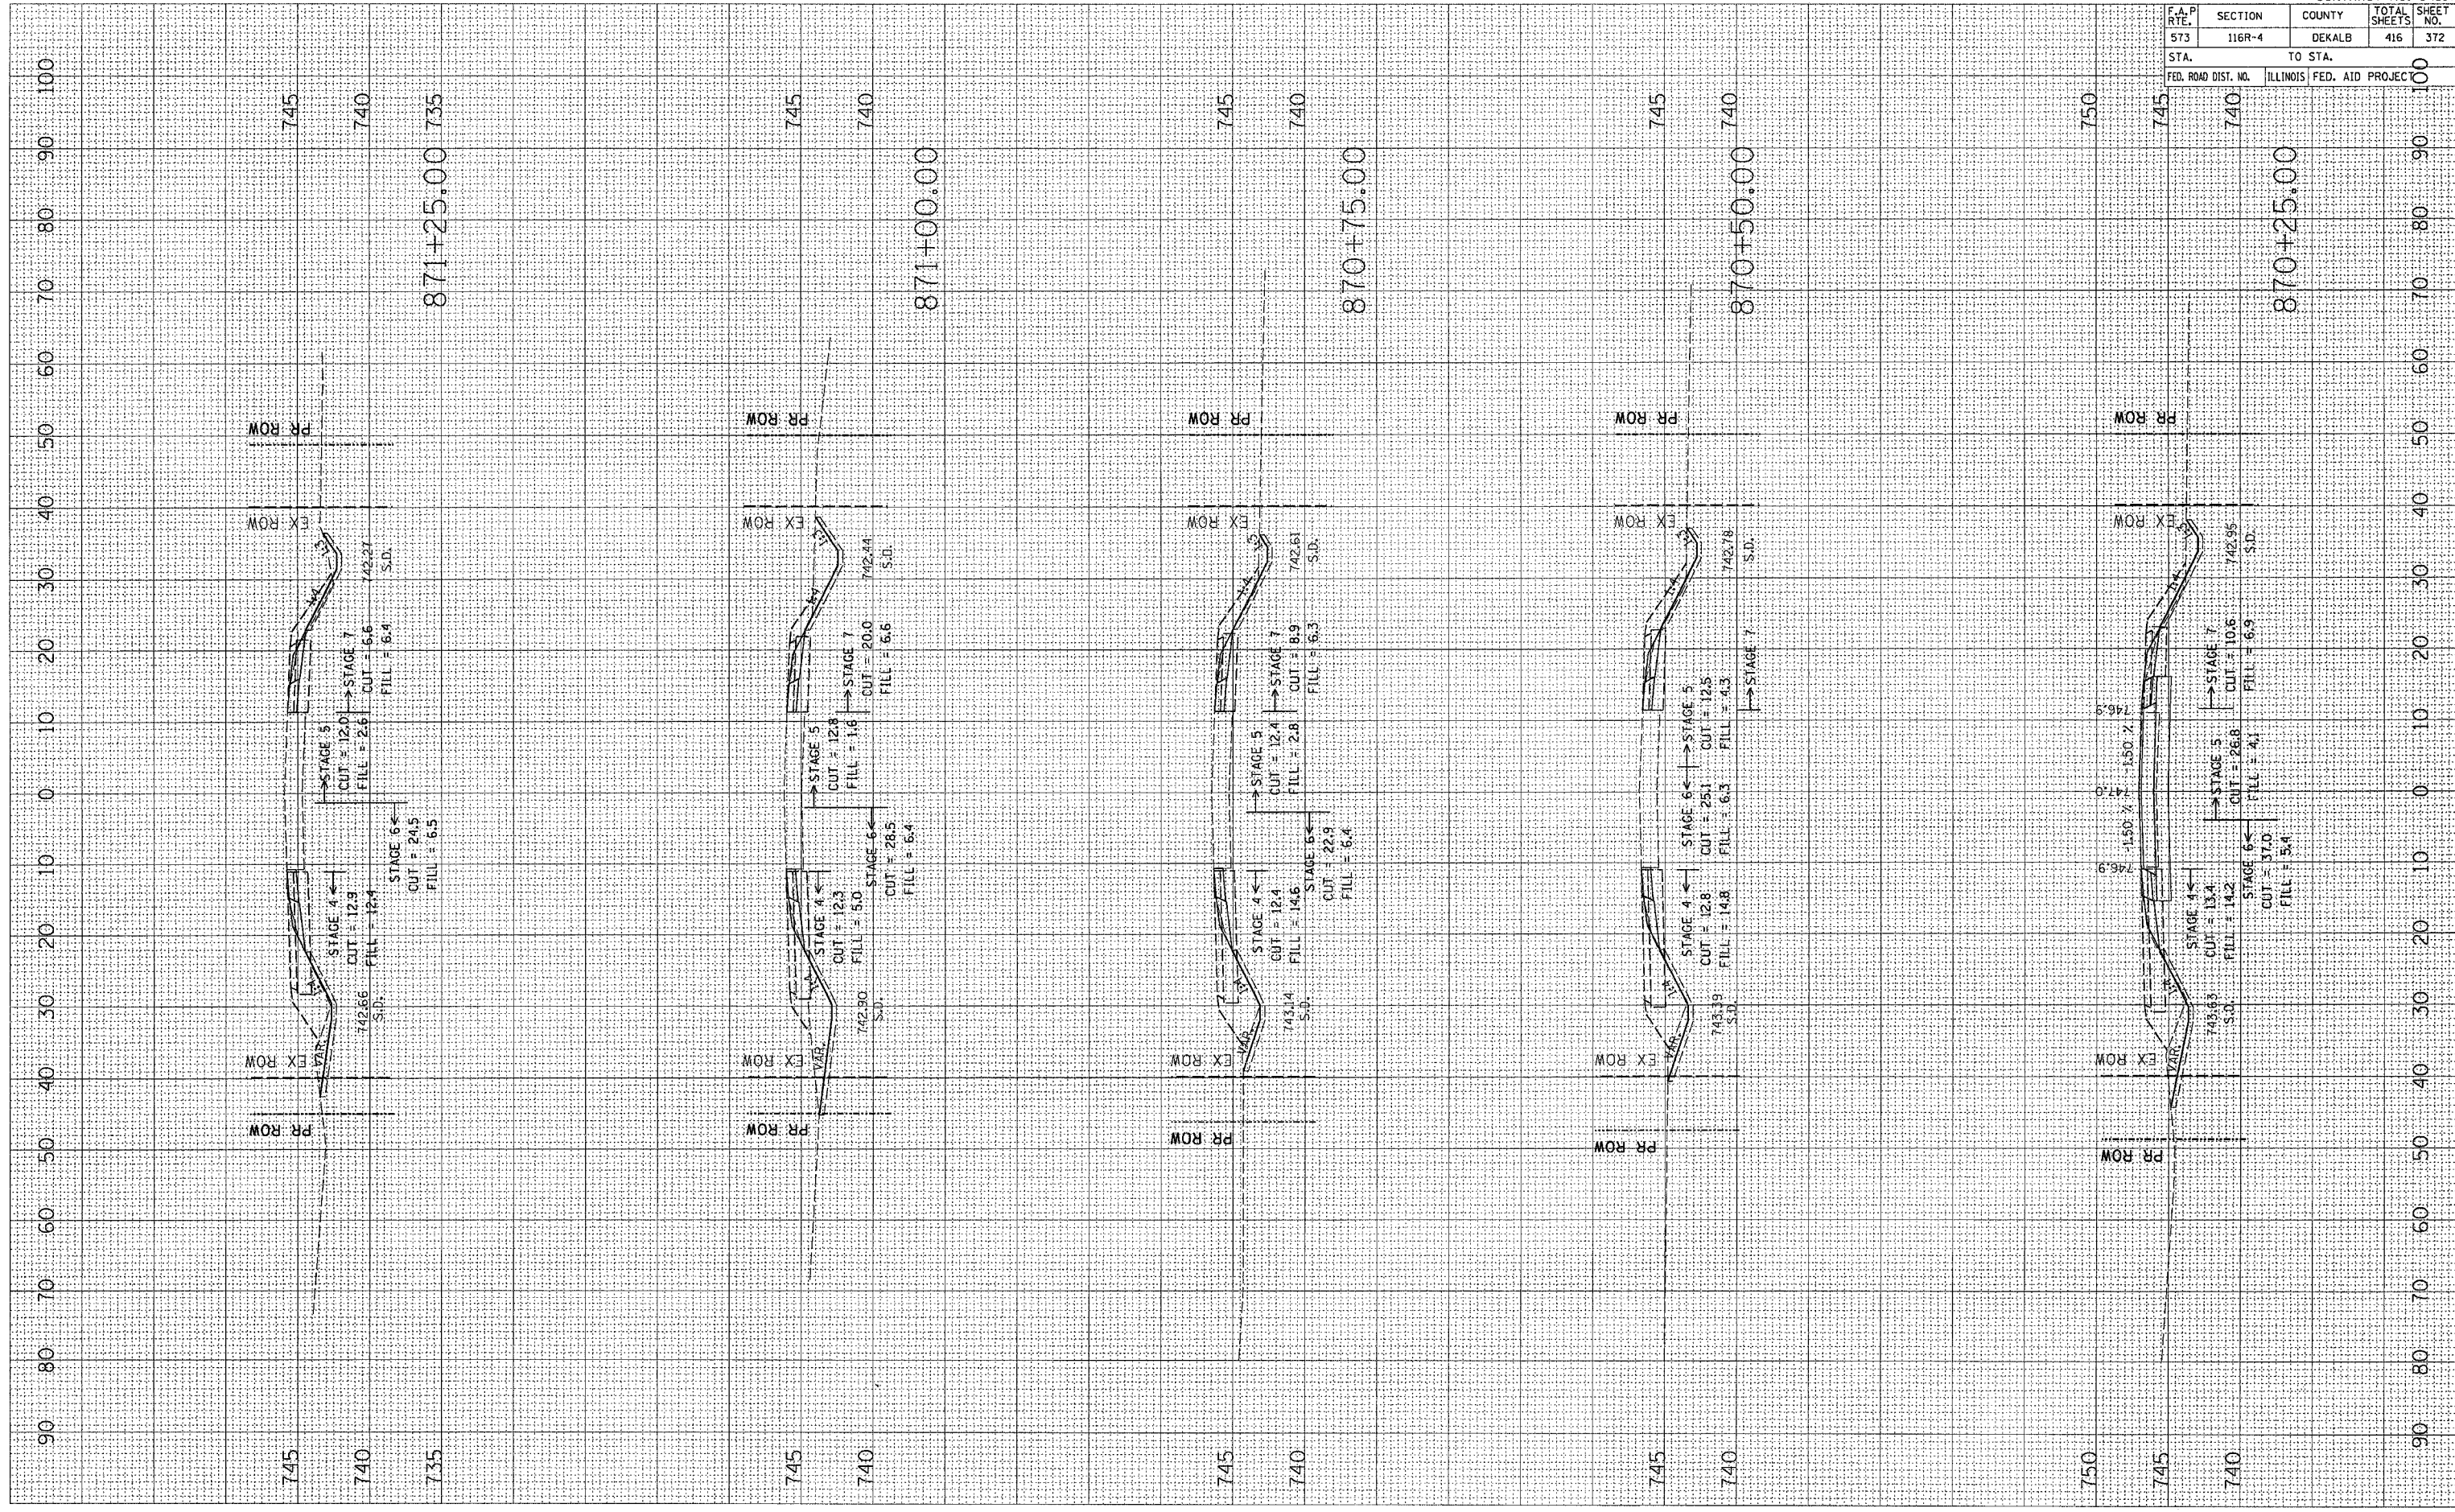

F.A.P. RTE.	SECTION	COUNTY	TOTAL SHEETS	SHEET NO.
573	116R-4	DEKALB	416	372

STA. TO STA. TO STA.
 FED. ROAD DIST. NO. ILLINOIS FED. AID PROJECT