


FINAL SURVEY PLOTTED
 SURVEY TEMPLATE
 NOTE BOOK AREAS CHECKED
 NO.

ORIGINAL SURVEY PLOTTED
 SURVEY TEMPLATE
 NOTE BOOK AREAS CHECKED
 NO.

PLOT DATE: F:\1 Sep 02 07:53:58 2005
 FILE NAME: c:\projects\201700\01700.mxd
 PLOT SCALE: 0.0000 / IN.
 USER NAME: jordanmg

BY: _____
 DATE: _____

BY: _____
 DATE: _____

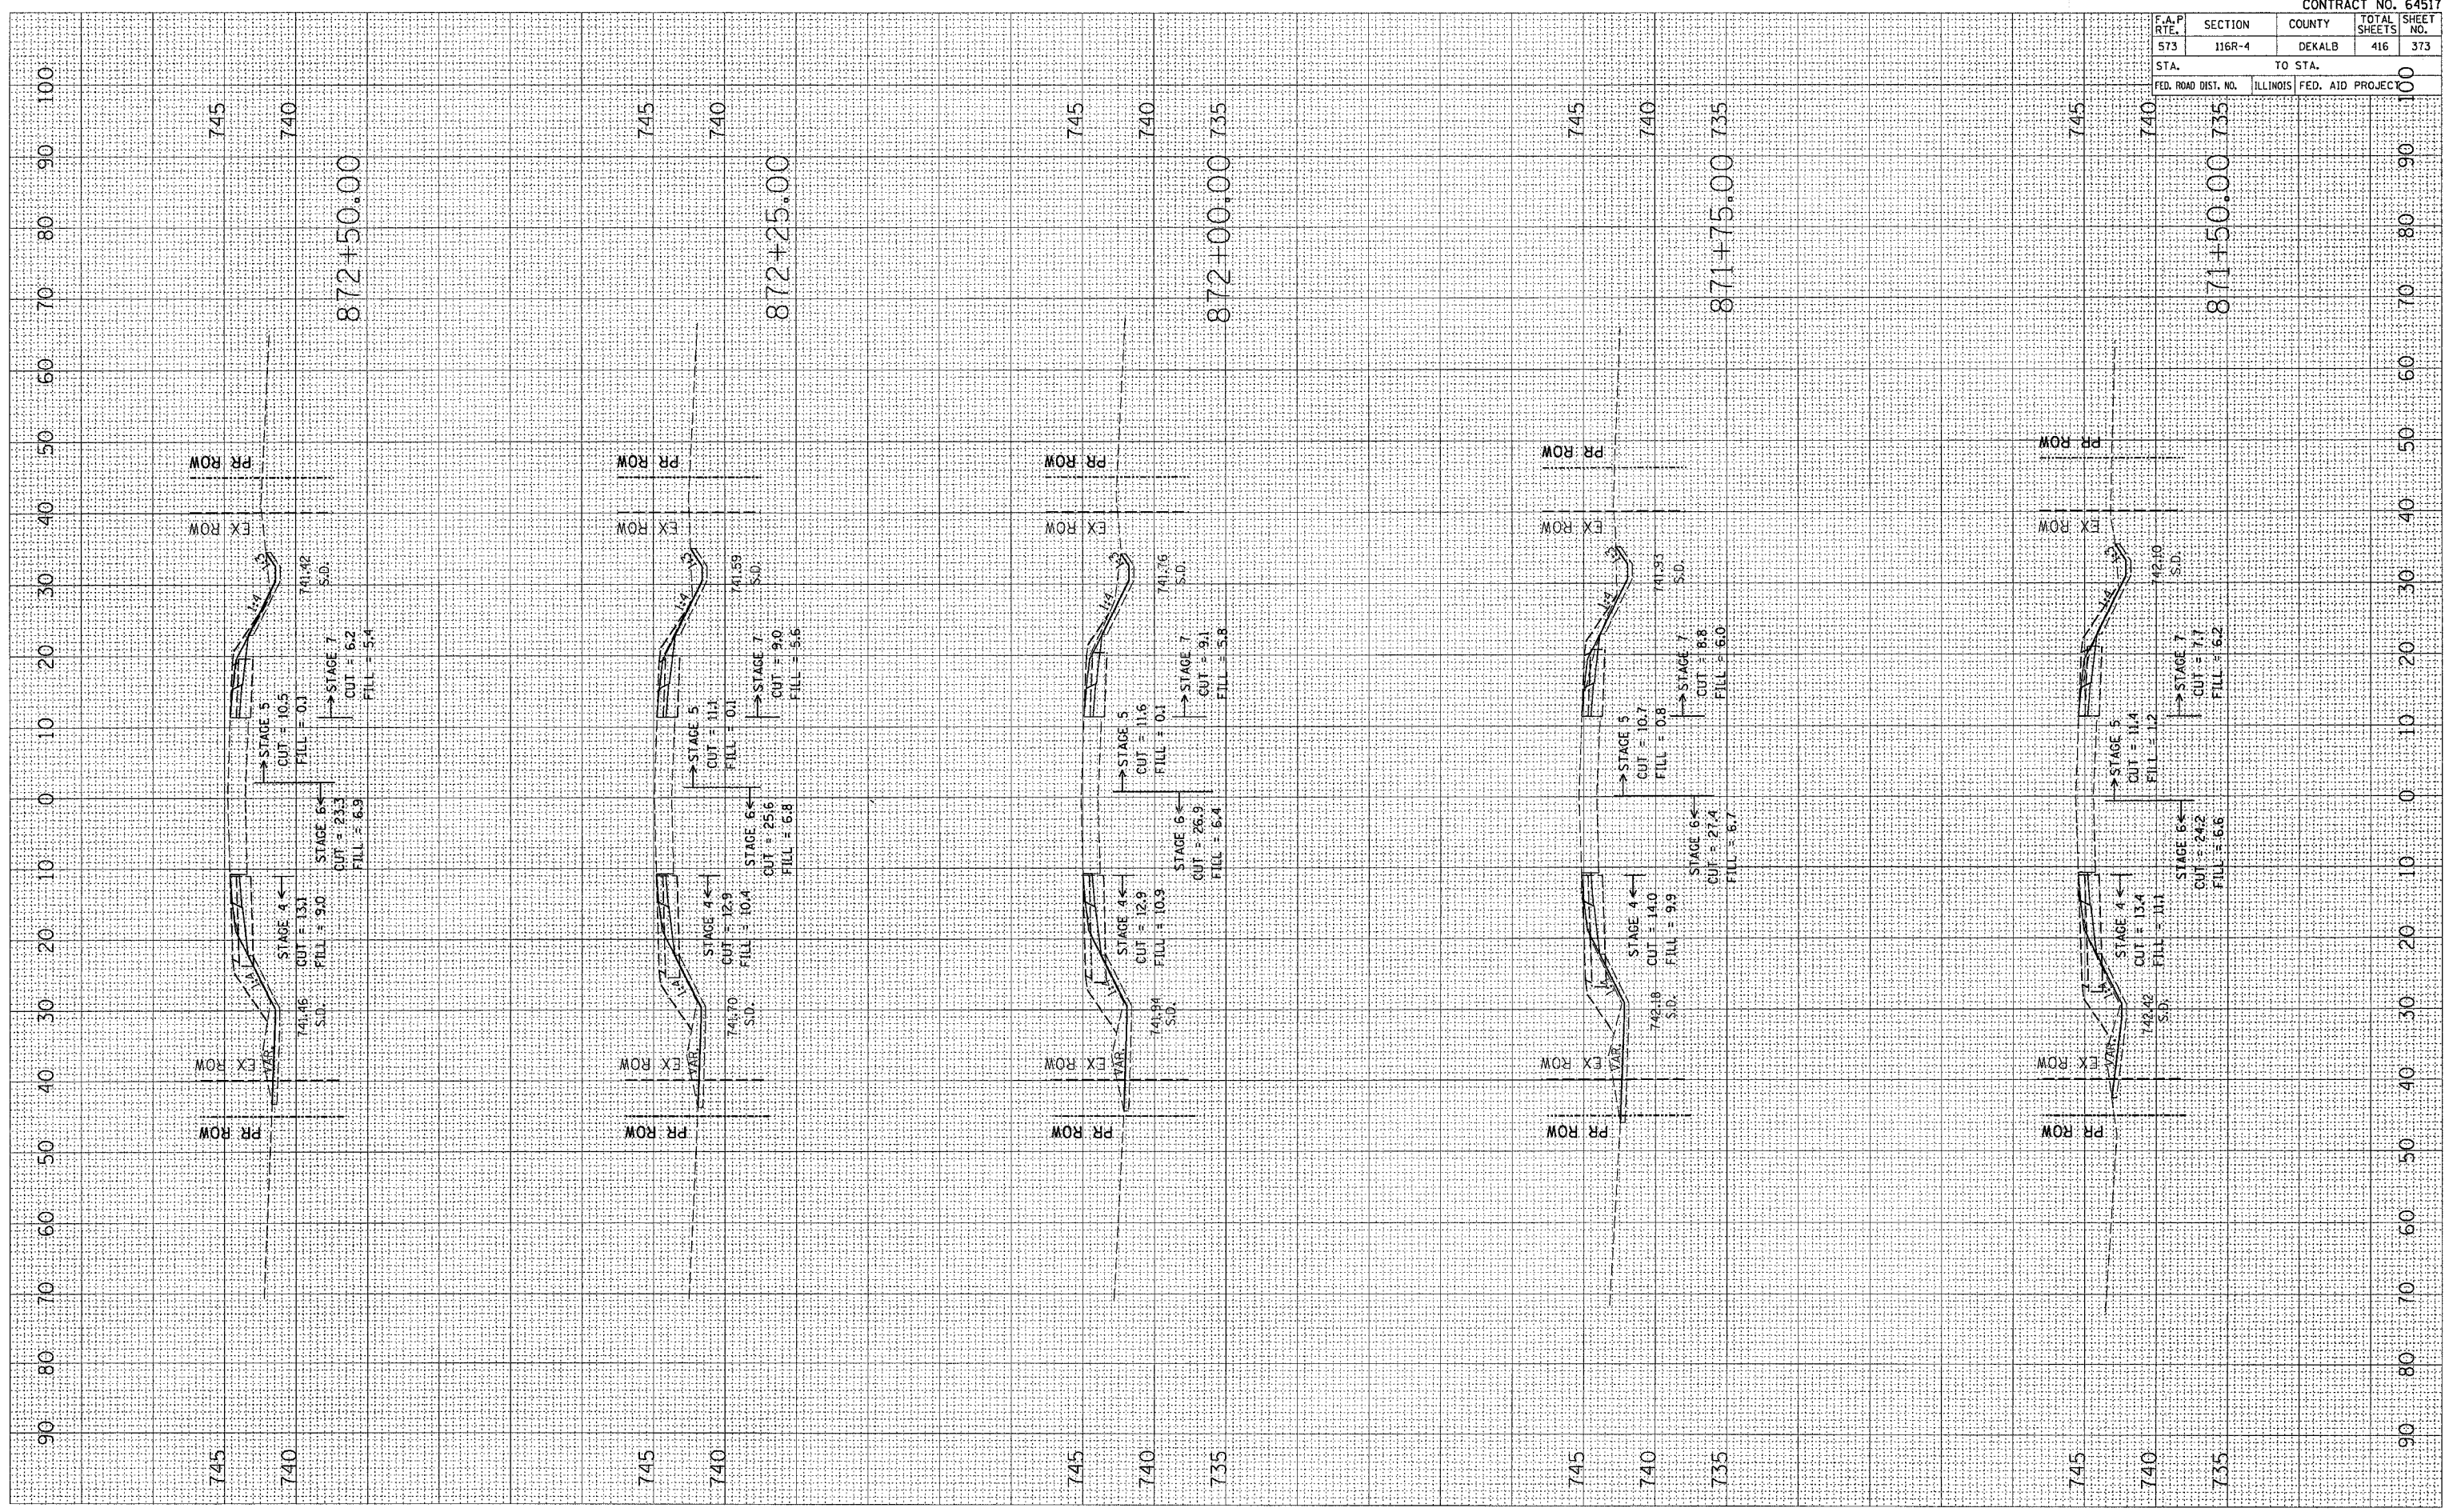

CONTRACT NO. 64517				
F.A.P. RTE.	SECTION	COUNTY	TOTAL SHEETS	SHEET NO.
573	116R-4	DEKALB	416	373
STA.		TO STA.		
FED. ROAD DIST. NO.		ILLINOIS FED. AID PROJECT		