

PLOT DATE : Fri Sep 02 07:53:52 2005  
 FILE NAME : c:\projects\200708\dm1700\map\1700.mxd  
 PLOT SCALE : 10.0000 / IN.  
 USER NAME : jordanvd


FINISH SURVEY  
 NOTE BOOK  
 NO.

SUBMITTED  
 PLOTTED  
 TEMPLATE  
 AREAS  
 CHECKED  
 BY:

ORIGINAL SURVEY  
 PLOTTED  
 TEMPLATE  
 AREAS  
 CHECKED  
 NO.

SUBMITTED  
 PLOTTED  
 TEMPLATE  
 AREAS  
 CHECKED  
 BY:

FINISH SURVEY  
 NOTE BOOK  
 NO.

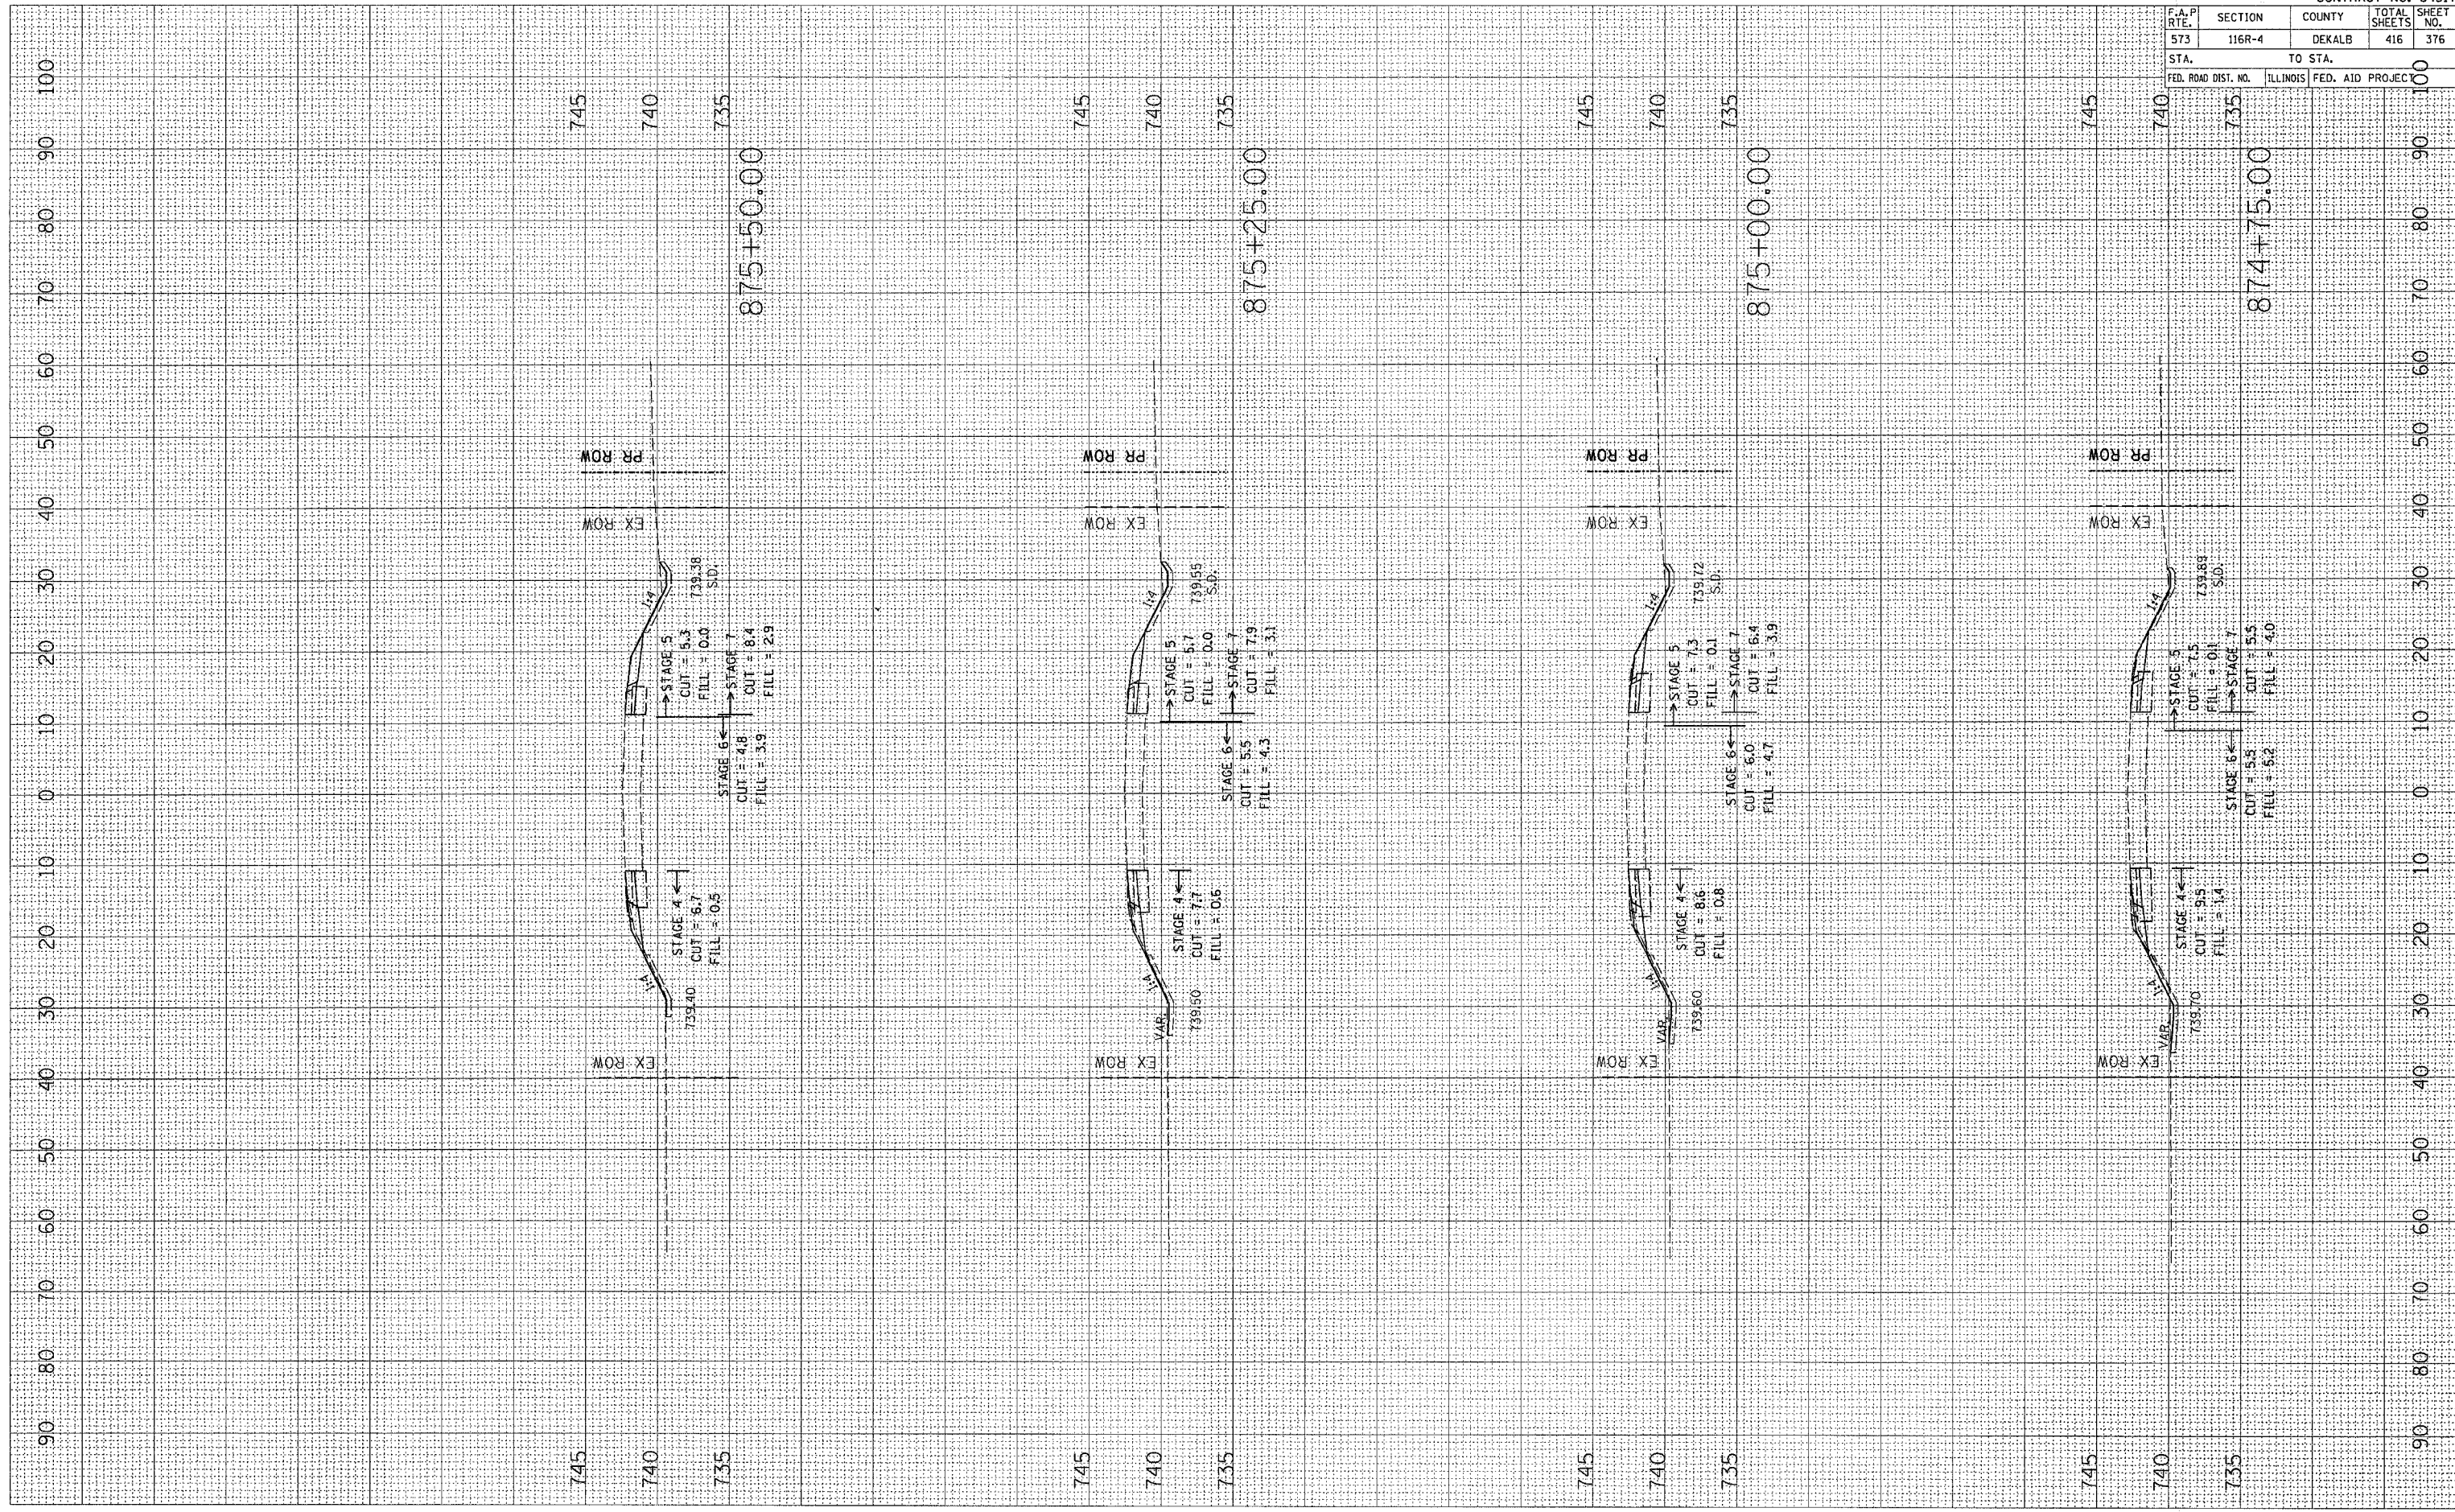

F.A.P. RTE.	SECTION	COUNTY	TOTAL SHEETS	SHEET NO.
573	116R-4	DEKALB	416	376

STA. TO STA.  
 FED. ROAD DIST. NO. ILLINOIS FED. AID PROJECT