


|        |         |    |      |
|--------|---------|----|------|
| FINAL  | SURVEY  | BY | DATE |
| SURVEY | BOOK    |    |      |
| NOTED  | PLATE   |    |      |
| AREAS  | TEMP.   |    |      |
| AREAS  | CHECKED |    |      |

|          |         |    |      |
|----------|---------|----|------|
| ORIGINAL | SURVEY  | BY | DATE |
| SURVEY   | BOOK    |    |      |
| NOTED    | PLATE   |    |      |
| AREAS    | TEMP.   |    |      |
| AREAS    | CHECKED |    |      |

PLOT DATE: Fri, Sep 02 07:54:44 2005  
 FILE NAME: c:\projects\10281700\10281700.dwg  
 PLOT SCALE: 1/8" = 1'-0"  
 USER NAME: jordanmg

|                     |         |                           |              |           |
|---------------------|---------|---------------------------|--------------|-----------|
| CONTRACT NO. 64517  |         |                           |              |           |
| F.A.P. RTE.         | SECTION | COUNTY                    | TOTAL SHEETS | SHEET NO. |
| 573                 | 116R-4  | DEKALB                    | 416          | 389       |
| STA.                |         | TO STA.                   |              | 100       |
| FED. ROAD DIST. NO. |         | ILLINOIS FED. AID PROJECT |              | 100       |

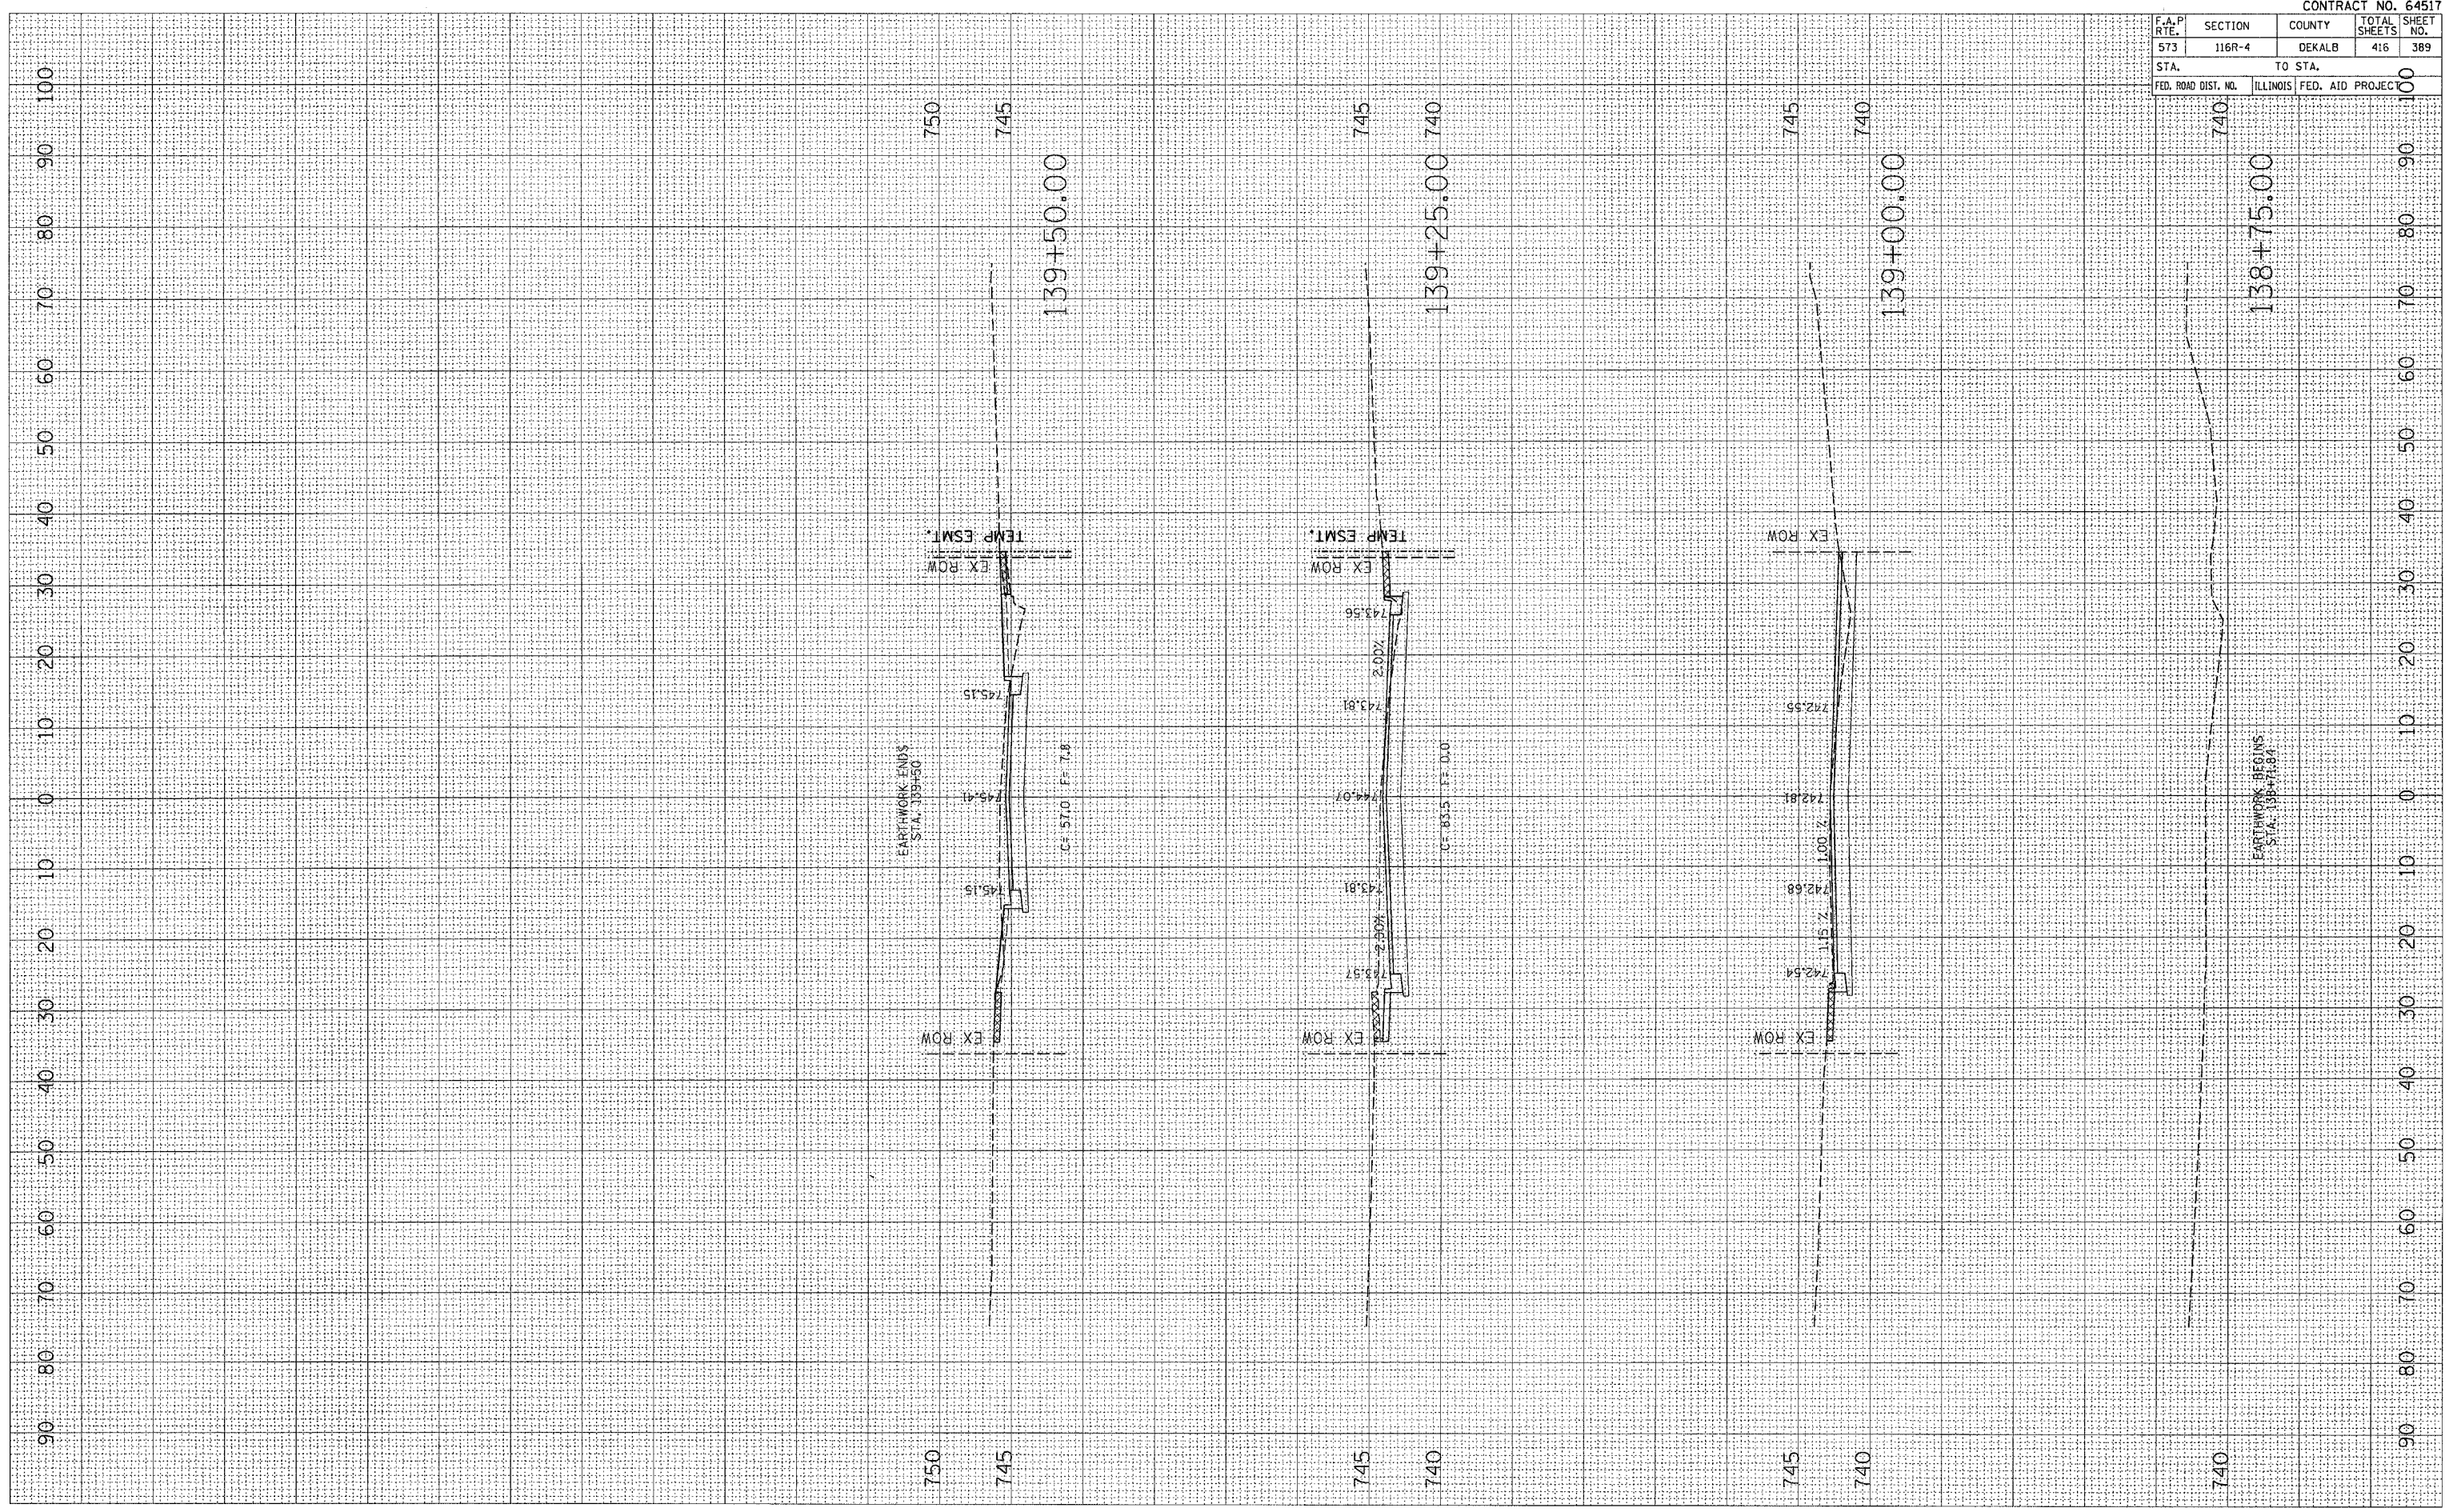

**SOUTH SYCAMORE STREET**