


FINAL SURVEYED SURVEYED BY DATE  
 NOTE BOOK TEMPLATE AREAS CHECKED  
 NO.

ORIGINAL SURVEYED SURVEYED BY DATE  
 NOTE BOOK TEMPLATE AREAS CHECKED  
 NO.

PLOT DATE = Fri Sep 02 07:54:04 2005  
 FILE NAME = c:\p\projects\2007\200708\12-5\12-5.plt  
 PLOT SCALE = 10.00000 / IN.  
 USER NAME = jordanhd

CONTRACT NO. 64517				
F.A.P. RTE.	SECTION	COUNTY	TOTAL SHEETS	SHEET NO.
573	116R-4	DEKALB	416	393
STA.		TO STA.		
FED. ROAD DIST. NO.		ILLINOIS FED. AID PROJECT		

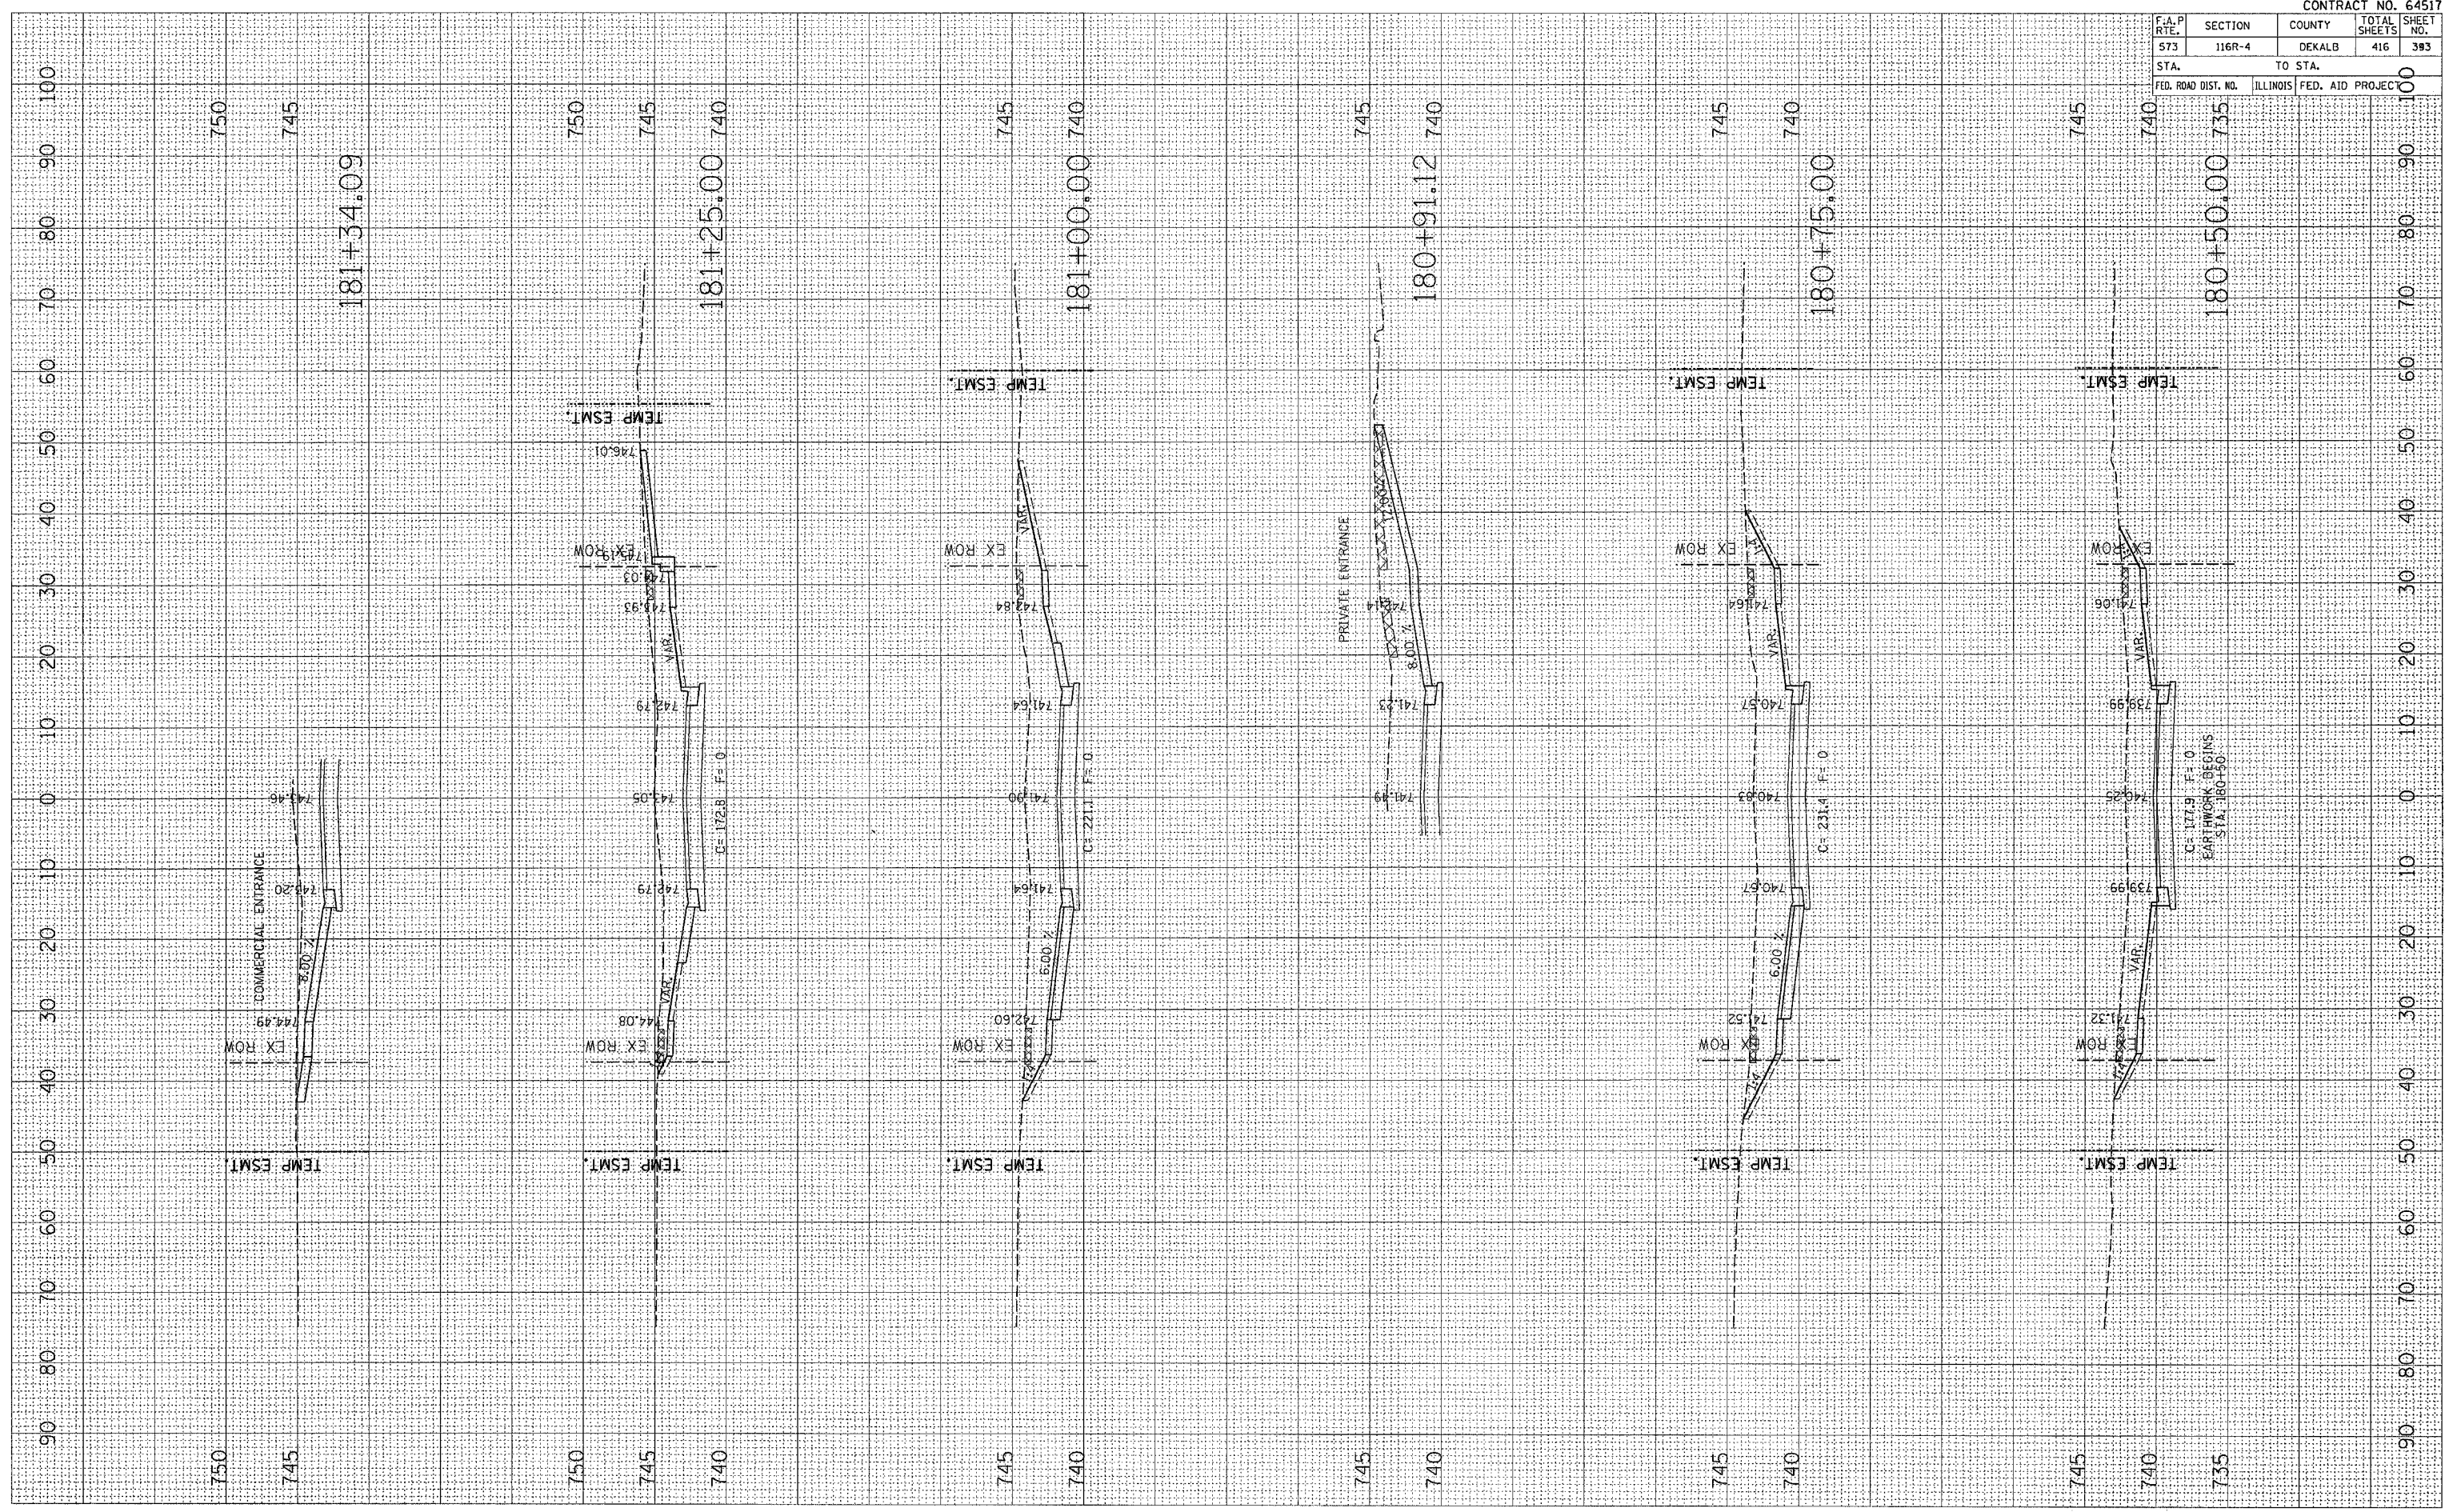

NORTH OAK STREET