


PLOT DATE = Fri Sep 02 07:54:08 2011
 FILE NAME = c:\pwworkspace\1207061706\1207061706.dwg
 PLOT SCALE = 10.0000 / IN.
 USER NAME = jordanhd

ORIGINAL SURVEY PLOTTED
 SURVEY PLOTTED
 NOTE BOOK AREAS CHECKED

FINAL SURVEY PLOTTED
 SURVEY PLOTTED
 NOTE BOOK AREAS CHECKED

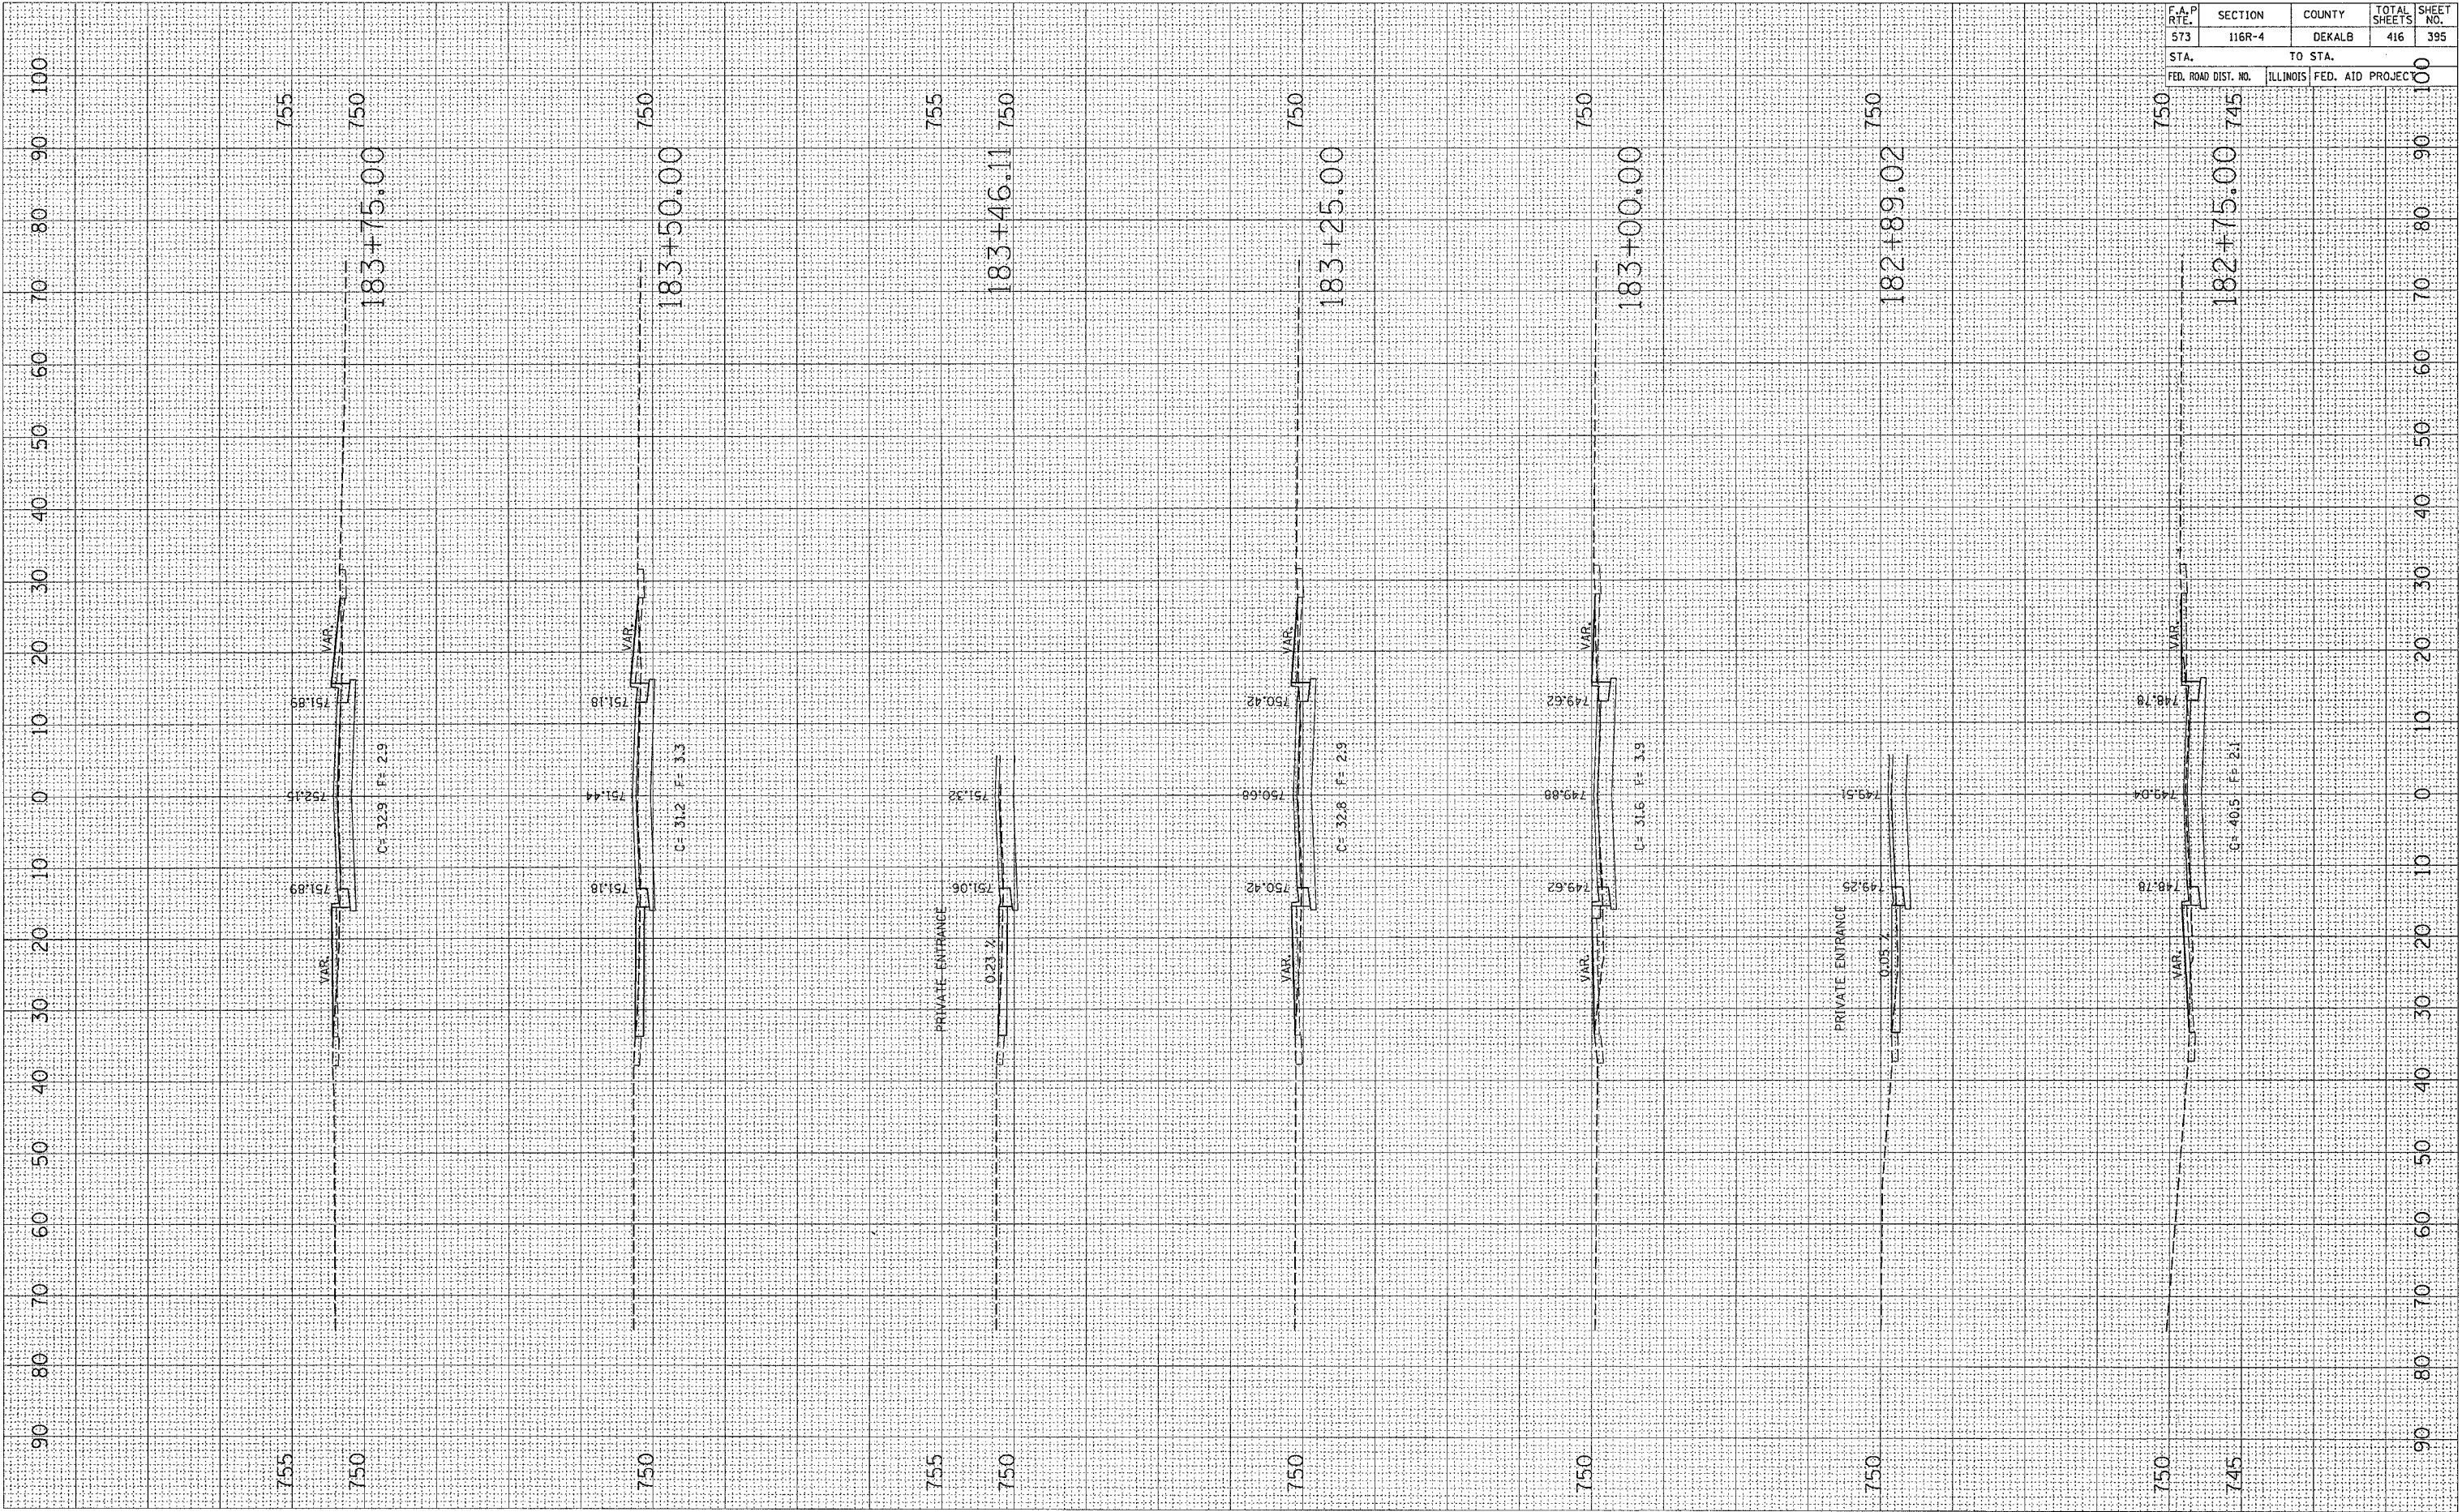

CONTRACT NO. 64517				
F.A.P. RTE.	SECTION	COUNTY	TOTAL SHEETS	SHEET NO.
573	116R-4	DEKALB	416	395
STA.		TO STA.		
FED. ROAD DIST. NO.		ILLINOIS FED. AID PROJEC		

NORTH OAK STREET