


ORIGINAL SURVEY PLOTTED
 FINISHED SURVEY PLOTTED
 NOTE BOOK AREAS CHECKED
 NO. BY DATE

ORIGINAL SURVEY PLOTTED
 FINISHED SURVEY PLOTTED
 NOTE BOOK AREAS CHECKED
 NO. BY DATE

PLOT DATE: Fri Sep 02 07:54:06 2005
 FILE NAME: c:\work\pcts\207100\07100-012.dgn
 PLOT SCALE: 1/8" = 1'-0"
 USER NAME: jordanhd

CONTRACT NO. 64517				
F.A.P. RTE.	SECTION	COUNTY	TOTAL SHEETS	SHEET NO.
573	116R-4	DEKALB	416	396
STA.		TO STA.		
FED. ROAD DIST. NO.		ILLINOIS FED. AID PROJECT		

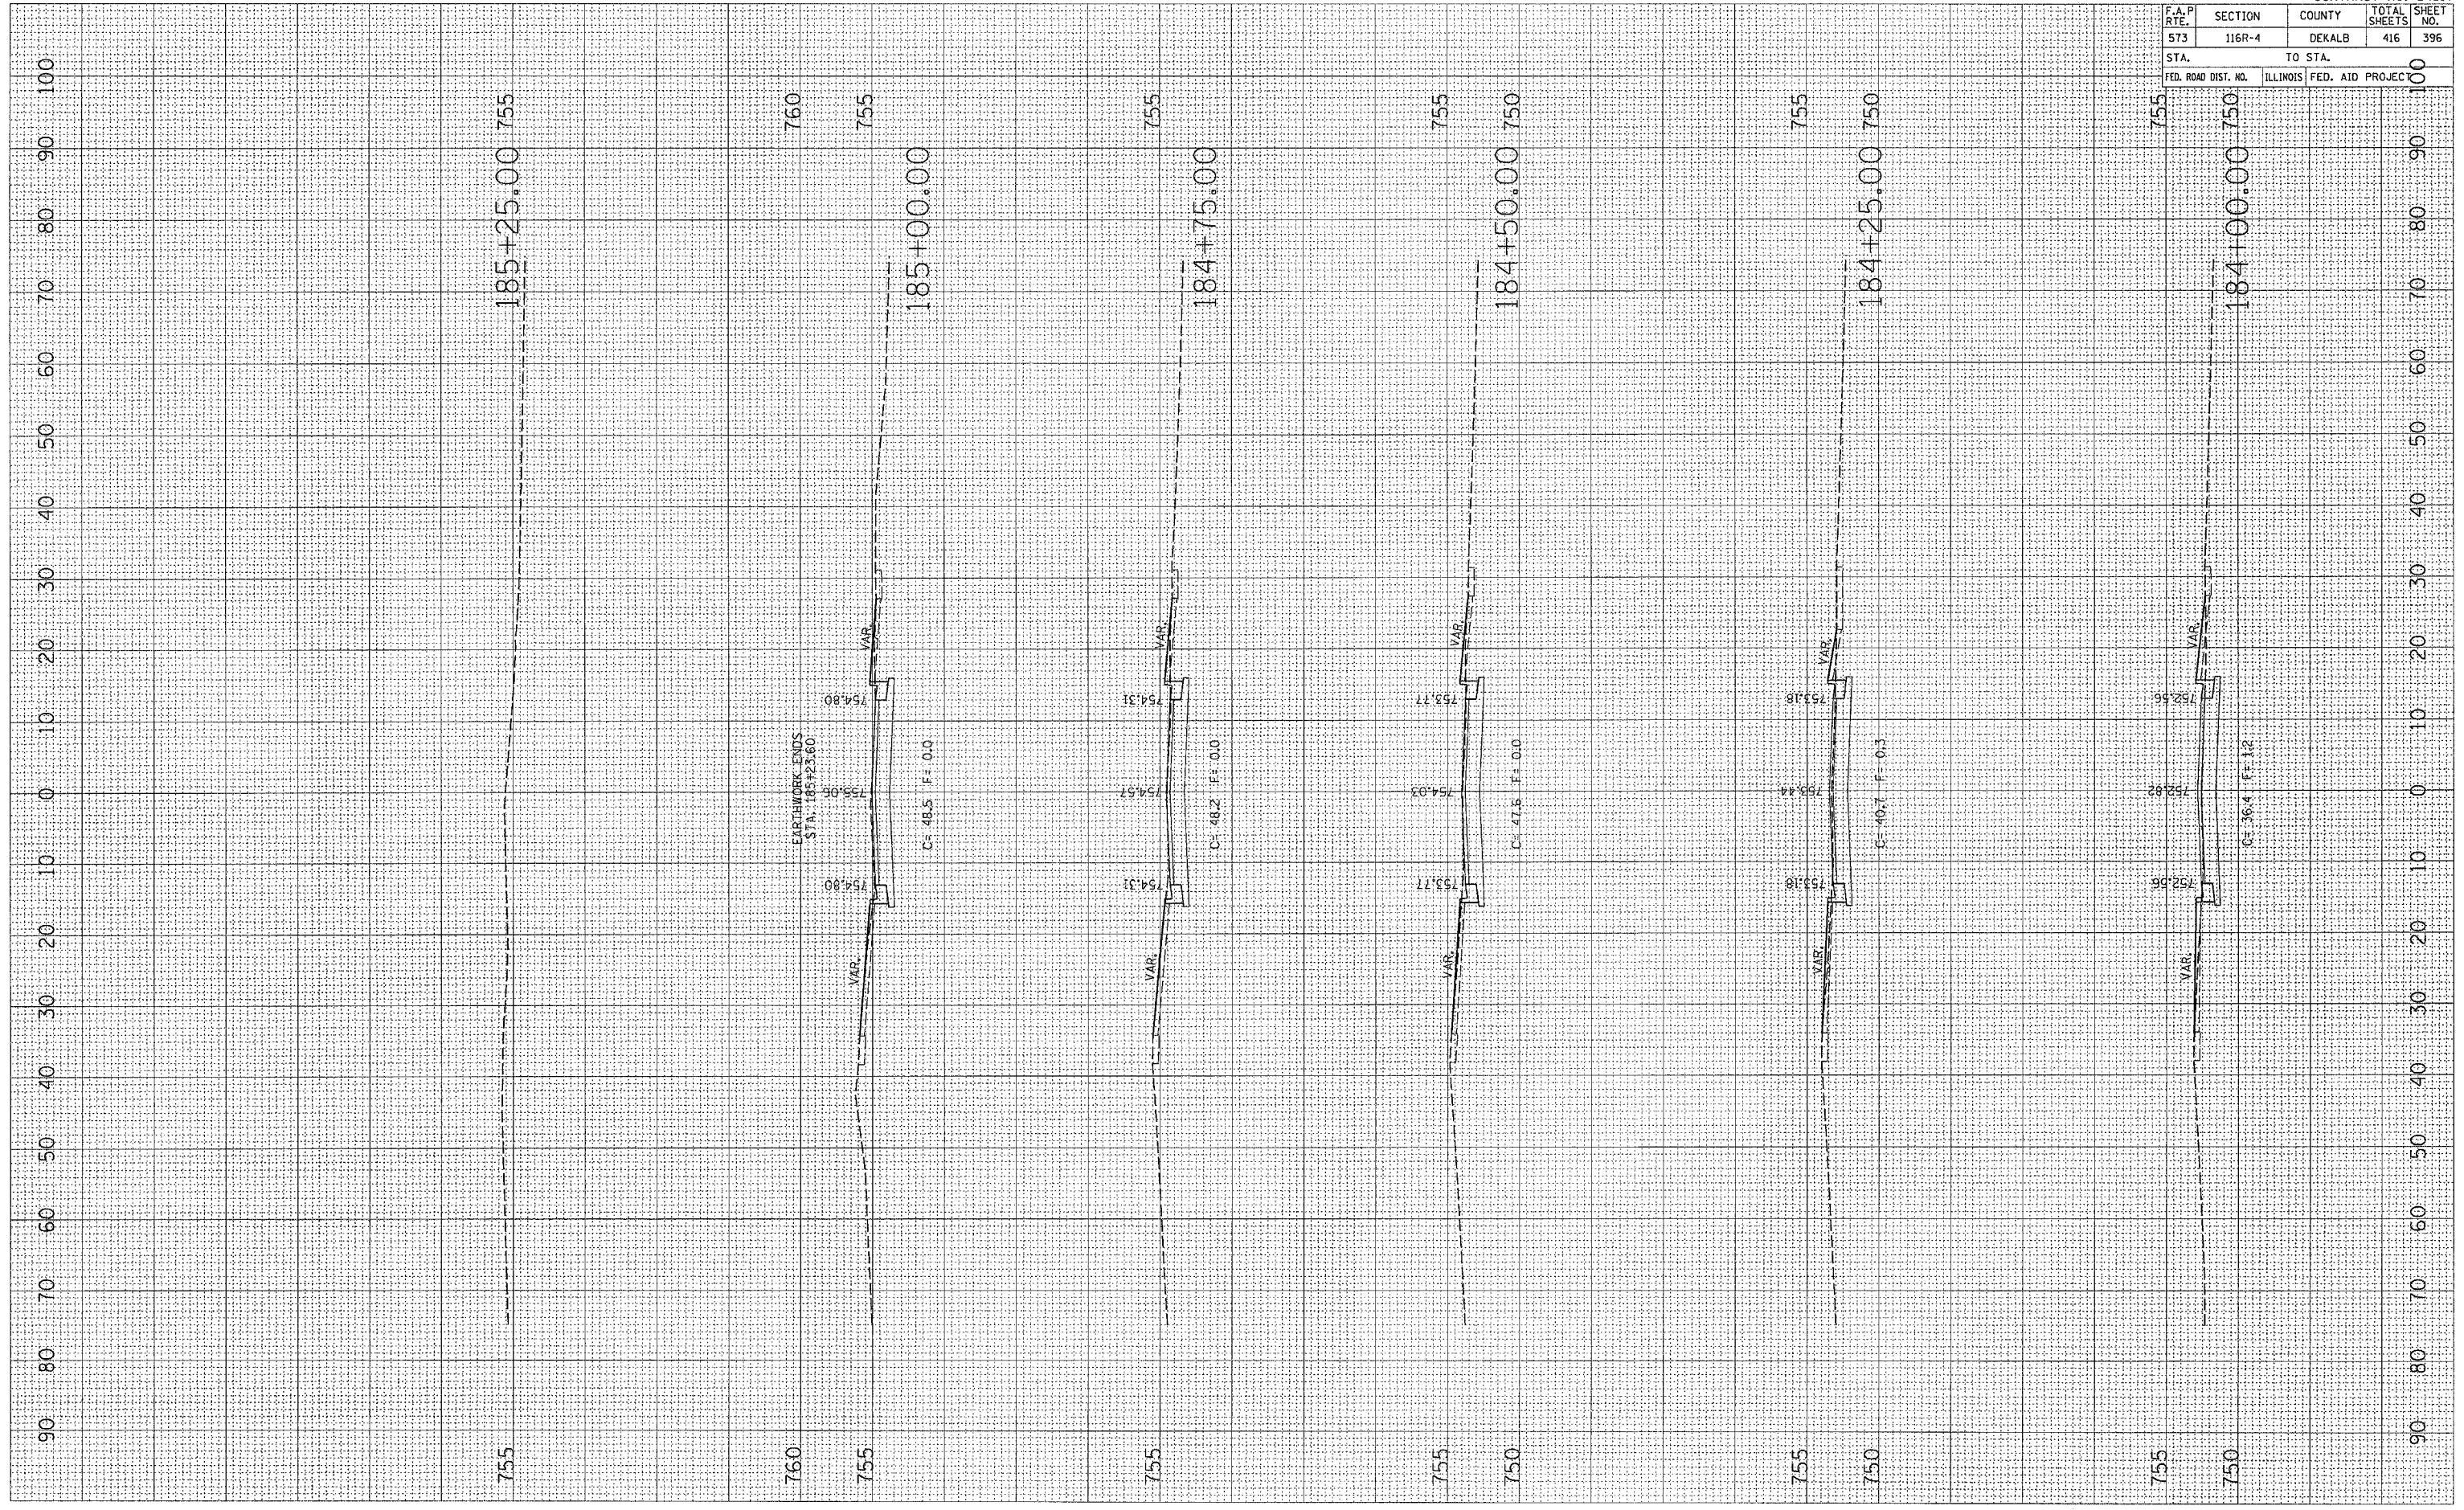

NORTH OAK STREET