

FINAL SURVEY PLOTTED AREAS CHECKED

DATE: _____ BY: _____


CONTRACT NO. 64517

ORIGINAL SURVEY PLOTTED AREAS CHECKED

DATE: _____ BY: _____

PLOT DATE: Fri Sep 02 07:54:10 2005
 FILE NAME: c:\pvc\psta\207100\601700\13.dgn
 PLOT SCALE: 1/8" = 1'-0"
 USER NAME: jordanhd

F.A.P. RTE.	SECTION	COUNTY	TOTAL SHEETS	SHEET NO.
573	116R-4	DEKALB	416	399
STA.		TO STA.		
FED. ROAD DIST. NO.		ILLINOIS FED. AID PROJECT		

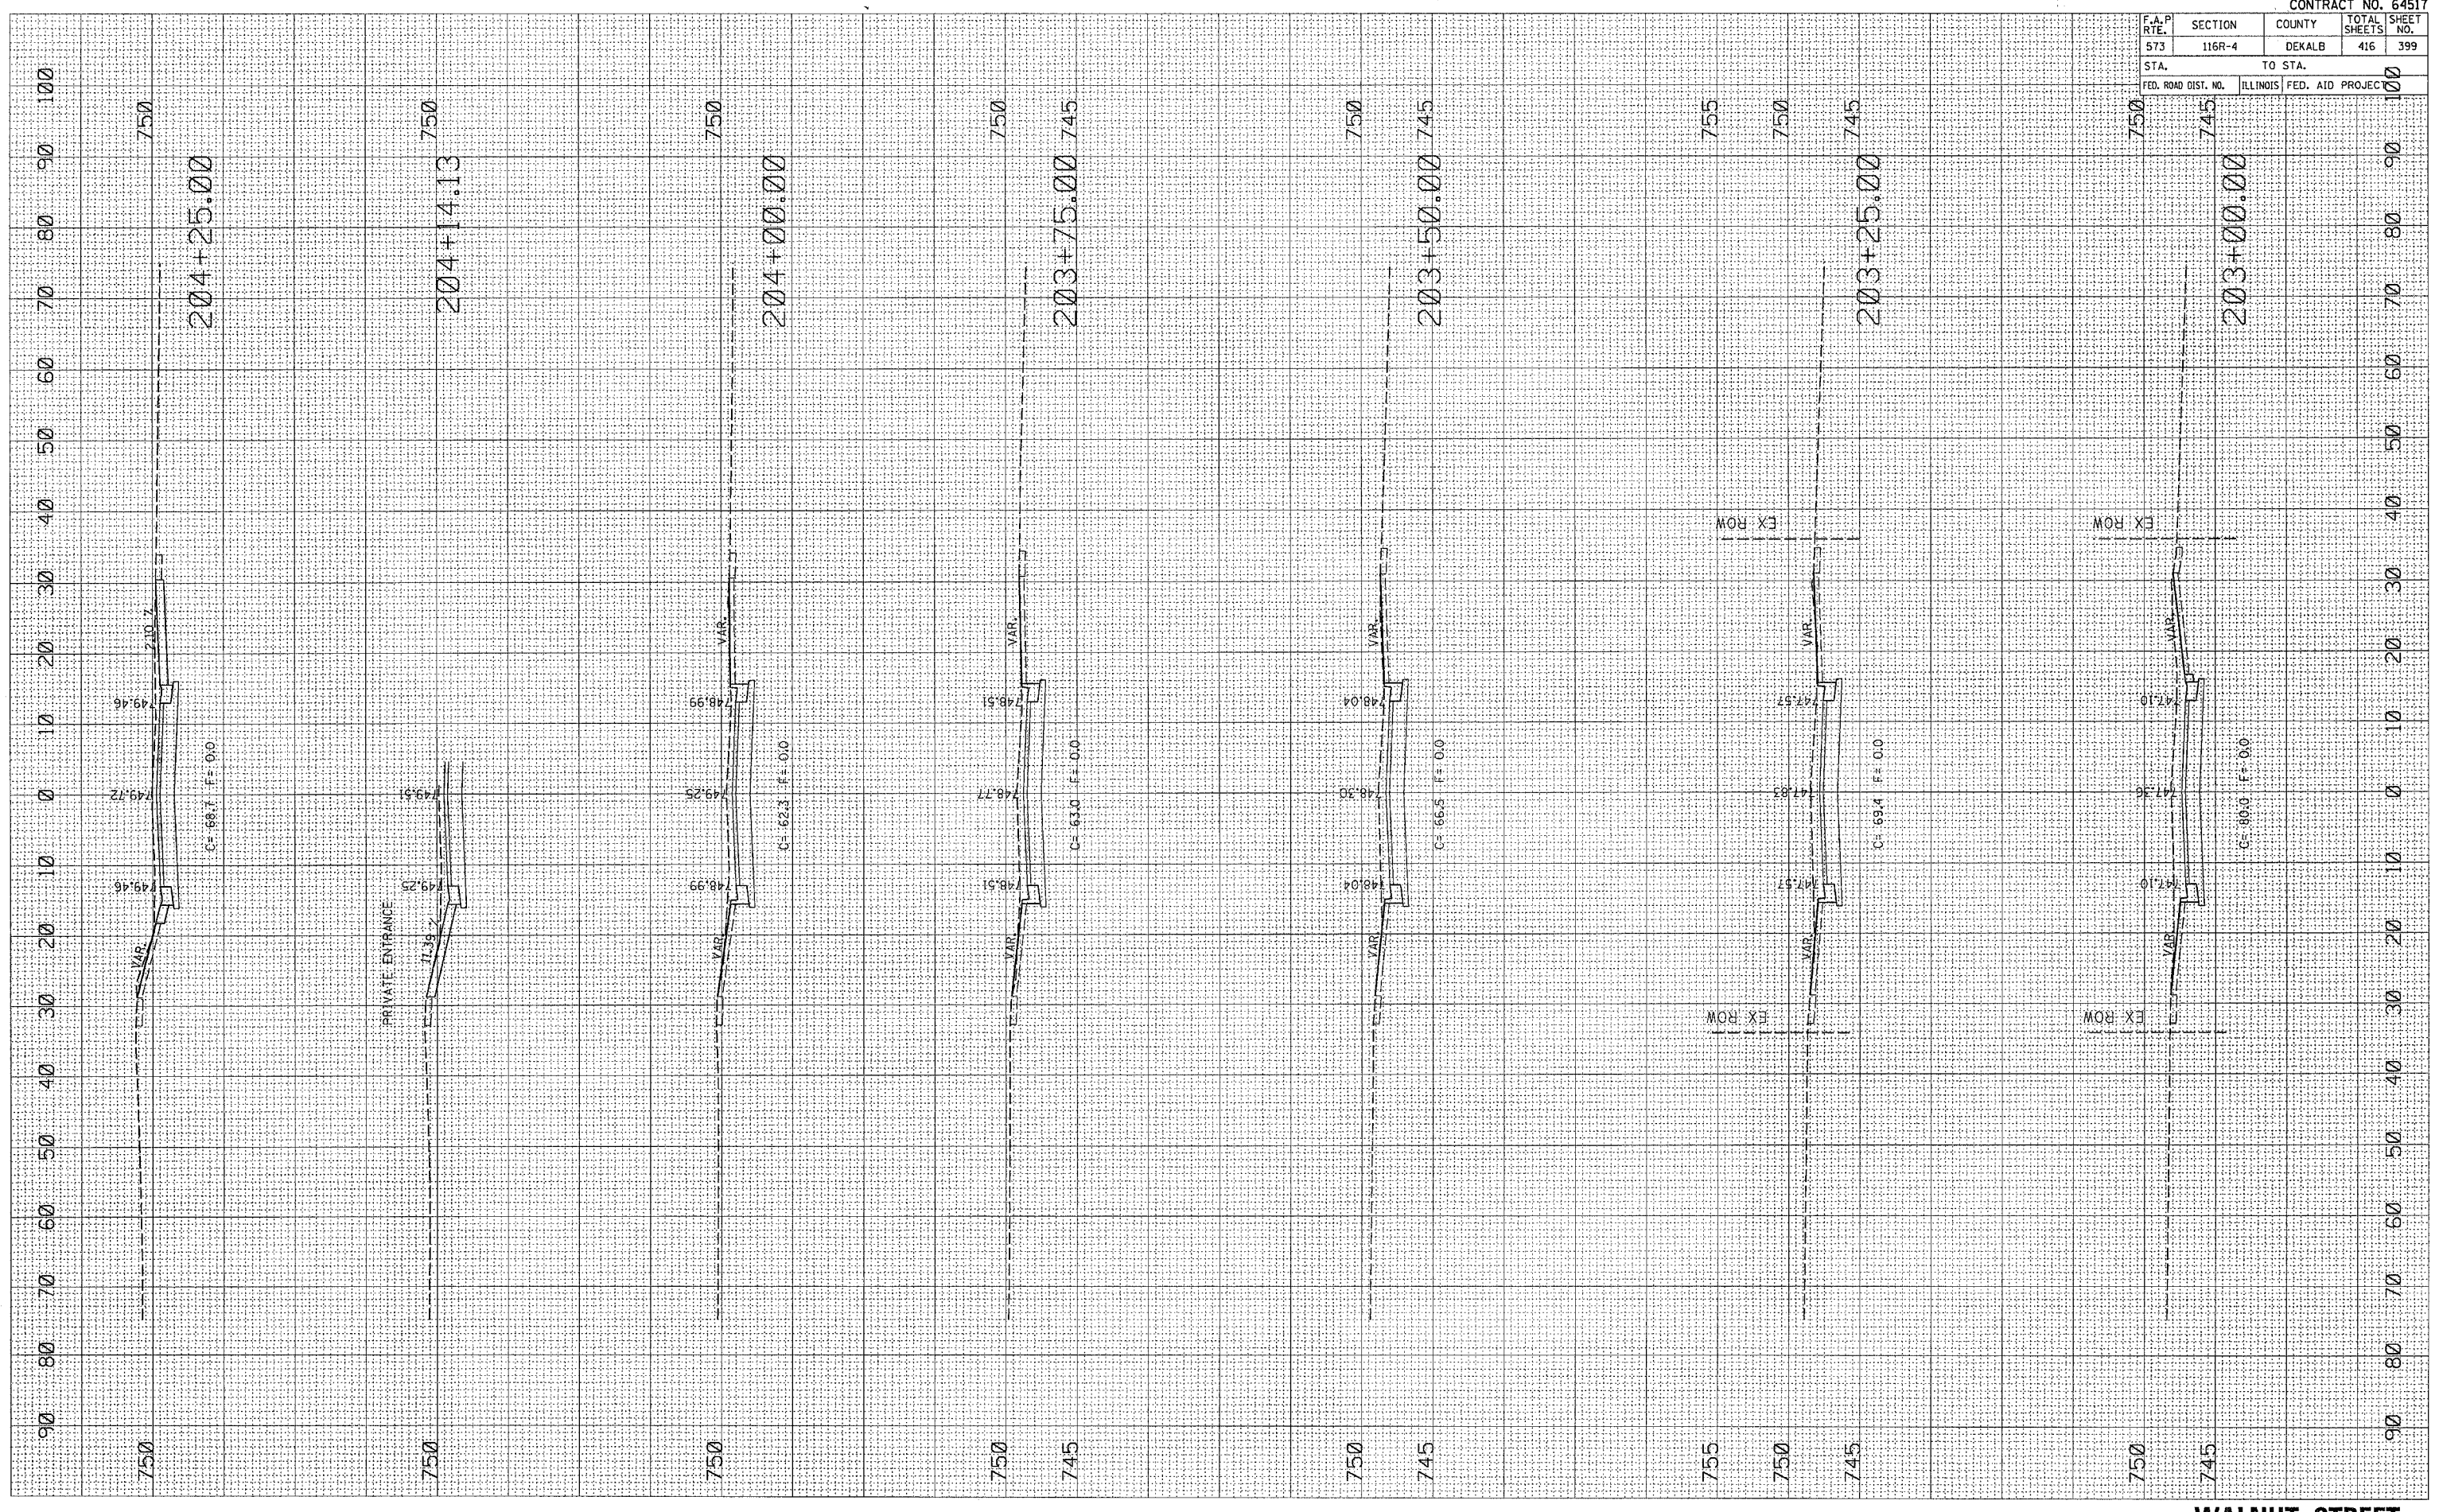

WALNUT STREET