


PLOT DATE = Fri Sep 02 07:54:11 2005  
 FILE NAME = c:\projects\2007\200708\13-5\pnote book  
 PLOT SCALE = 1/8" = 1' / IN.  
 USER NAME = jrbarnhd

ORIGINAL SURVEY PLOTTED AREAS CHECKED  
 SURVEY PLOTTED AREAS CHECKED  
 NOTE BOOK NO.

FINAL SURVEY PLOTTED AREAS CHECKED  
 NOTE BOOK NO.  
 BY DATE

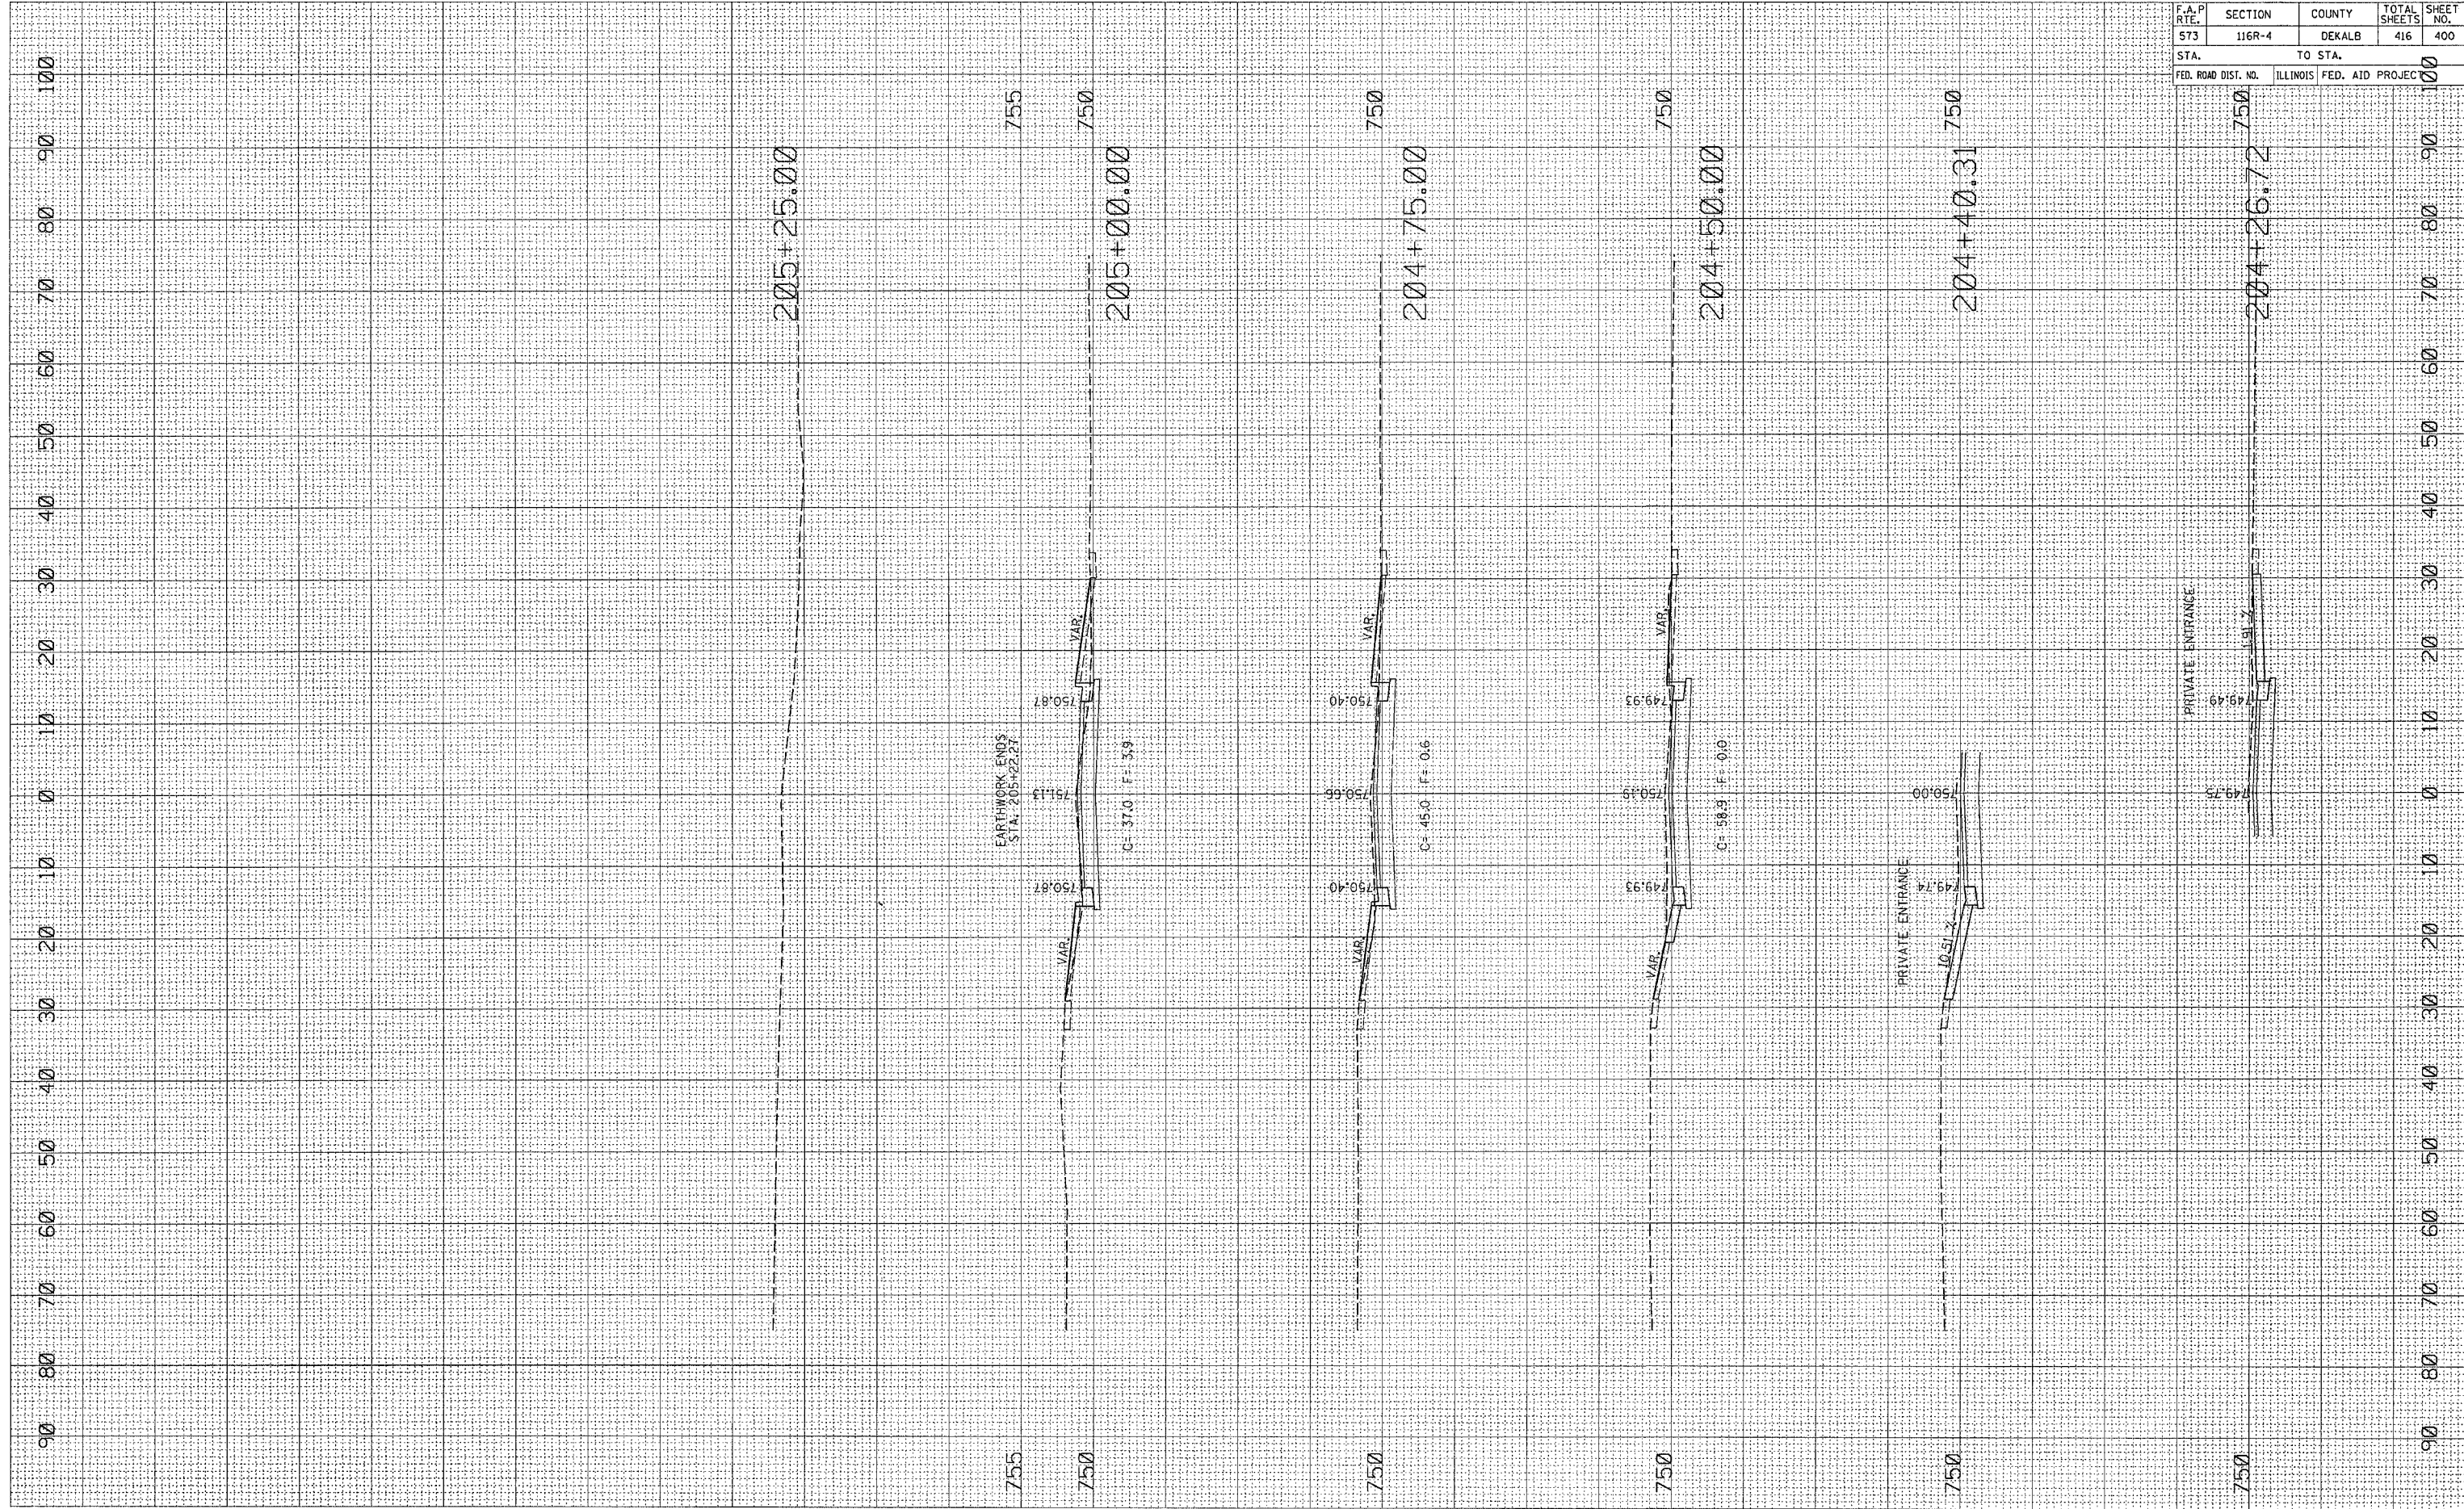

CONTRACT NO. 64517				
F.A.P. RTE.	SECTION	COUNTY	TOTAL SHEETS	SHEET NO.
573	116R-4	DEKALB	416	400
STA.		TO STA.		100
FED. ROAD DIST. NO.		ILLINOIS FED. AID PROJECT		

WALNUT STREET