


F.A.P. RTE.	SECTION	COUNTY	TOTAL SHEETS	SHEET NO.
573	116R-4	DEKALB	416	403
STA.		TO STA.		100
FED. ROAD DIST. NO.		ILLINOIS	FED. AID PROJECT	100

FINIAL SURVEY NOTE BOOK NO.	BY	DATE

ORIGINAL SURVEY NOTE BOOK NO.	BY	DATE

PLOT DATE = Fri, Sep 02 07:51:14 2005
 FILE NAME = c:\projects\520709\100709\100709\100709.dwg
 PLOT SCALE = 80.0000 / IN.
 USER NAME = jordanhd

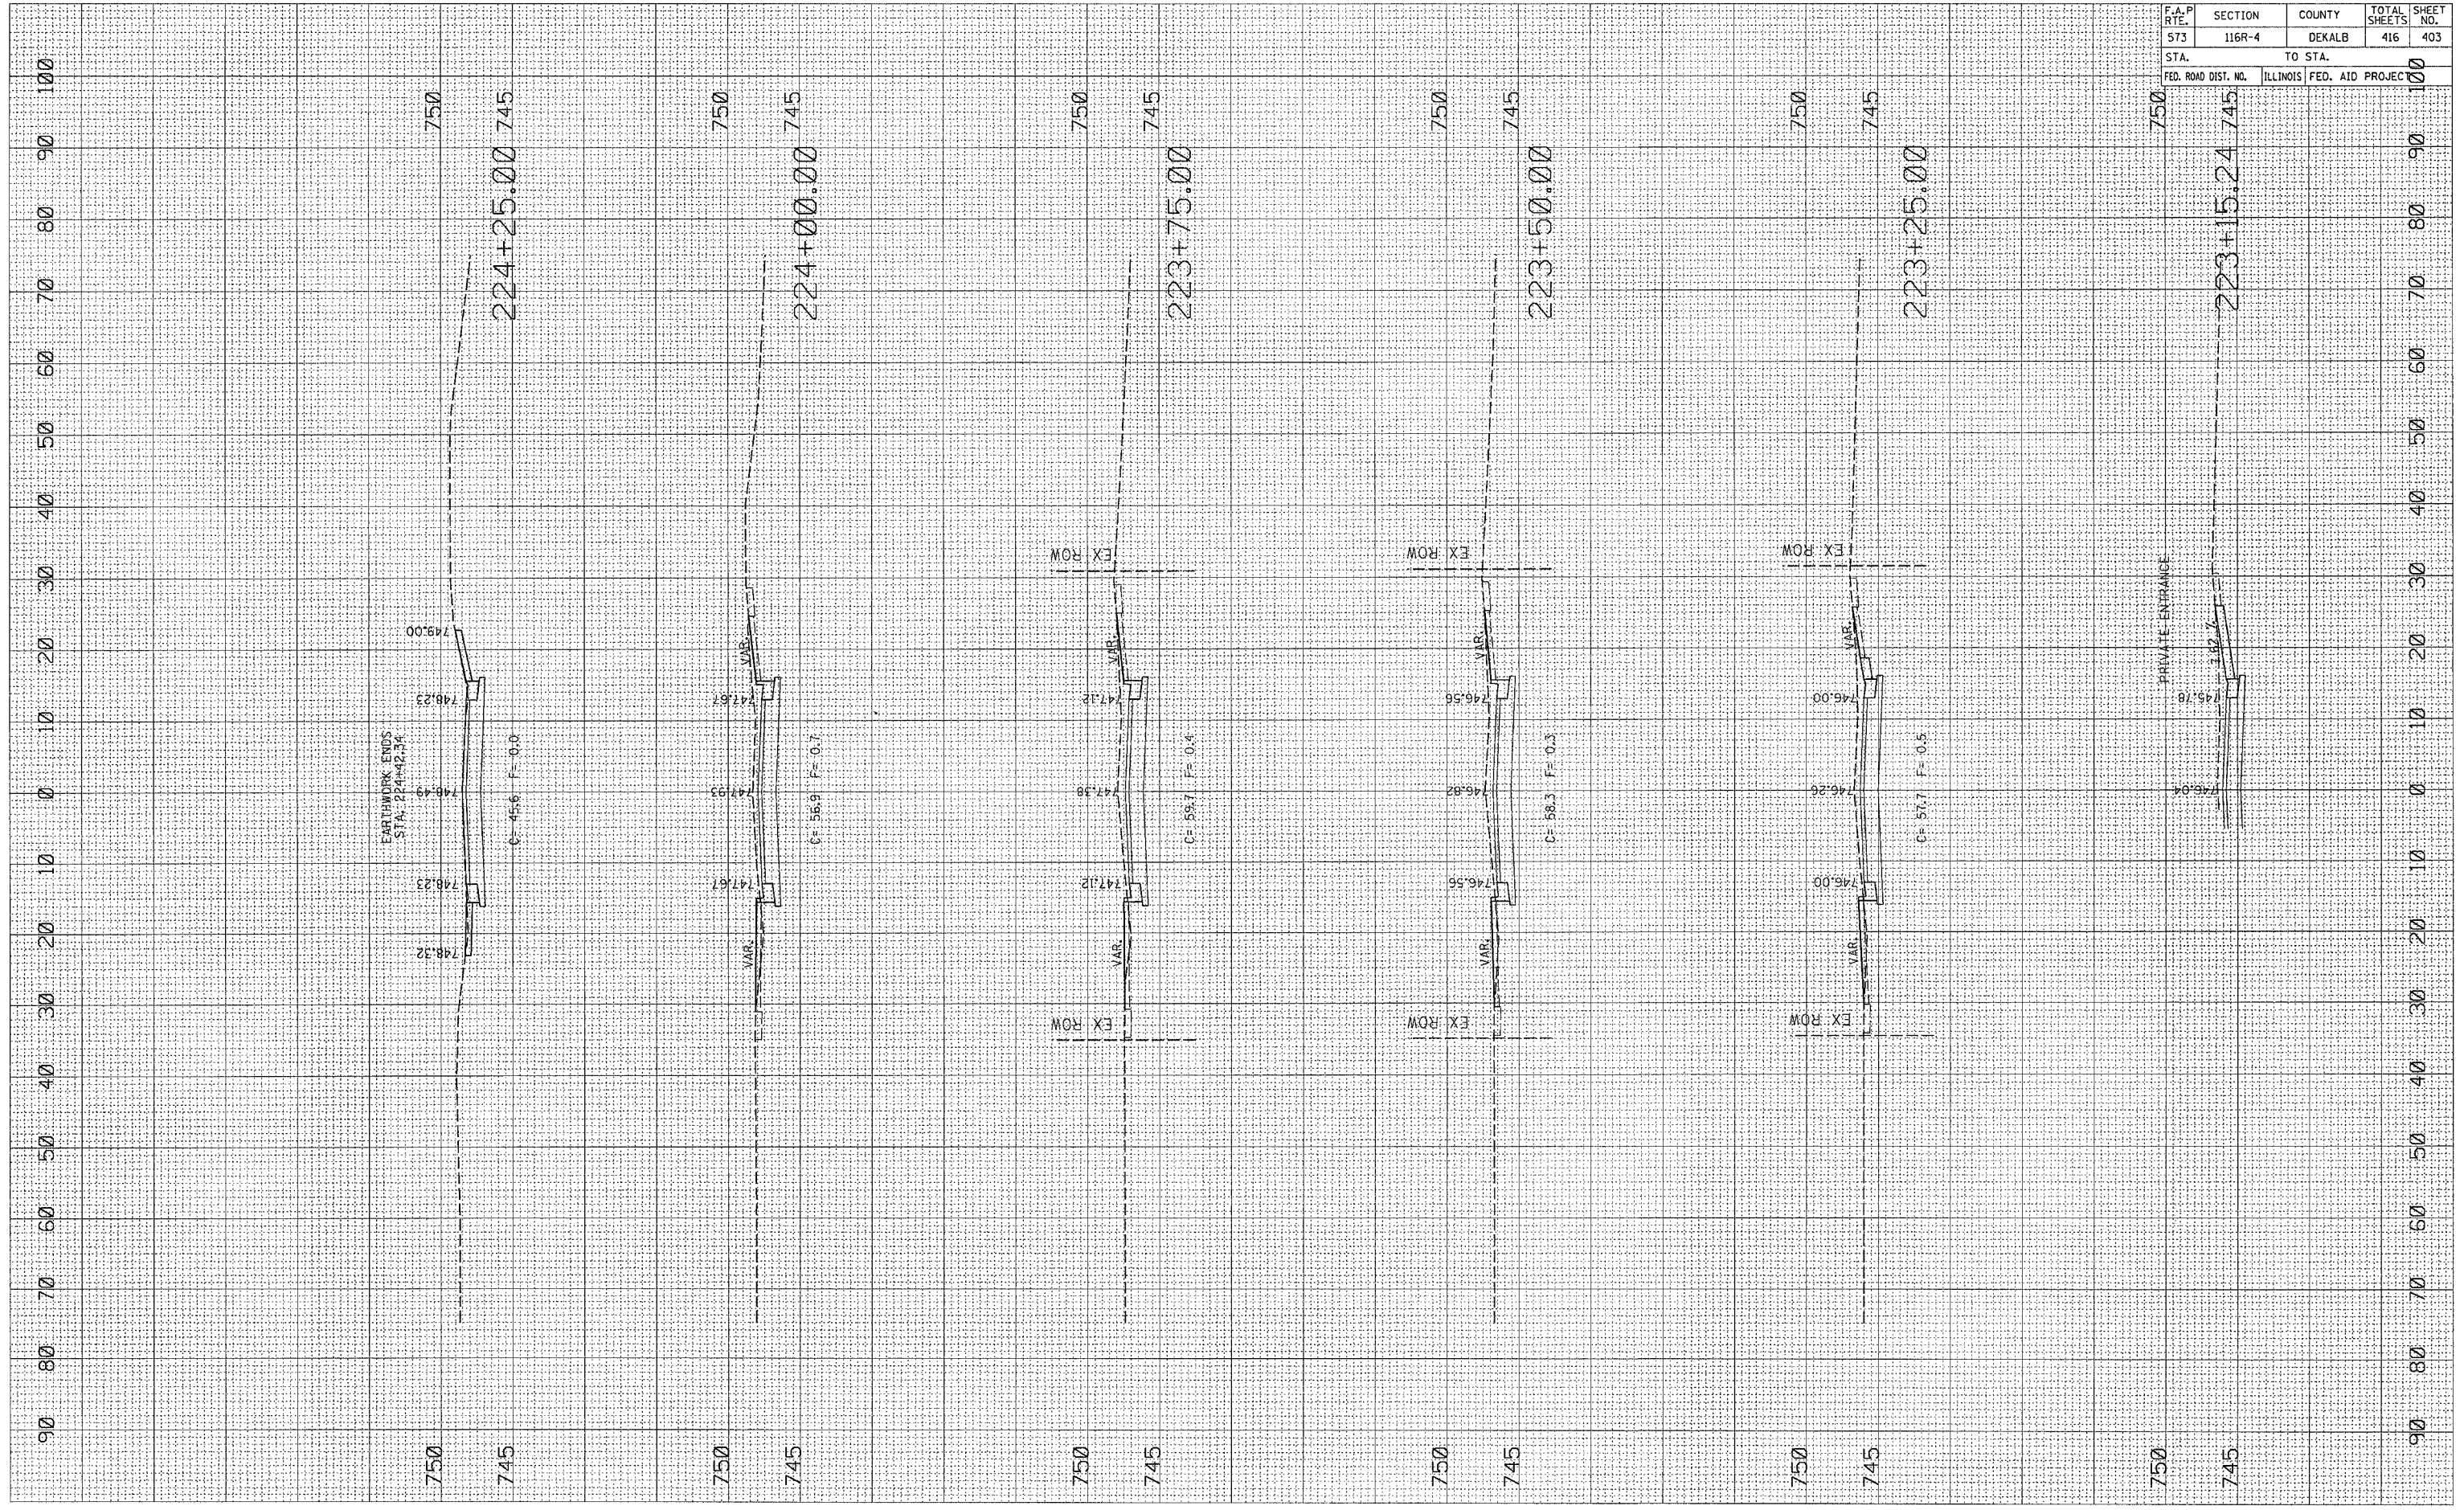

COSTER STREET