


FINISH SURVEY CHECKED
 SURVEY PLOTTED
 NOTE BOOK TEMPLATE
 AREAS CHECKED
 BY: _____ DATE: _____
 NO. _____

ORIGINAL SURVEY CHECKED
 SURVEY PLOTTED
 NOTE BOOK TEMPLATE
 AREAS CHECKED
 BY: _____ DATE: _____
 NO. _____

PLOT DATE: Fri Sep 02 07:54:17 2005
 FILE NAME: c:\projects\207700\207700-01700-015-050\NOTE BOOK
 PLOT SCALE: 1/8"=1'-0" / IN.
 USER NAME: jordanp

CONTRACT NO. 64517				
F.A.P. RTE.	SECTION	COUNTY	TOTAL SHEETS	SHEET NO.
573	116R-4	DEKALB	416	405
STA.		TO STA.		
FED. ROAD DIST. NO.		ILLINOIS FED. AID PROJECT		

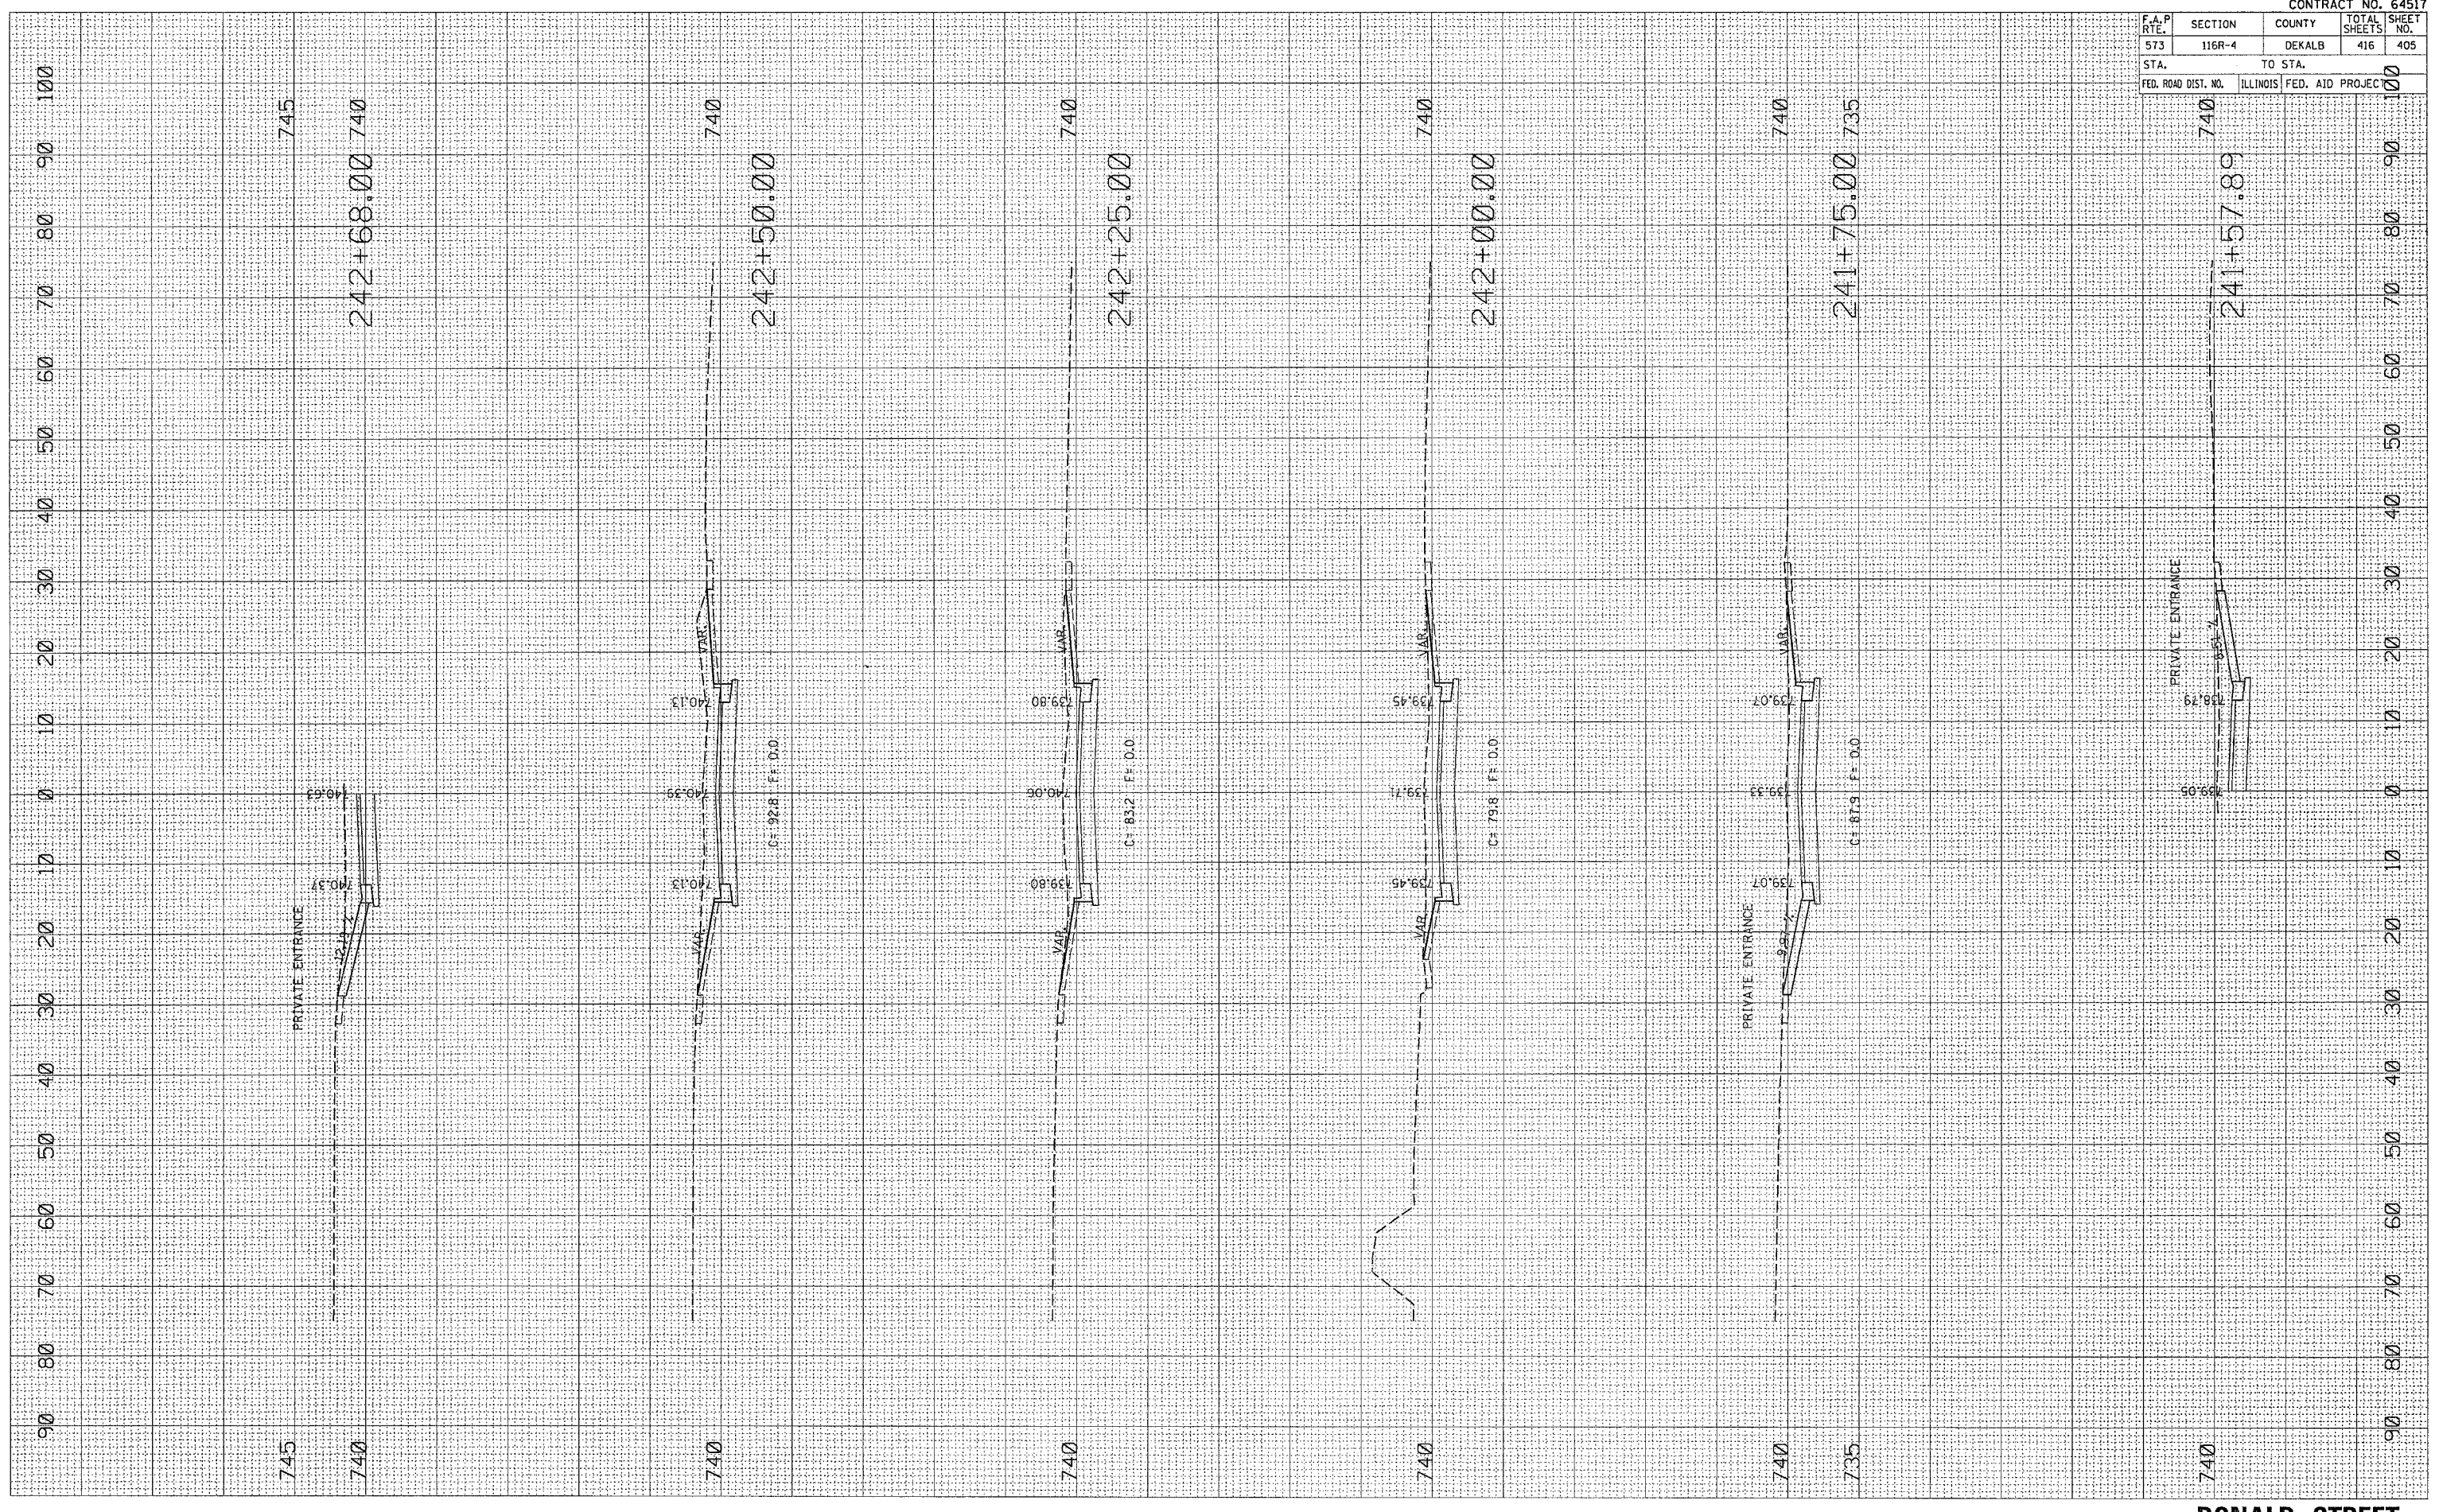

DONALD STREET