


PLOT DATE = Fri, Sep 02, 07:54:24, 2005  
 FILE NAME = c:\pwworkspace\1166r-4\1166r-4.dwg  
 PLOT SCALE = 10.0000 / IN.  
 USER NAME = jordanhd

ORIGINAL SURVEY SURVEYED  
 SURVEY PLOTTED  
 NOTE BOOK NO. \_\_\_\_\_  
 AREAS CHECKED

FINAL SURVEY SURVEYED  
 SURVEY PLOTTED  
 NOTE BOOK NO. \_\_\_\_\_  
 AREAS CHECKED

BY \_\_\_\_\_  
 DATE \_\_\_\_\_

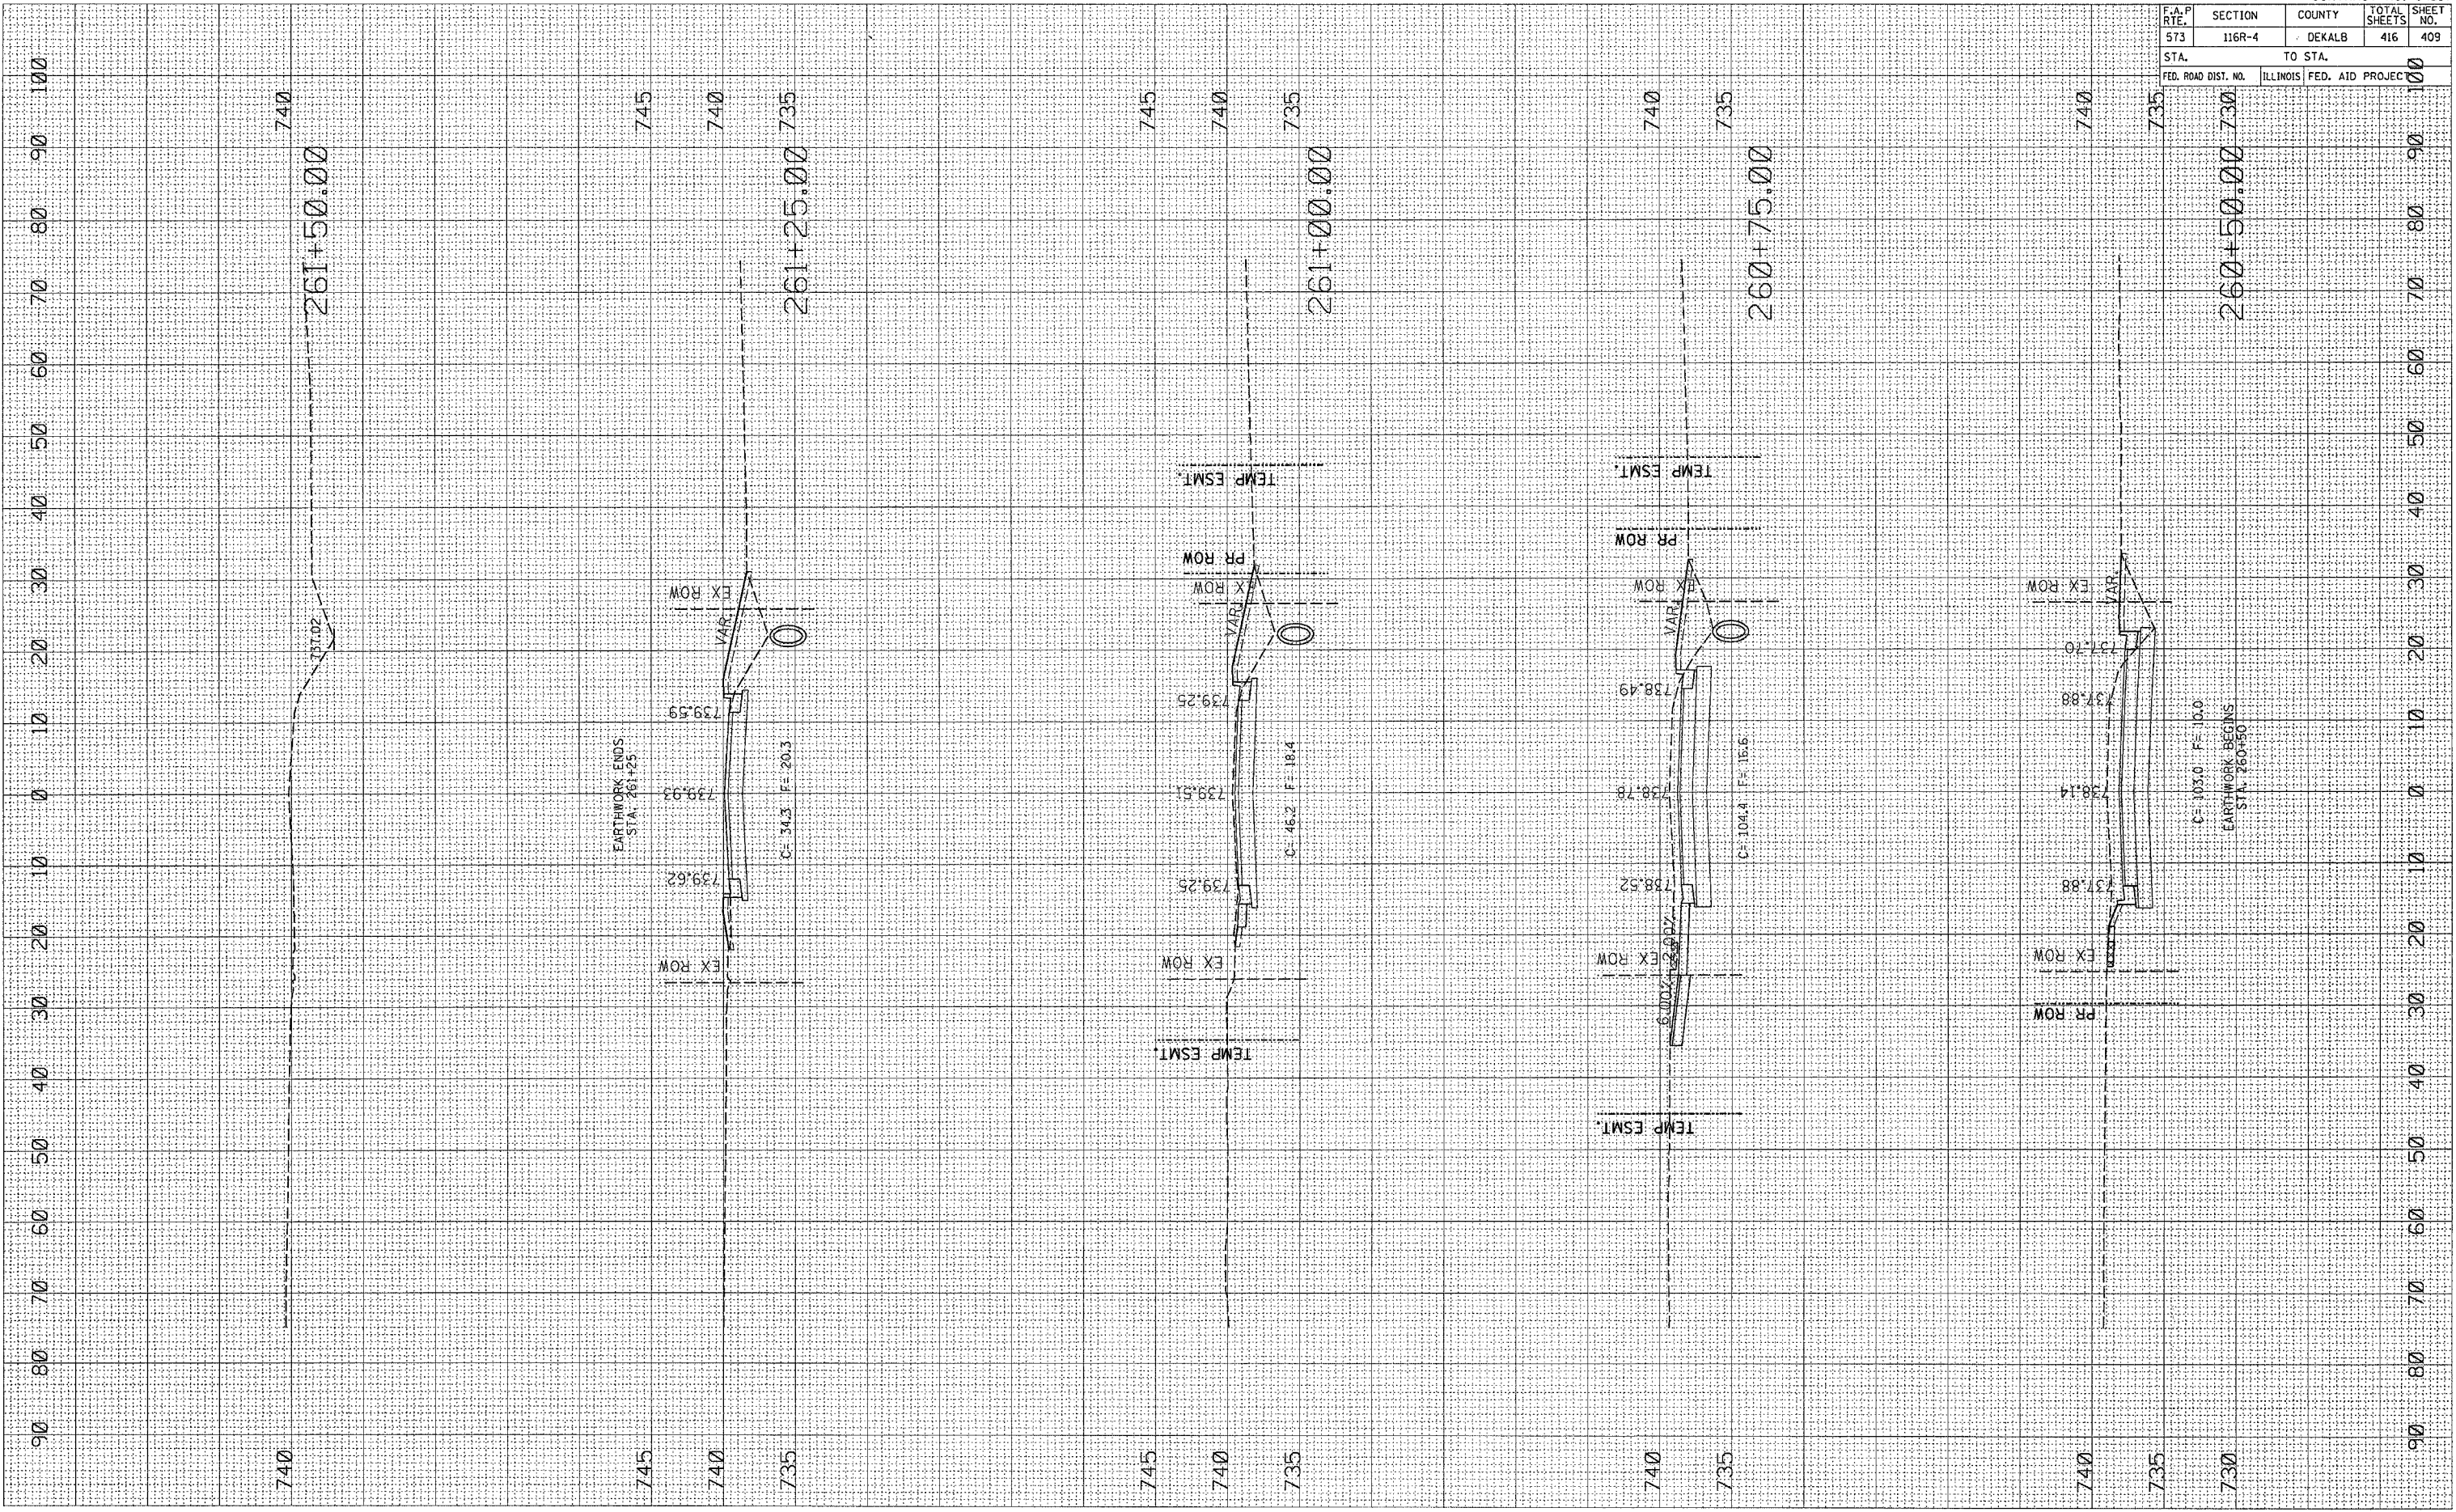

CONTRACT NO. 64517				
F.A.P. RTE.	SECTION	COUNTY	TOTAL SHEETS	SHEET NO.
573	116R-4	DEKALB	416	409
STA.		TO STA.		
FED. ROAD DIST. NO.		ILLINOIS FED. AID PROJECT		

REESE STREET