



|                      |         |                  |              |           |
|----------------------|---------|------------------|--------------|-----------|
| FAP NO.              | SECTION | COUNTY           | TOTAL SHEETS | SHEET NO. |
| 599                  | 42MFT-T | ROCK ISLAND      | 76           | 8         |
| STA. 331+02.50       |         | TO STA. 335+00   |              |           |
| STA. 11+50           |         | TO STA. 13+04.22 |              |           |
| EXISTING CONDITIONS: |         |                  |              |           |
| CONTRACT 64641       |         |                  |              |           |

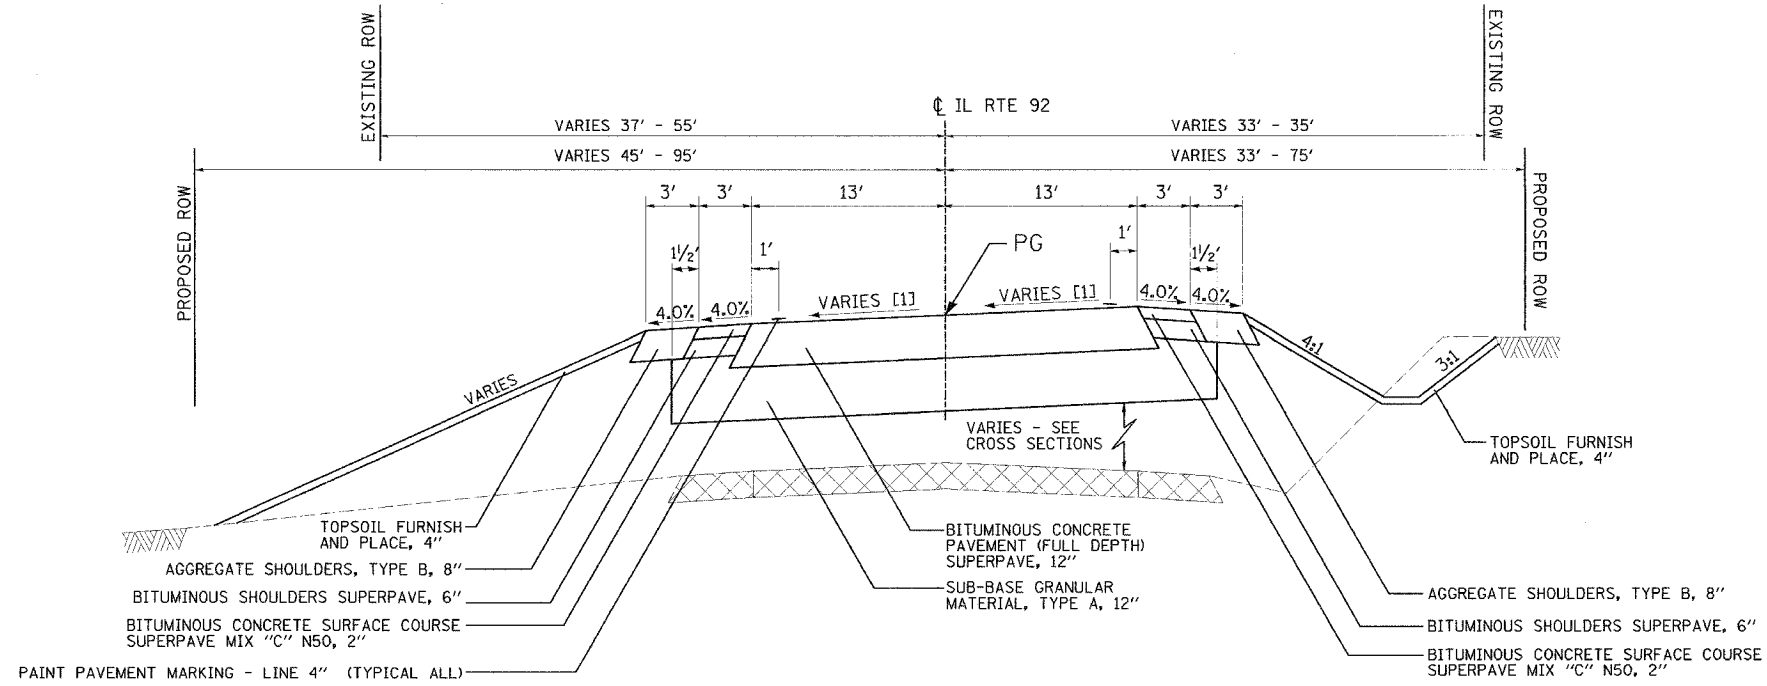

PROPOSED TYPICAL ROADWAY SECTION  
NOT TO SCALE

STA 331+02.50 TO STA 335+00.00 LT  
STA 331+20.60 TO STA 335+00.00 RT

[1] SEE PAVEMENT TRANSITION SCHEDULE  
ON SHEET 6

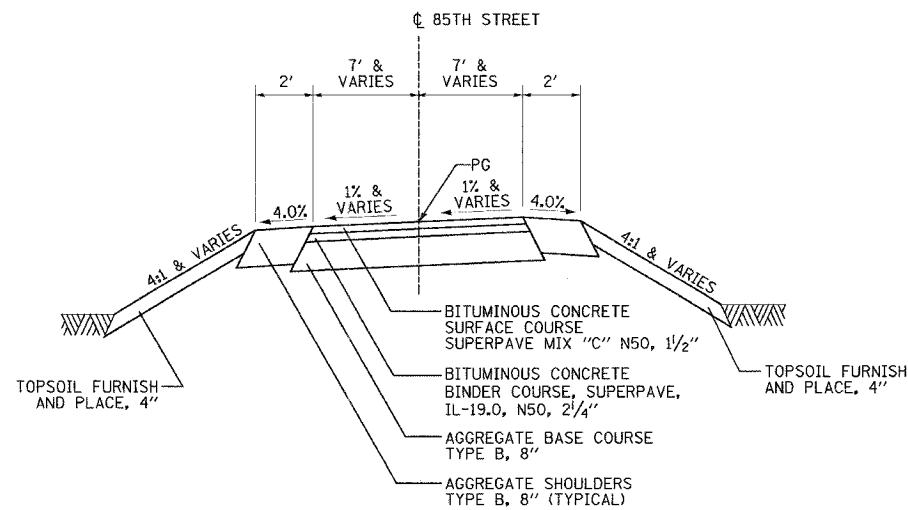

PROPOSED TYPICAL ROADWAY SECTION - 85TH STREET

STA 11+50.00 TO STA 13+04.22 LT  
NOT TO SCALE

APPLICATION RATES

|                                    |                  |
|------------------------------------|------------------|
| LEVELING BINDER                    | 112 LBS/SQ YD IN |
| AGGREGATE SHOULDERS, TYPE B        | 2.05 TONS/CU YD  |
| AGGREGATE BASE COURSE, TYPE B      | 2.05 TONS/CU YD  |
| BITUMINOUS CONCRETE BINDER COURSE  | 115 LBS/SQ YD IN |
| BITUMINOUS CONCRETE SURFACE COURSE | 112 LBS/SQ YD IN |
| INCIDENTAL BITUMINOUS SURFACING    | 112 LBS/SQ YD IN |
| ROCK FILL                          | 1.5 TON/CU YD    |

NOTE:

- BITUMINOUS CONCRETE PAVEMENT (FULL DEPTH) SUPERPAVE, 12" CONSISTS OF BITUMINOUS CONCRETE SURFACE COURSE MIX "D", N50 SUPERPAVE, 2" AND BITUMINOUS CONCRETE BINDER COURSE IL-19.0, N50, 10"



REMOVAL AREAS



BITUMINOUS SURFACE REMOVAL  
(VARIABLE DEPTH)

| REVISIONS |      |
|-----------|------|
| NAME      | DATE |
|           |      |
|           |      |
|           |      |
|           |      |
|           |      |
|           |      |

ILLINOIS DEPARTMENT OF TRANSPORTATION  
FAP ROUTE 599 (IL 92)  
SECTION 42MFT-T  
ROCK ISLAND COUNTY

TYPICAL SECTIONS

DRAWN BY: HLC

|           |           |      |
|-----------|-----------|------|
| PLAN      | DESIGNED  | DATE |
| NOTE BOOK | CHECKED   |      |
| NO.       | BY        |      |
|           | FILE NAME |      |

08/31/2005  
DATE-TIME  
DGN-SPEC  
REF