
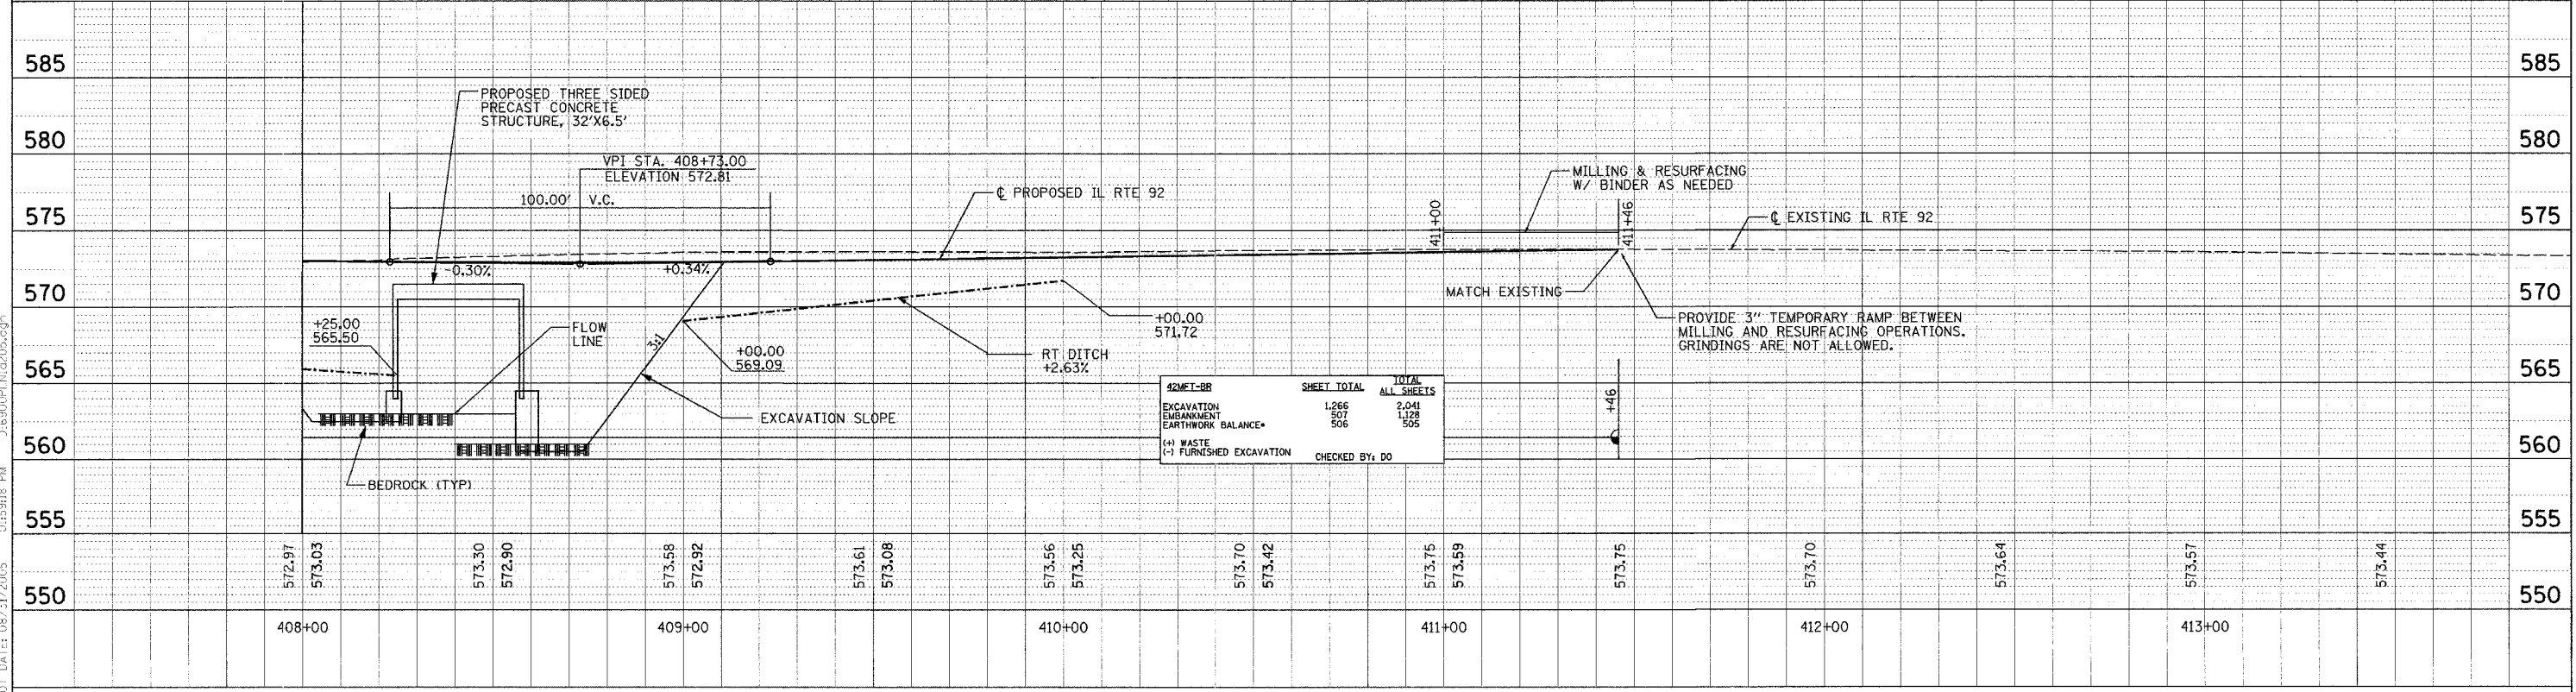


F.A.P. RTE.	SECTION	COUNTY	TOTAL SHEETS	SHEET NO.
599	42MFT-BR	ROCK ISLAND	90	27
STA. 408+00		TO STA. 411+46		
FED. ROAD DIST. NO.		ILLINOIS FED. AID PROJECT		
CONTRACT 64641				

PLAN	DESIGNED BY	DATE
NOT BOOK	ALIGNED CHECKED	
	STATIONED CHECKED	
	PLANNING	
	CONSTRUCTION	

PROF FILE	DESIGNED BY	DATE
NOT BOOK	ALIGNED CHECKED	
	STATIONED CHECKED	
	PLANNING	
	CONSTRUCTION	

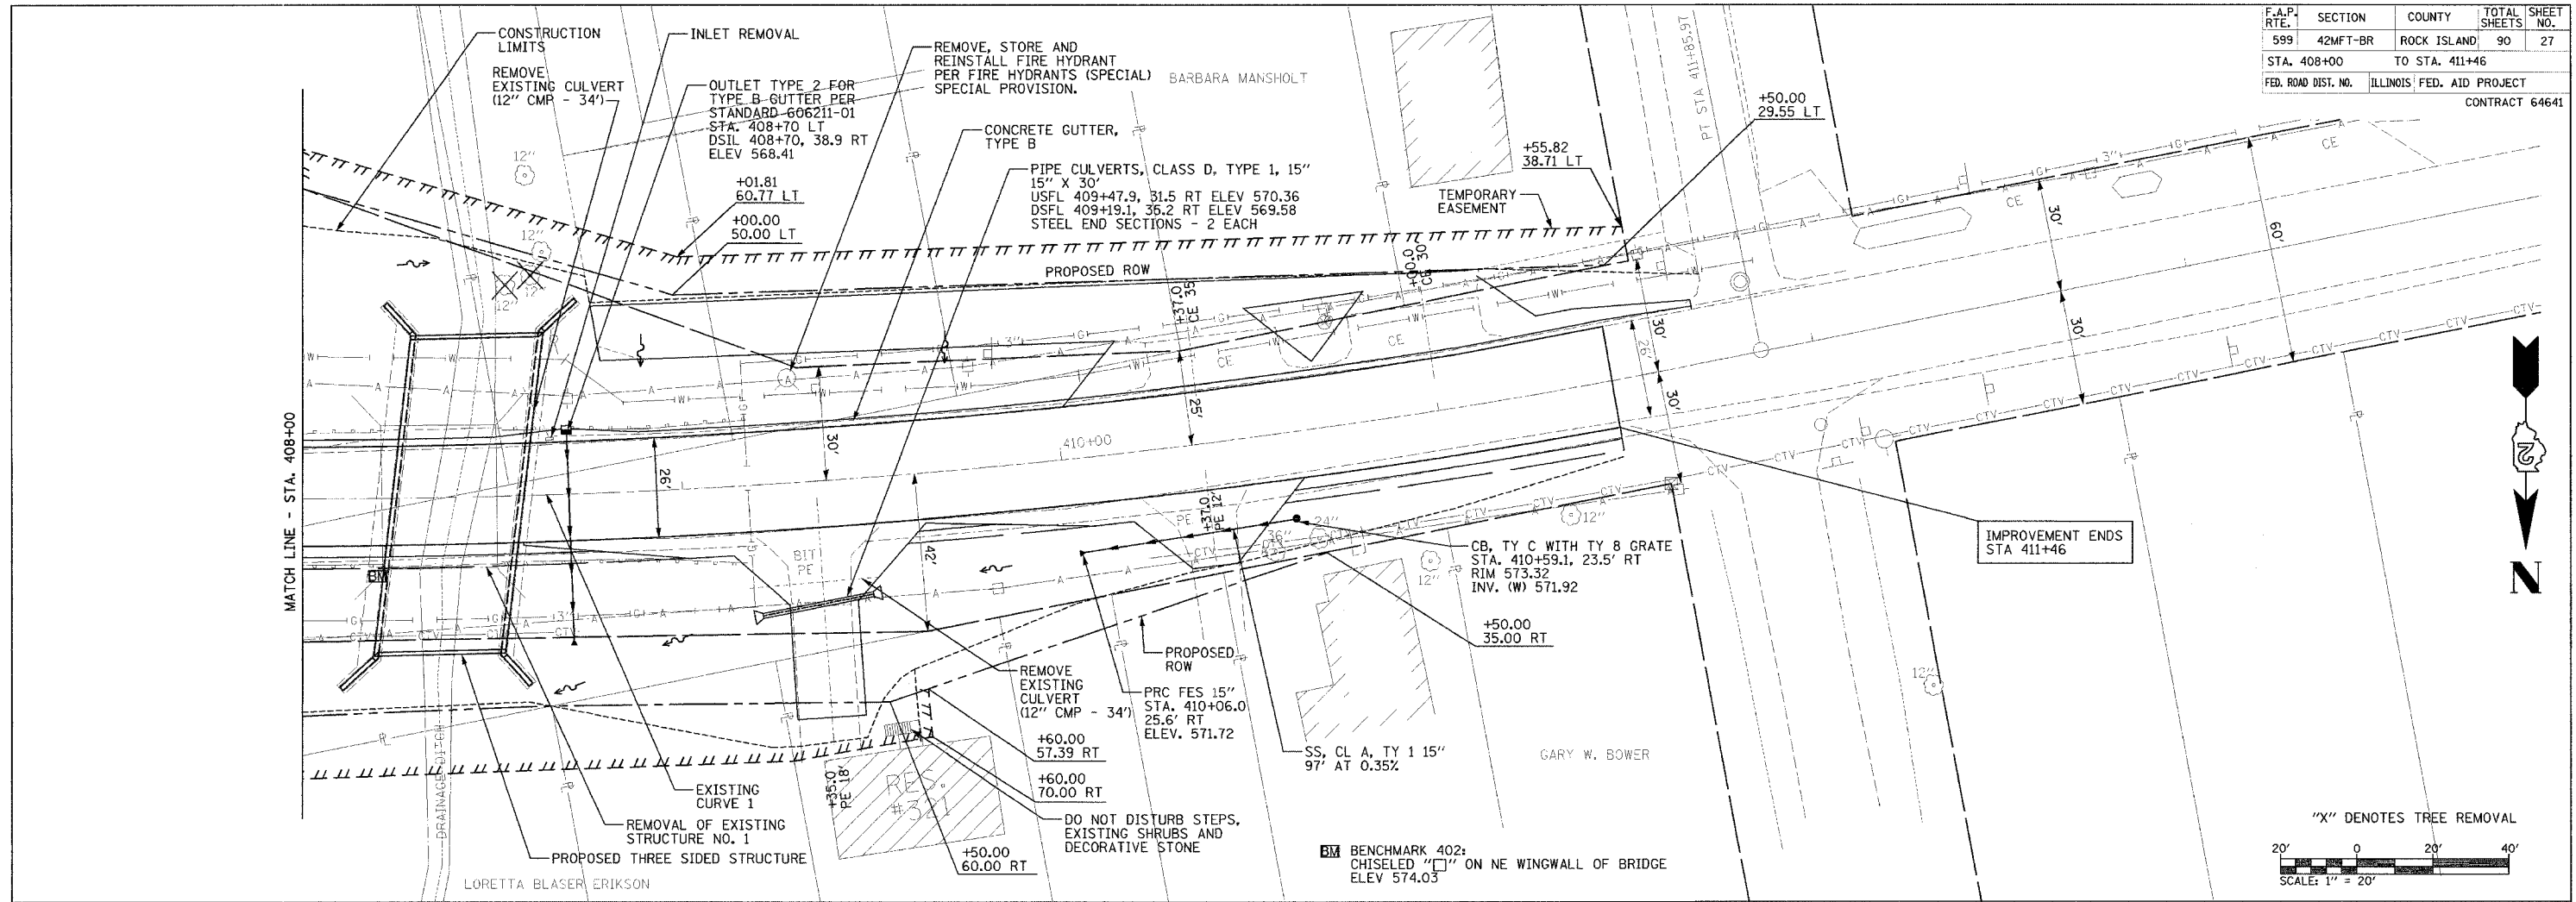

PLOT DATE: 08/31/2005 04:59:18 PM 2:6900P/No2020.dgn