


F.A.P. RTE.	SECTION	COUNTY	TOTAL SHEETS	SHEET NO.
599	42MFT-BR	ROCK ISLAND	90	77
STA. 410+36.90		TO STA. 411+46.00		
FED. ROAD DIST. NO.		ILLINOIS FED. AID PROJECT		
		CONTRACT 64641		

FINAL SURVEY	DATE
NO.	
BY	
DATE	
NO.	
BY	
DATE	
NO.	

ORIGINAL SURVEY	DATE
NO.	
BY	
DATE	
NO.	
BY	
DATE	
NO.	

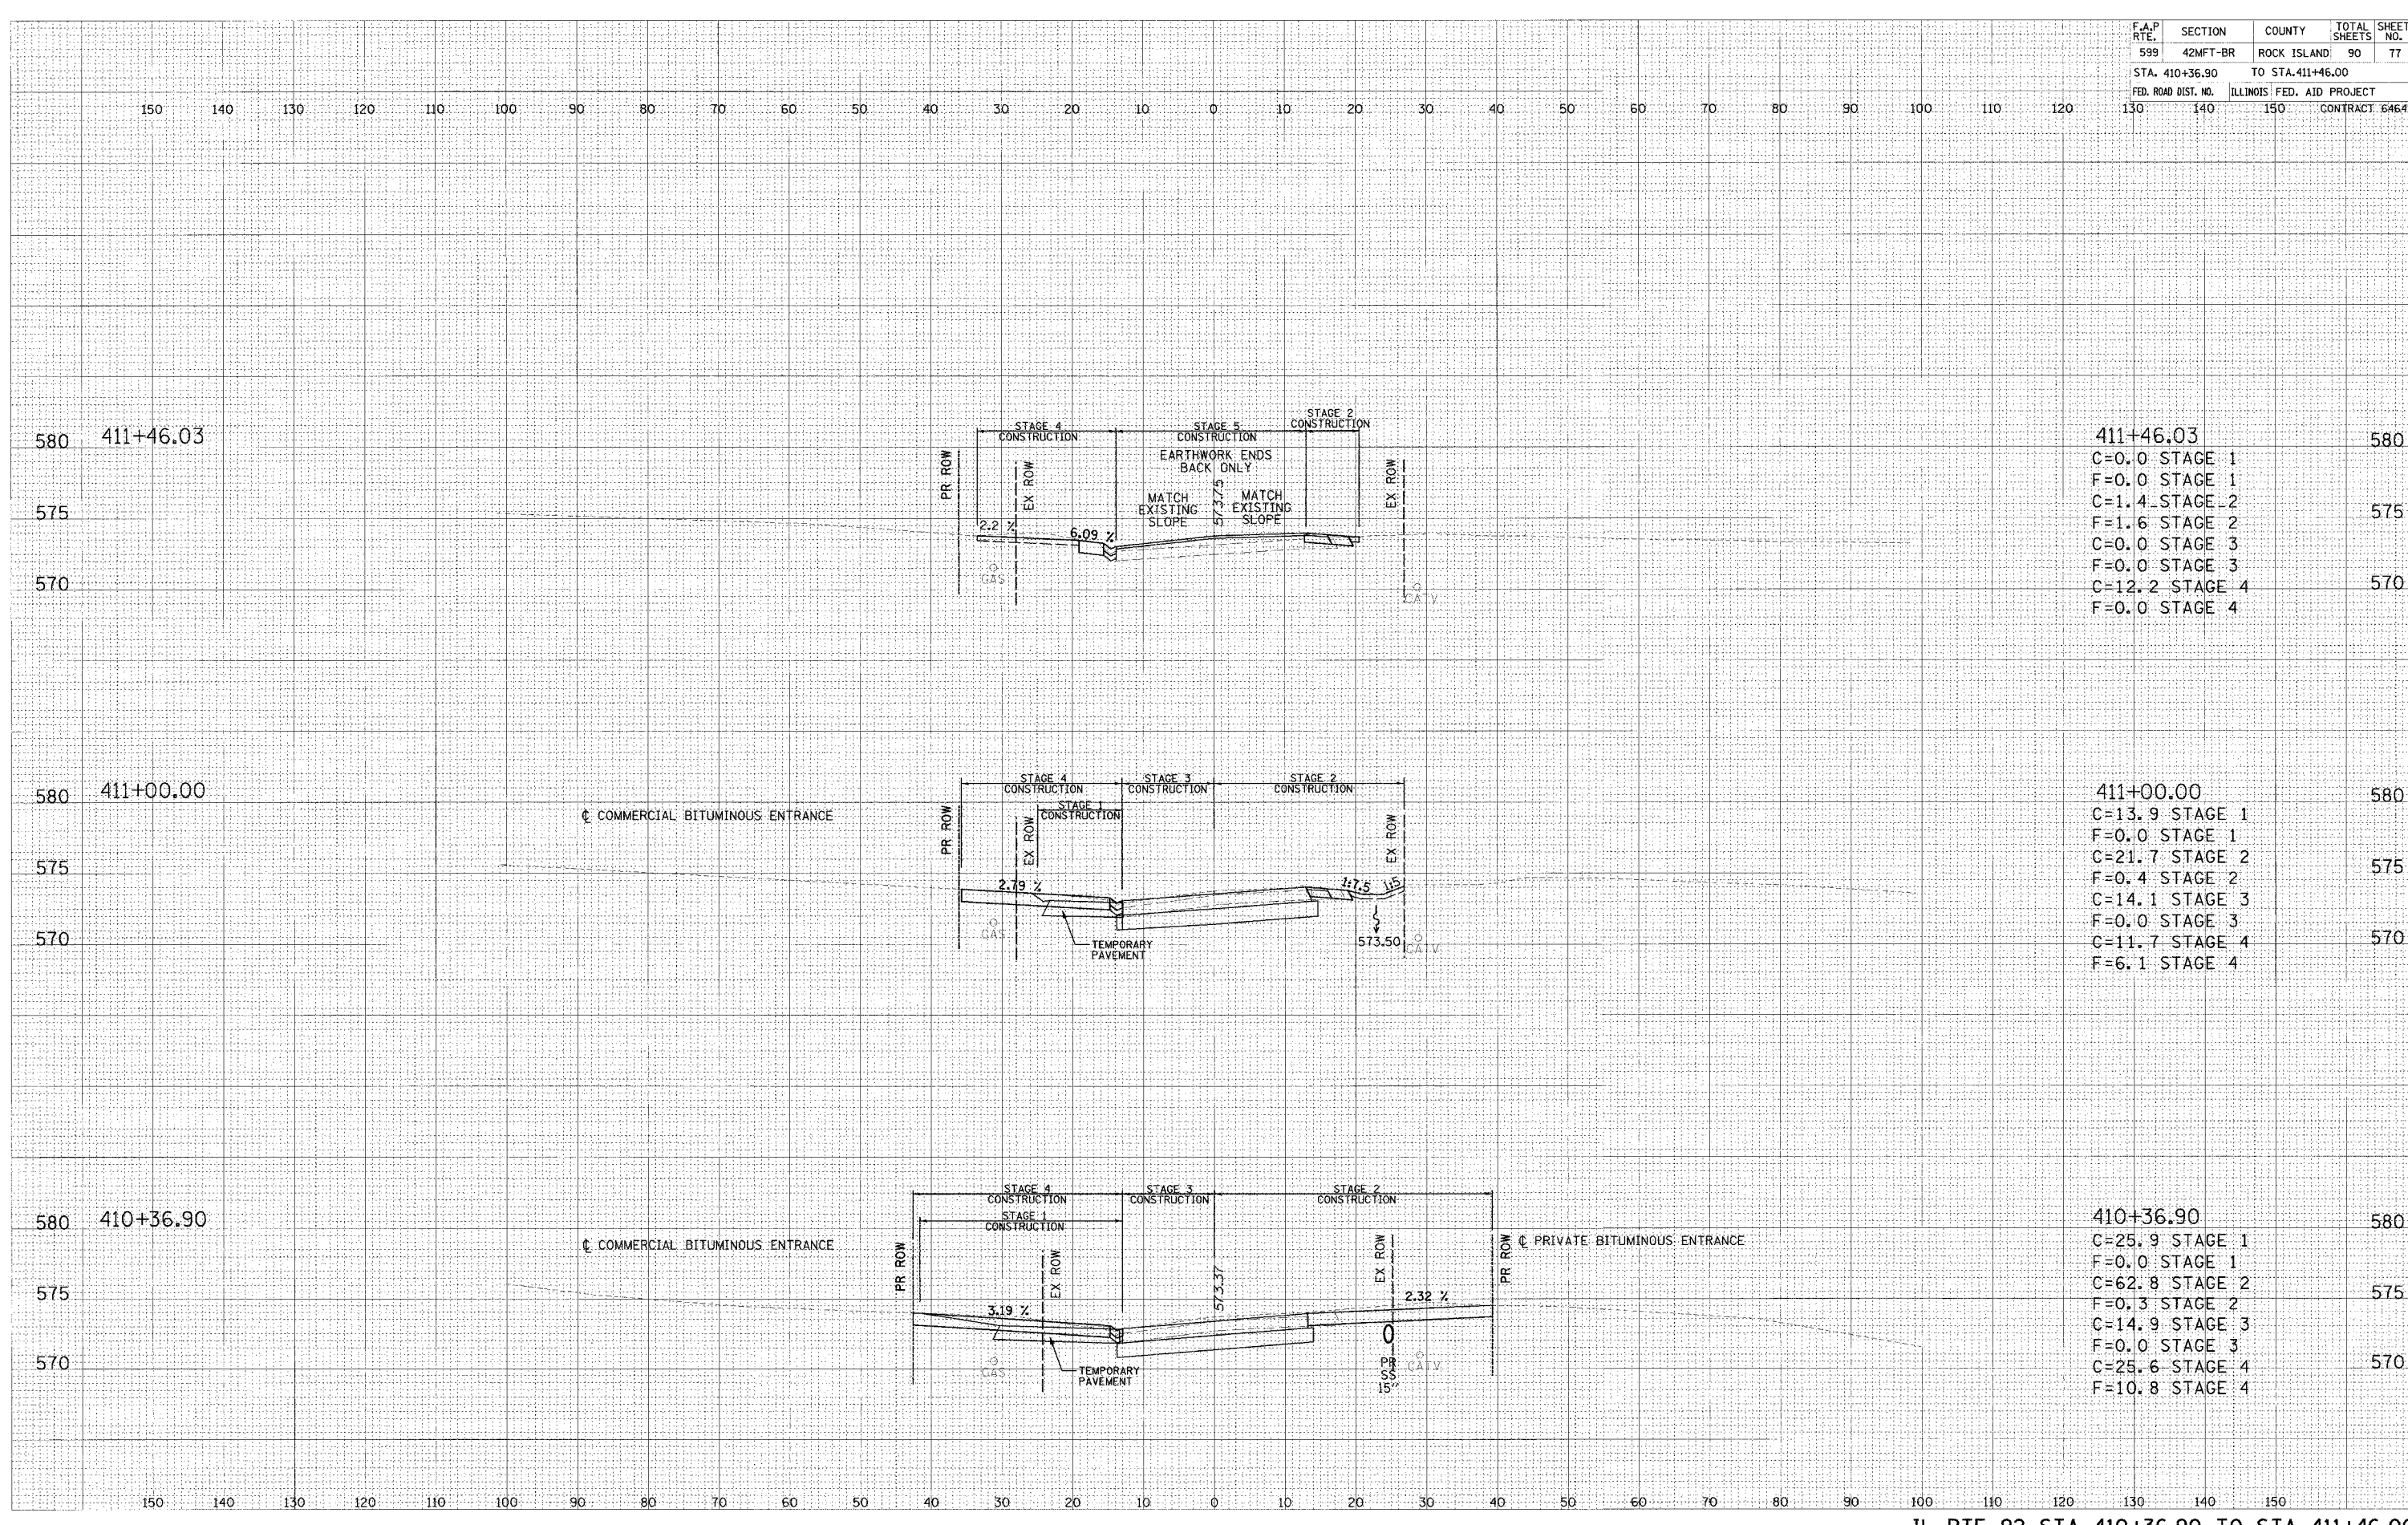

Station	Stage	C	F
411+46.03	STAGE 1	0.0	0.0
	STAGE 1	1.4	1.6
	STAGE 2	0.0	0.0
	STAGE 3	12.2	0.0
STAGE 4	0.0	0.0	

Station	Stage	C	F
411+00.00	STAGE 1	13.9	0.0
	STAGE 1	21.7	0.4
	STAGE 2	14.1	0.0
	STAGE 3	11.7	6.1
STAGE 4	0.0	0.0	

Station	Stage	C	F
410+36.90	STAGE 1	25.9	0.0
	STAGE 1	62.8	0.3
	STAGE 2	14.9	0.0
	STAGE 3	25.6	10.8
STAGE 4	0.0	0.0	