


| F.A.S. RTE. | SECTION | COUNTY | TOTAL SHEETS | SHEET NO. |
|---------------------|----------|------------------|--------------|-----------|
| 203 | 9BR-4 | ROCK ISLAND | 21 | 5 |
| STA. | | TO STA. | | |
| FED. ROAD DIST. NO. | ILLINOIS | FED. AID PROJECT | | |

TYPICAL SECTIONS

MOLINE RD.

STA. 91+15.47 - STA. 92+51.43
 STA. 93+34.16 - STA. 93+71.95

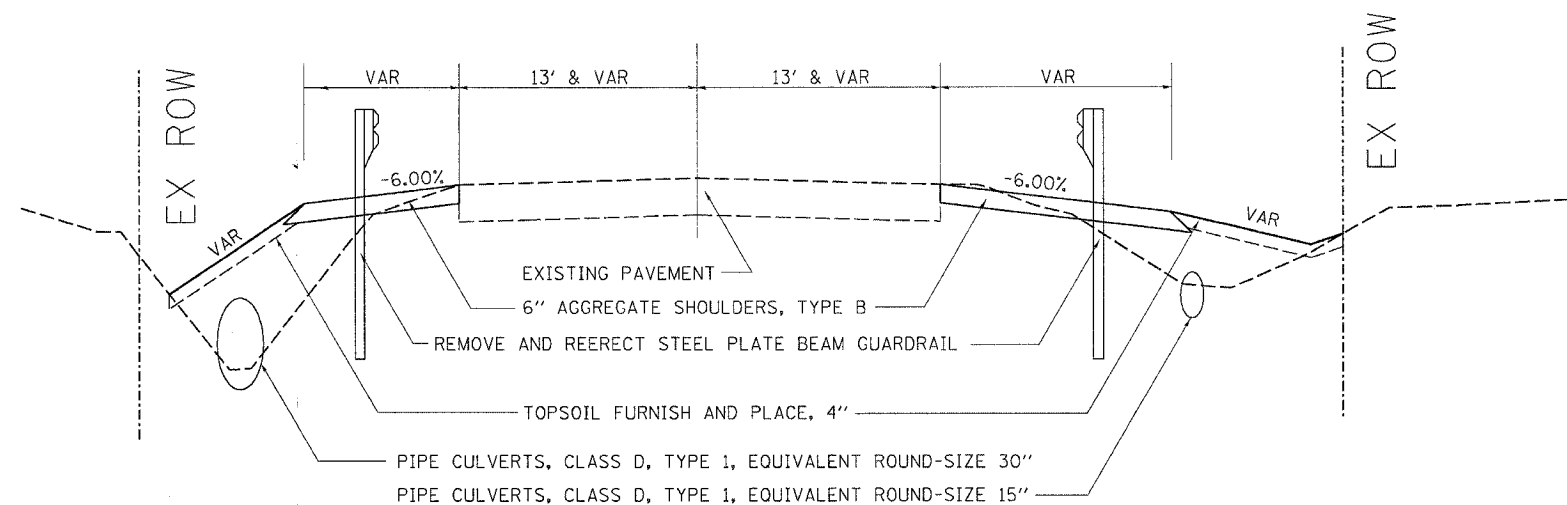

BITUMINOUS SURFACE REMOVAL

STA 92+31 TO STA 92+51
 STA 93+34 TO STA 93+54

