


F.A.S. RTE.	SECTION	COUNTY	TOTAL SHEETS	SHEET NO.
203	9BR-4	ROCK ISLAND	21	7
STA.		TO STA.		
FED. ROAD DIST. NO.		ILLINOIS	FED. AID PROJECT	

PLAN SHEETS

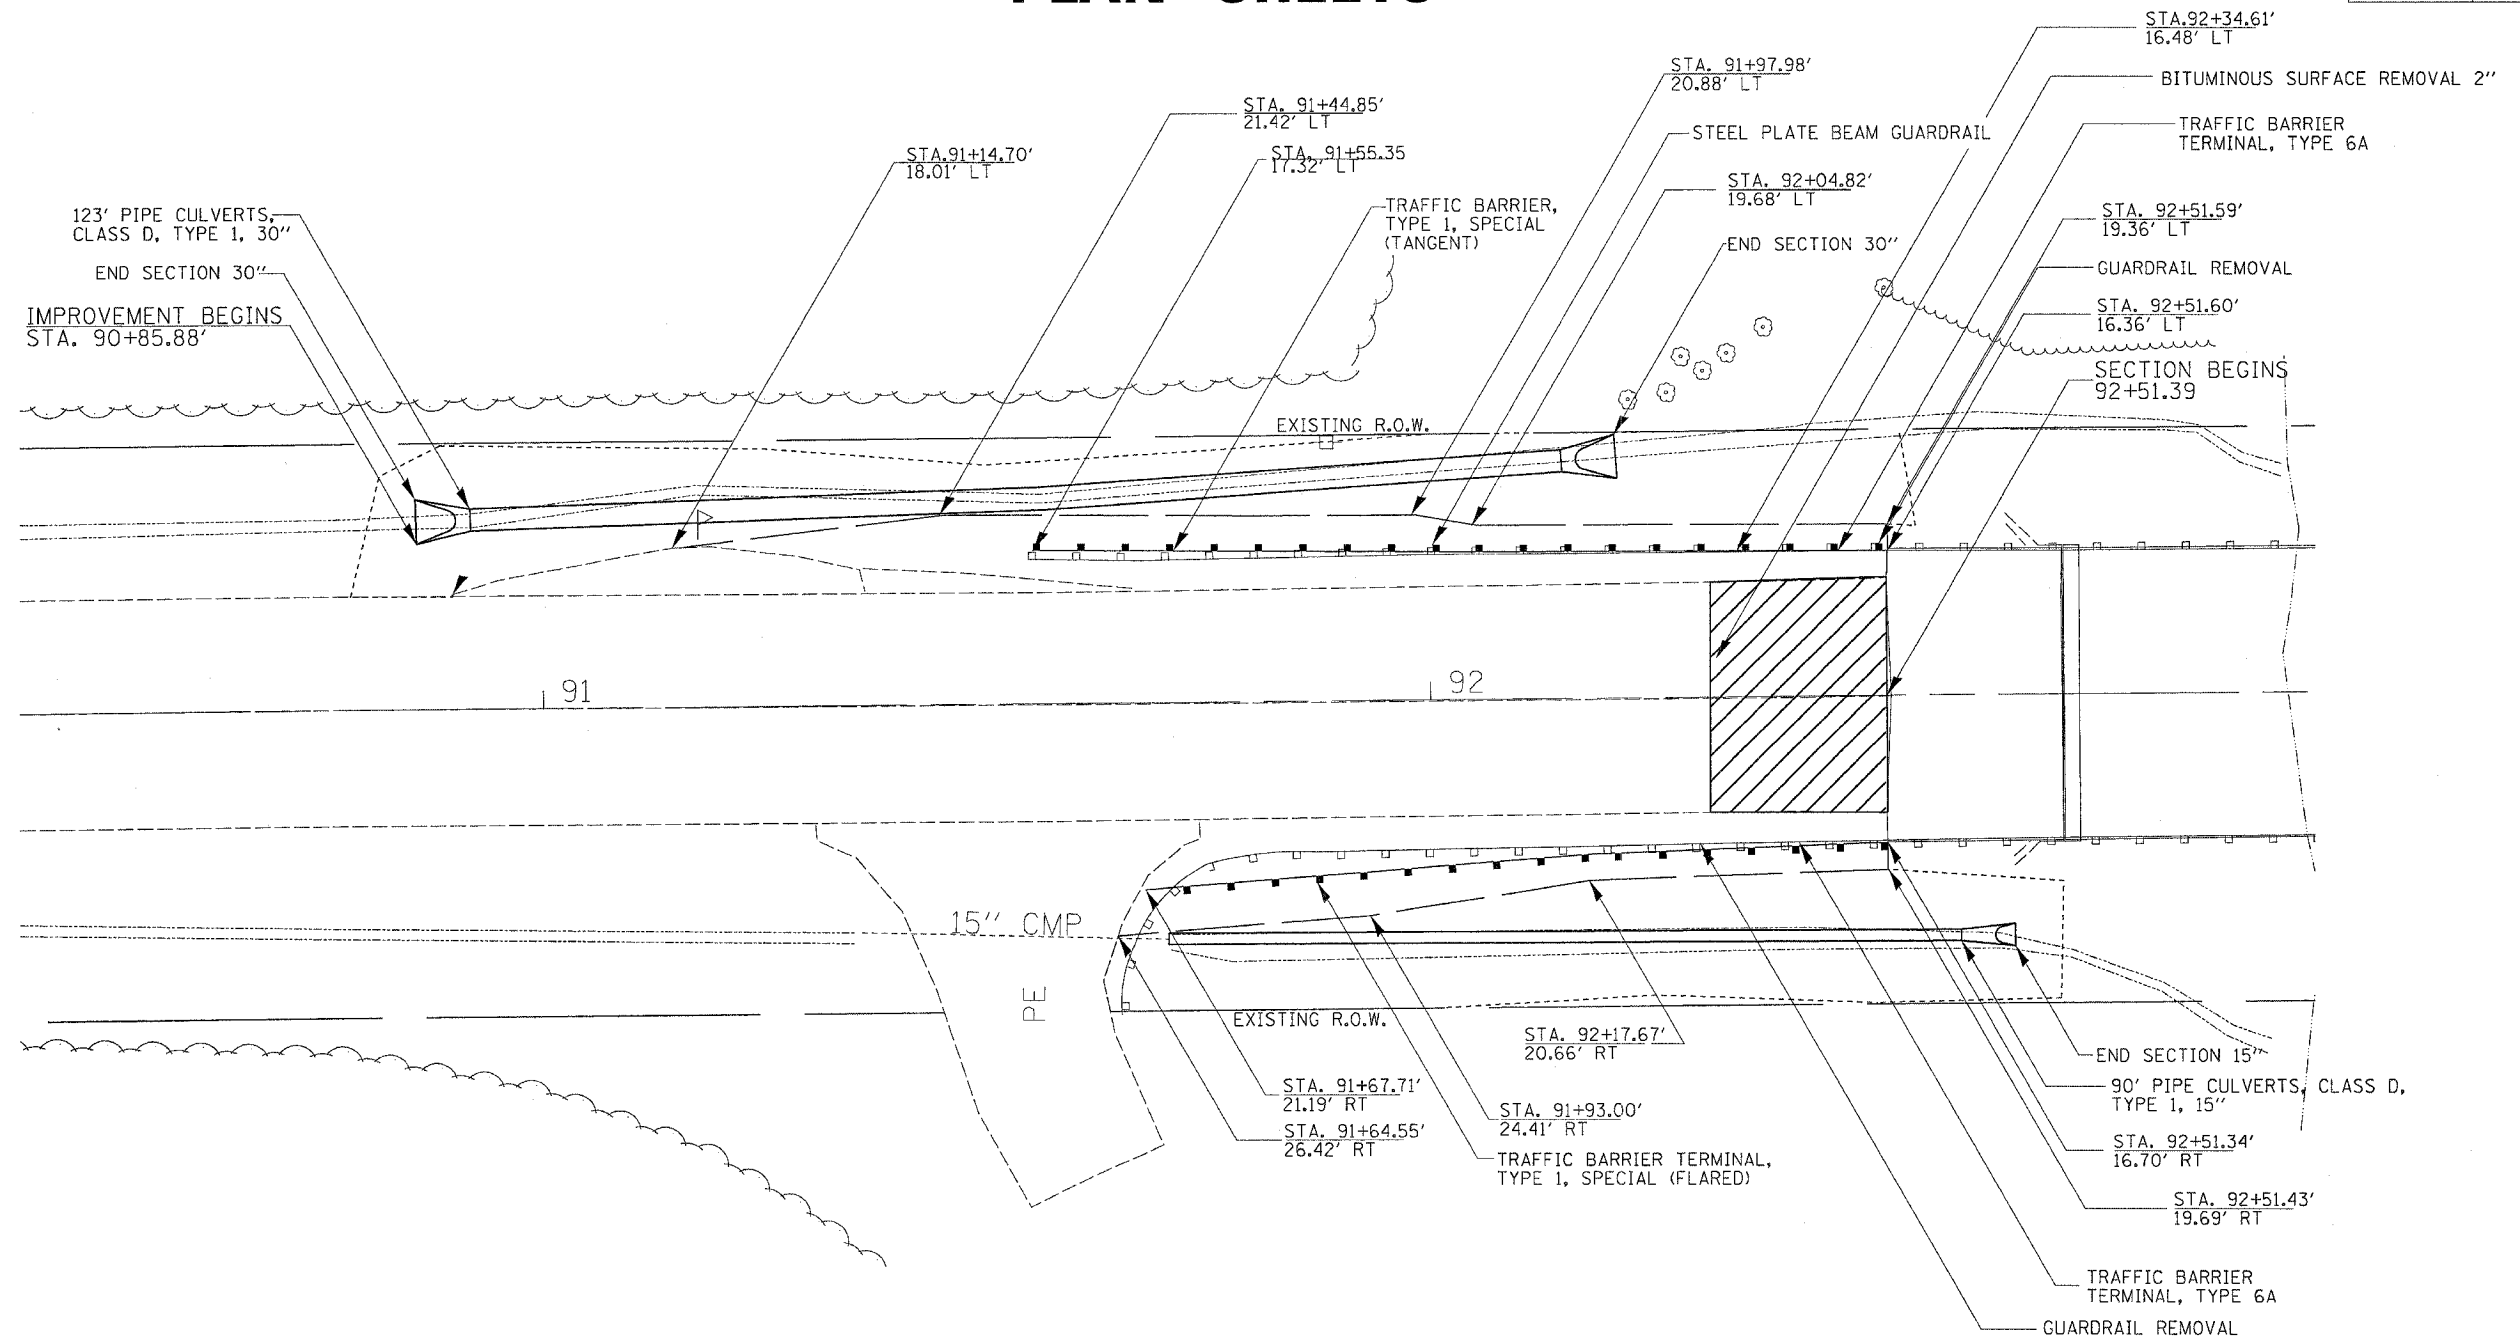

NOTE:
SEE DISTRICT STD. 40.1 FOR LAYOUT OF ROAD CLOSURE

PLOT DATE = Fri, Sep 02 11:47:04 AM
 FILE NAME = C:\Users\j...
 PLOT SCALE = 20.0000 / IN.
 USER NAME = j...

REVISIONS	
NAME	DATE

ILLINOIS DEPARTMENT OF TRANSPORTATION

SCALE: VERT. HORIZ.
DATE

DRAWN BY
CHECKED BY