


F.A.S. RTE.	SECTION	COUNTY	TOTAL SHEETS	SHEET NO.
203	9BR-4	ROCK ISLAND	21	8
STA.		TO STA.		
FED. ROAD DIST. NO.		ILLINOIS FED. AID PROJECT		

PLAN SHEETS

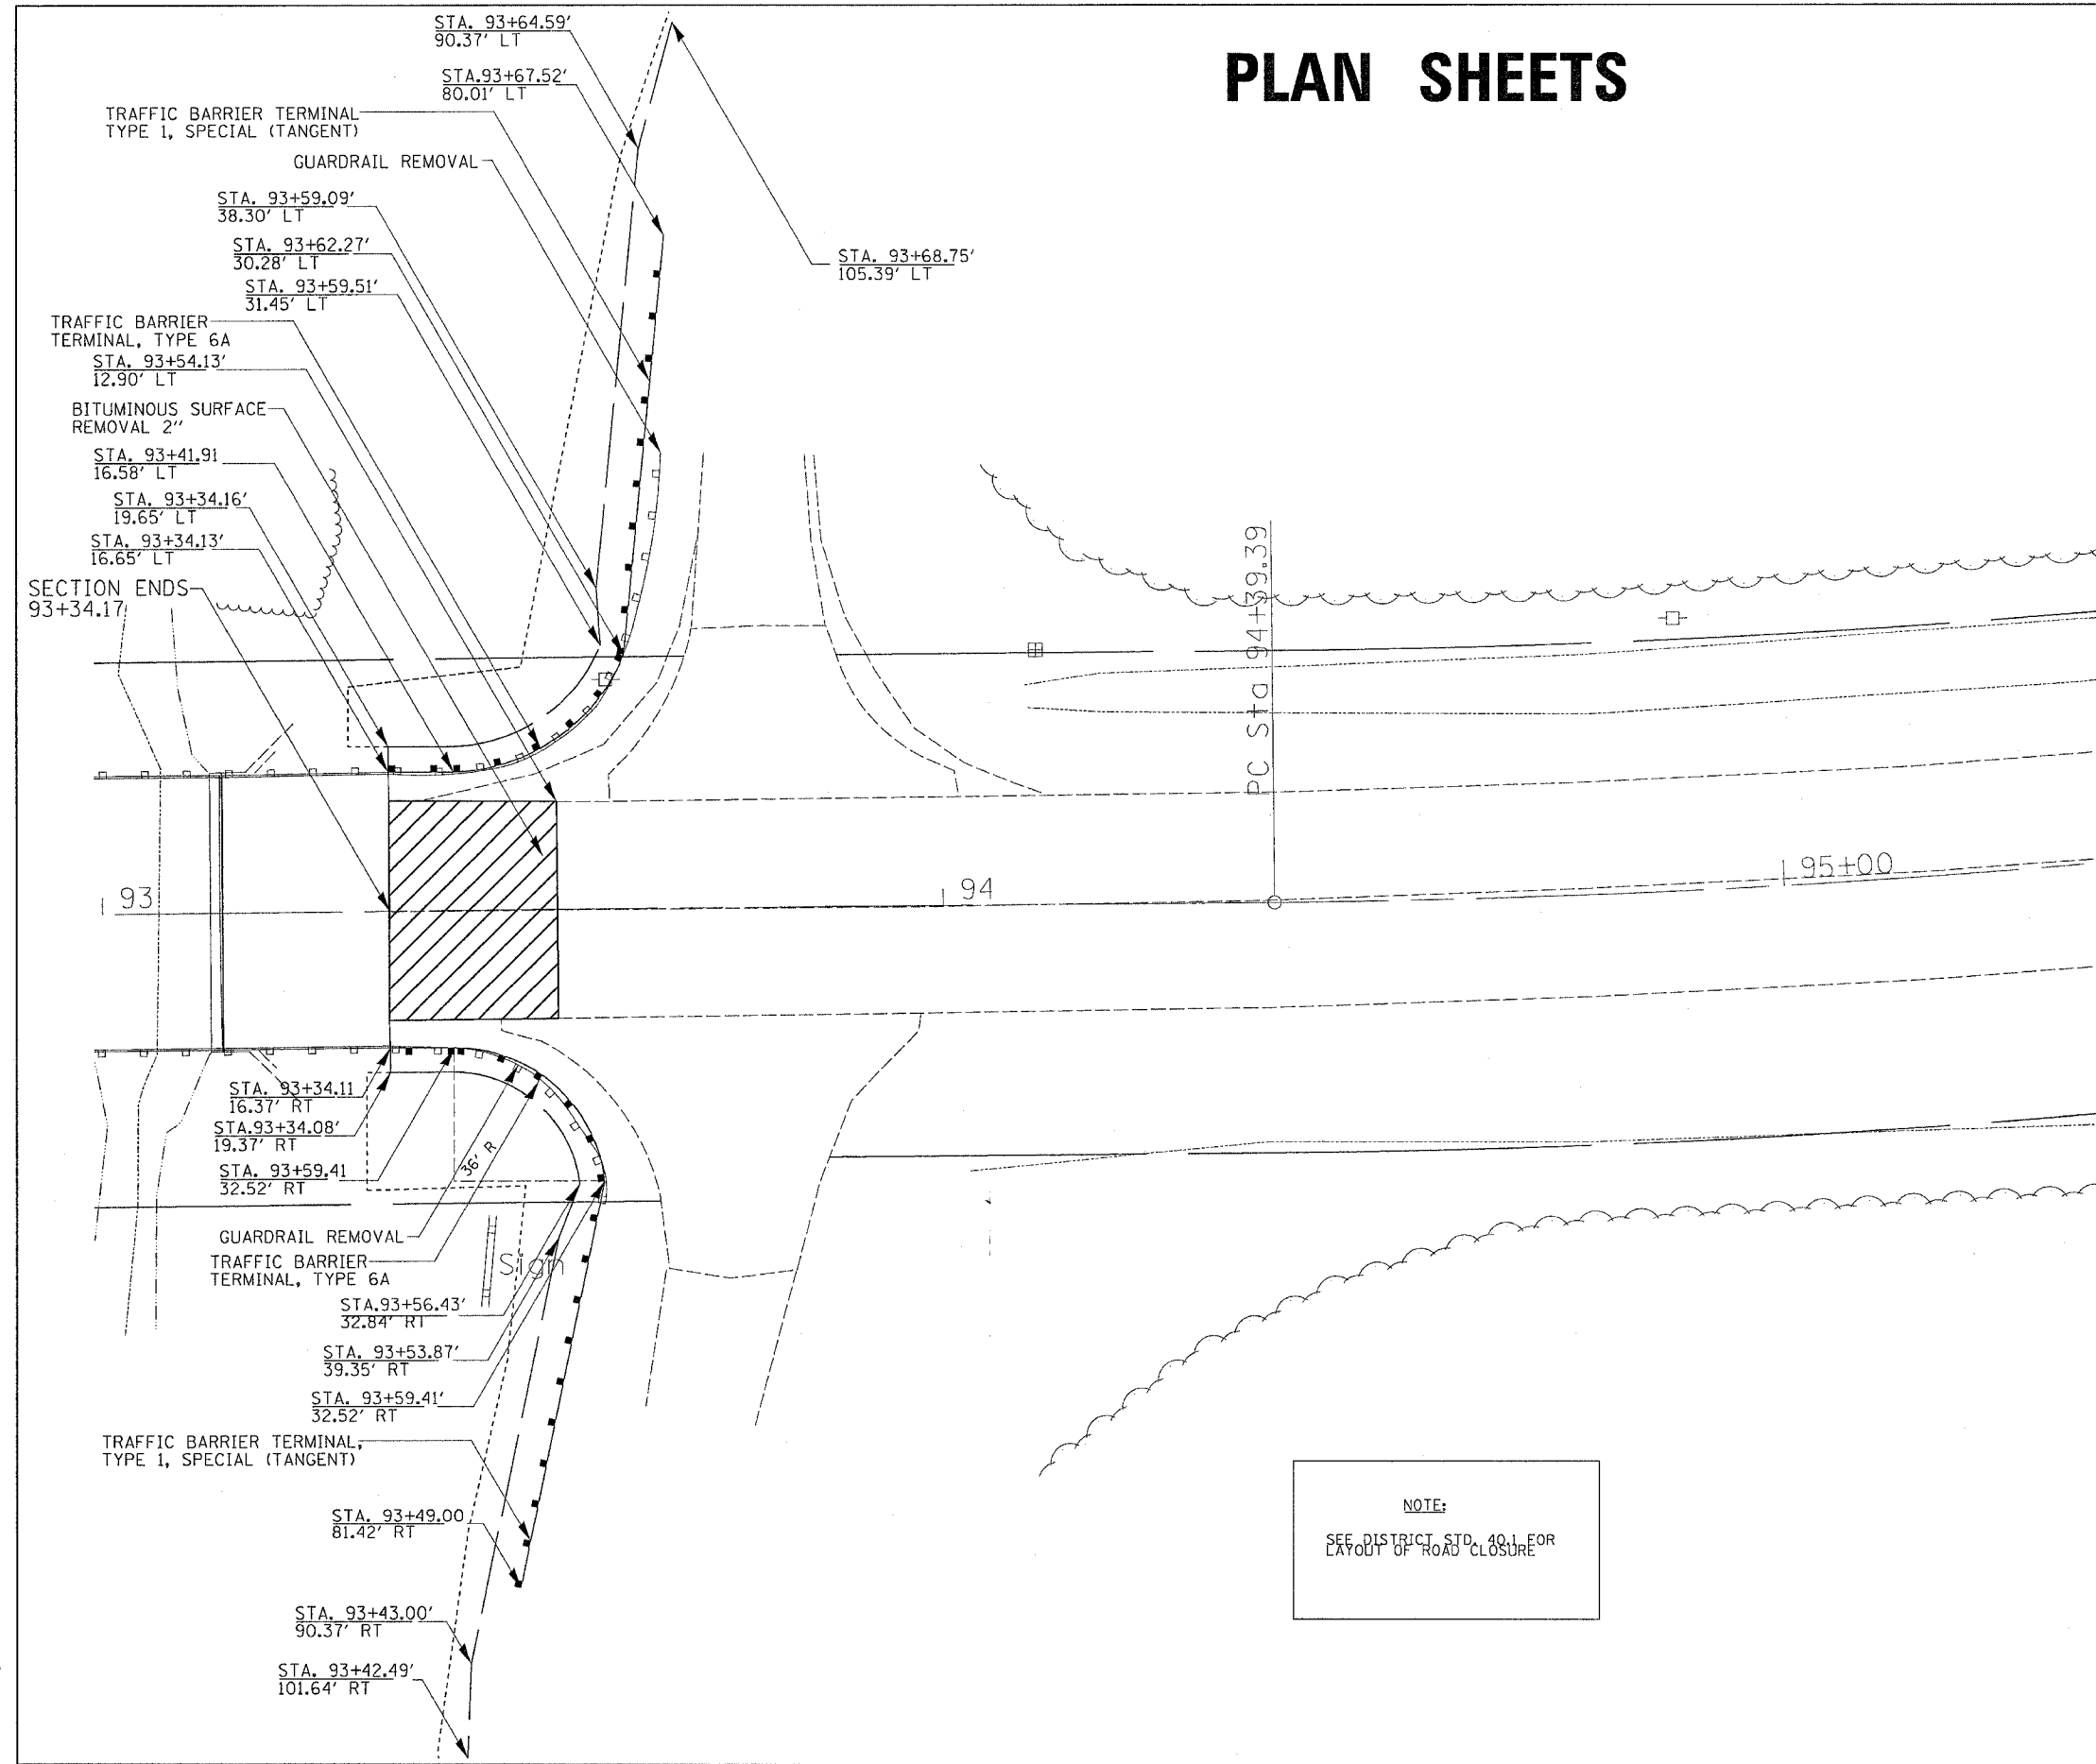

NOTE:
SEE DISTRICT STD. 40.1 FOR
LAYOUT OF ROAD CLOSURE

REVISIONS	
NAME	DATE

ILLINOIS DEPARTMENT OF TRANSPORTATION

SCALE: VERT. _____
HORIZ. _____

DATE _____

DRAWN BY _____
CHECKED BY _____

PLOT DATE = Fri Sep 02 11:47:04 2005
FILE NAME = c:\p\projects\p205090\080901\plan.dgn
PLOT SCALE = 20.0000 / IN.
USER NAME = regner-1