


PLOT DATE = Fri Sep 02 11:47:08 2005
 FILE NAME = c:\projects\2005\901\805290.dwg
 PLOT SCALE = 10.0000 / IN.
 USER NAME = rjg

ORIGINAL SURVEY BY DATE
 SURVEYED BY DATE
 NOTE BOOK NO.
 TEMPLATE AREAS CHECKED

FINAL SURVEY BY DATE
 SURVEYED BY DATE
 NOTE BOOK NO.
 TEMPLATE AREAS CHECKED

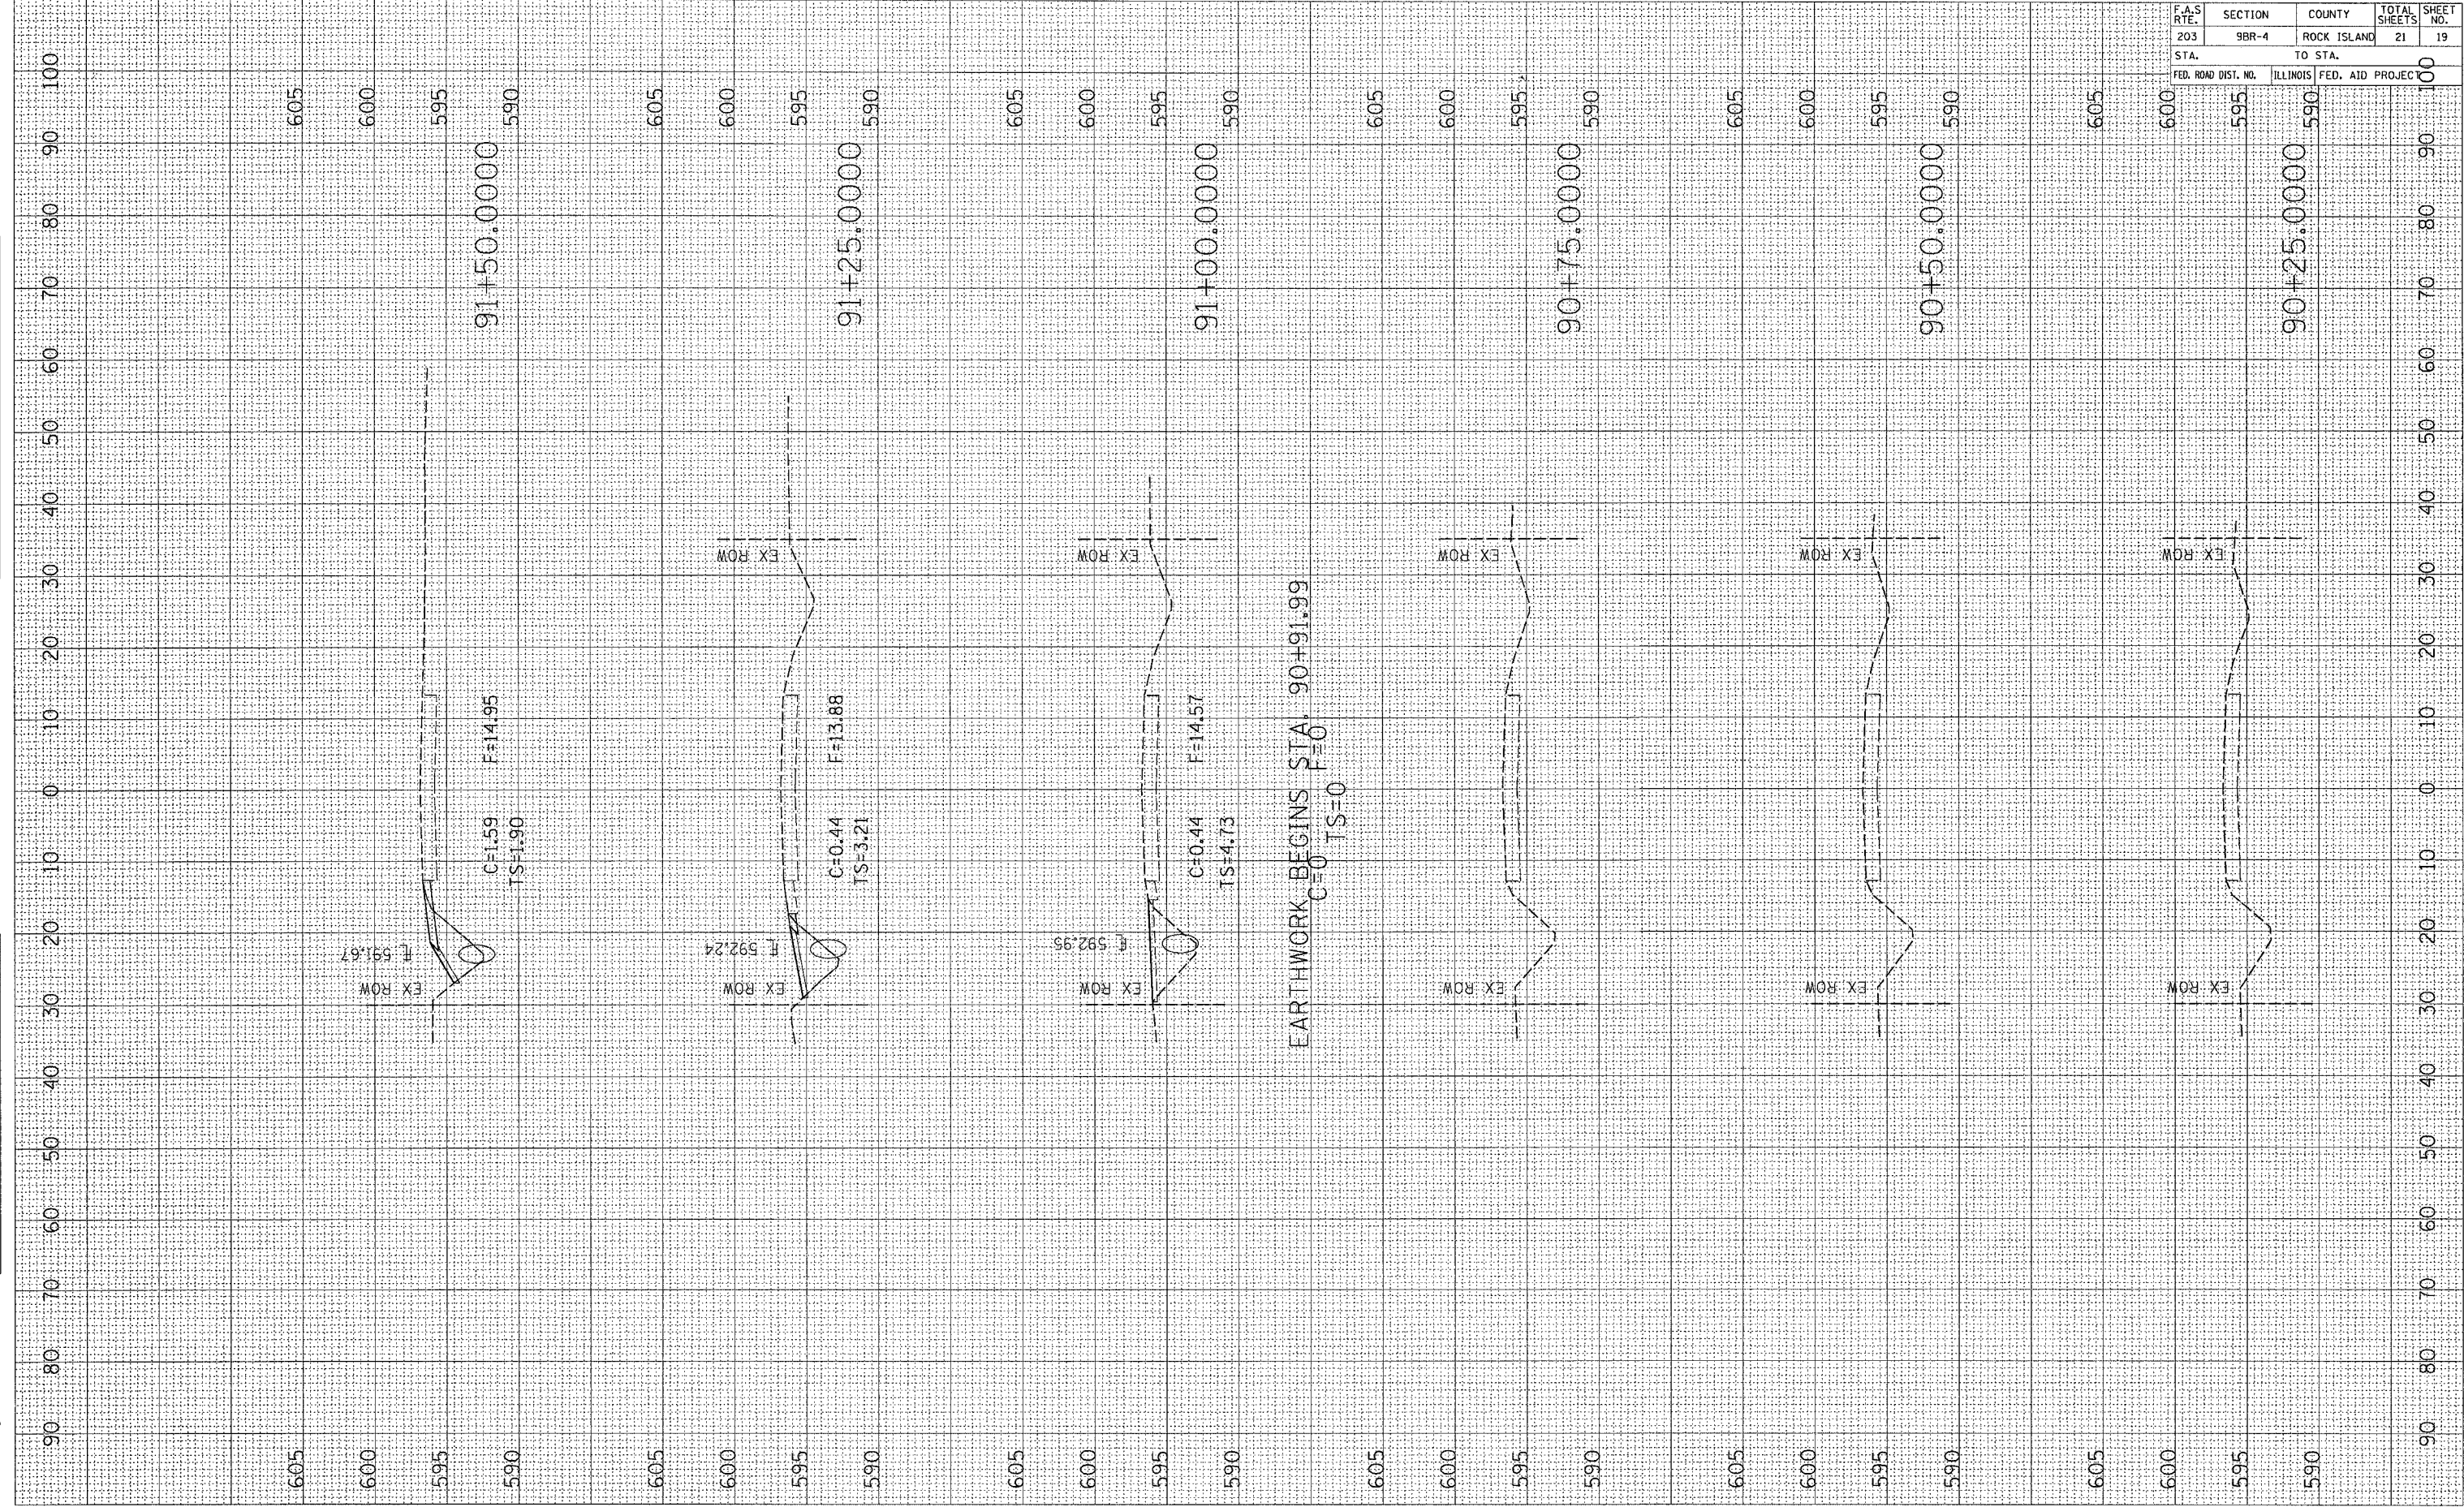

CONTRACT NO. 64719				
F.A.S. RTE.	SECTION	COUNTY	TOTAL SHEETS	SHEET NO.
203	9BR-4	ROCK ISLAND	21	19
STA.		TO STA.		
FED. ROAD DIST. NO.		ILLINOIS	FED. AID PROJEC	