


PLOT DATE = Fri Sep 02 11:47:01 2005
 FILE NAME = c:\p\projects\2005\901\8859\81\8859\81.dwg
 PLOT SCALE = 10.0000' / IN.
 USER NAME = pgs1

ORIGINAL SURVEY PLOTTED
 SURVEY PLOTTED
 NOTE BOOK AREAS CHECKED
 NO. AREAS CHECKED

FINAL SURVEY PLOTTED
 SURVEY PLOTTED
 NOTE BOOK AREAS CHECKED
 NO. AREAS CHECKED

BY _____ DATE _____

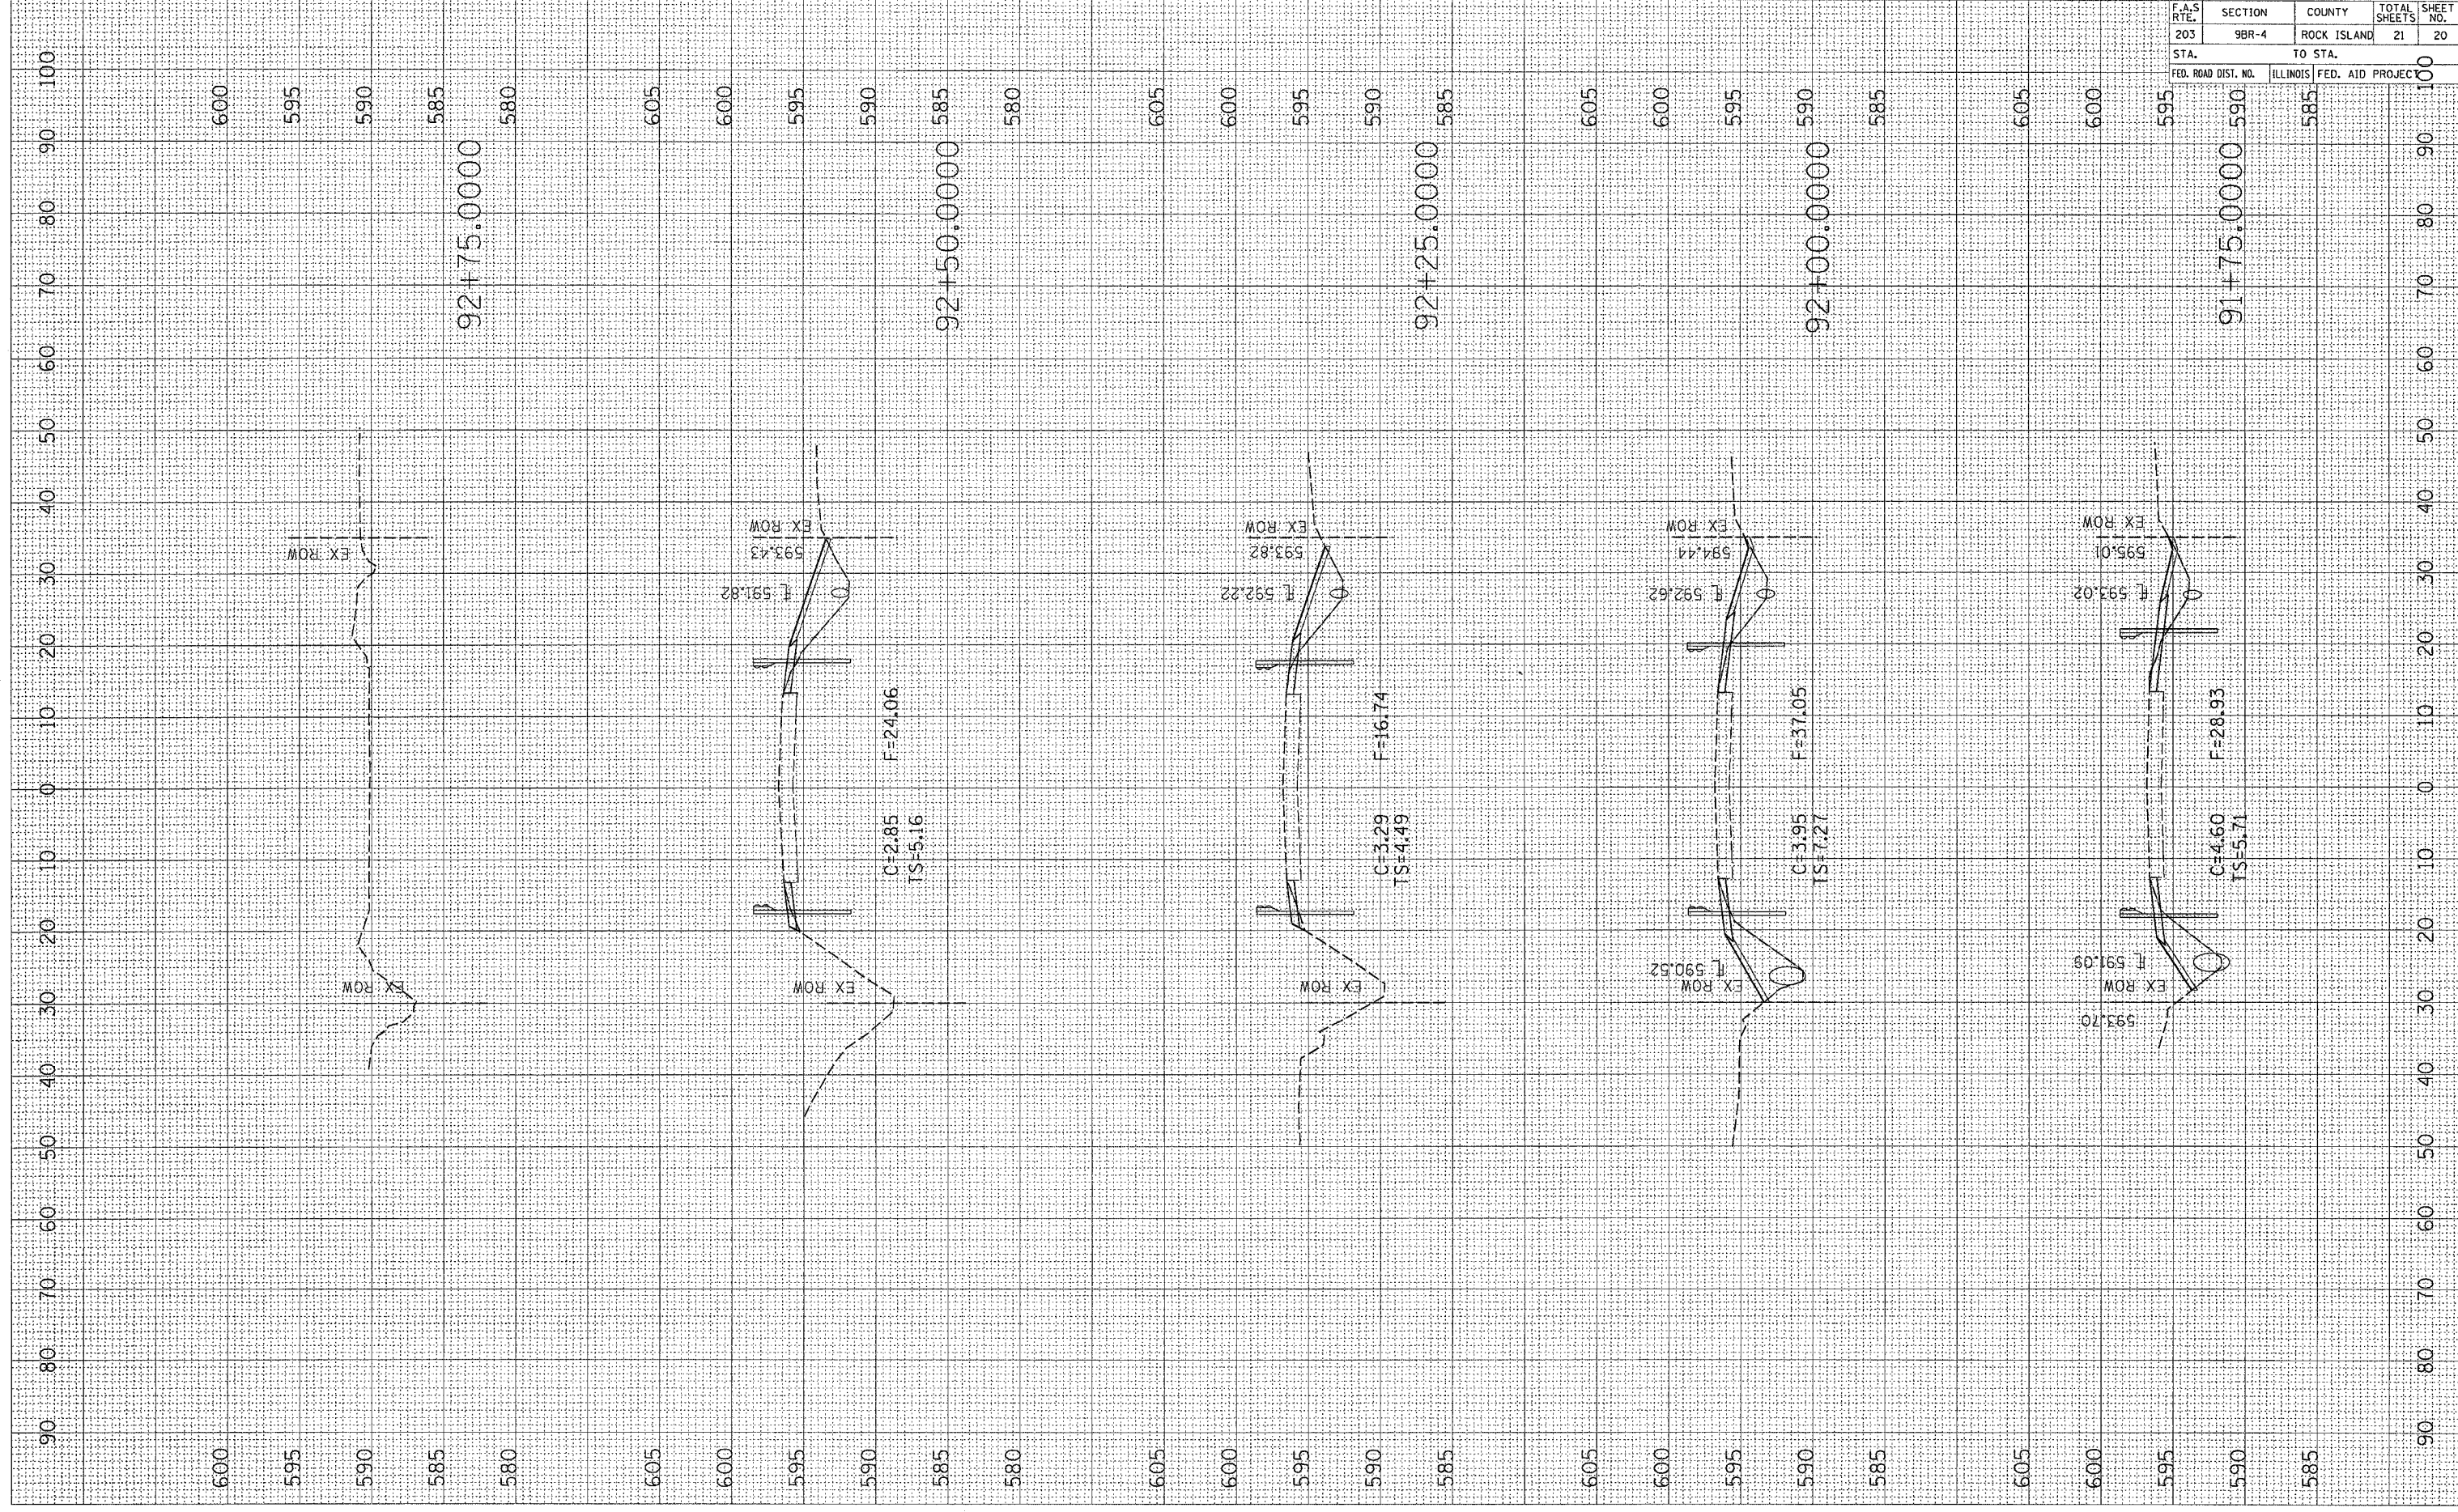

CONTRACT NG64719				
F.A.S. RTE.	SECTION	COUNTY	TOTAL SHEETS	SHEET NO.
203	9BR-4	ROCK ISLAND	21	20
STA.		TO STA.		
FED. ROAD DIST. NO.		ILLINOIS	FED. AID PROJECT	100