


F.A.P. RTE.	SECTION	COUNTY	TOTAL SHEETS	SHEET NO.
301	21-T	STEPHENSON	49	15
STA.		TO STA.		
FED. ROAD DIST. NO.		ILLINOIS FED. AID PROJECT		

PLAN	SURVEYED	DATE
NOTED	BY	
FILED		
NOTE BOOK NO.		
FILE NAME		

PROFILE	SURVEYED	DATE
NOTED	BY	
FILED		
NOTE BOOK NO.		
FILE NAME		

PLOT DATE = F:_02_1486-08_2885
 FILE NAME = c:\p02\1486-08_2885\14860803.mxd
 PLOT SCALE = 28.80000 / IN.
 REFERENCE = REF#

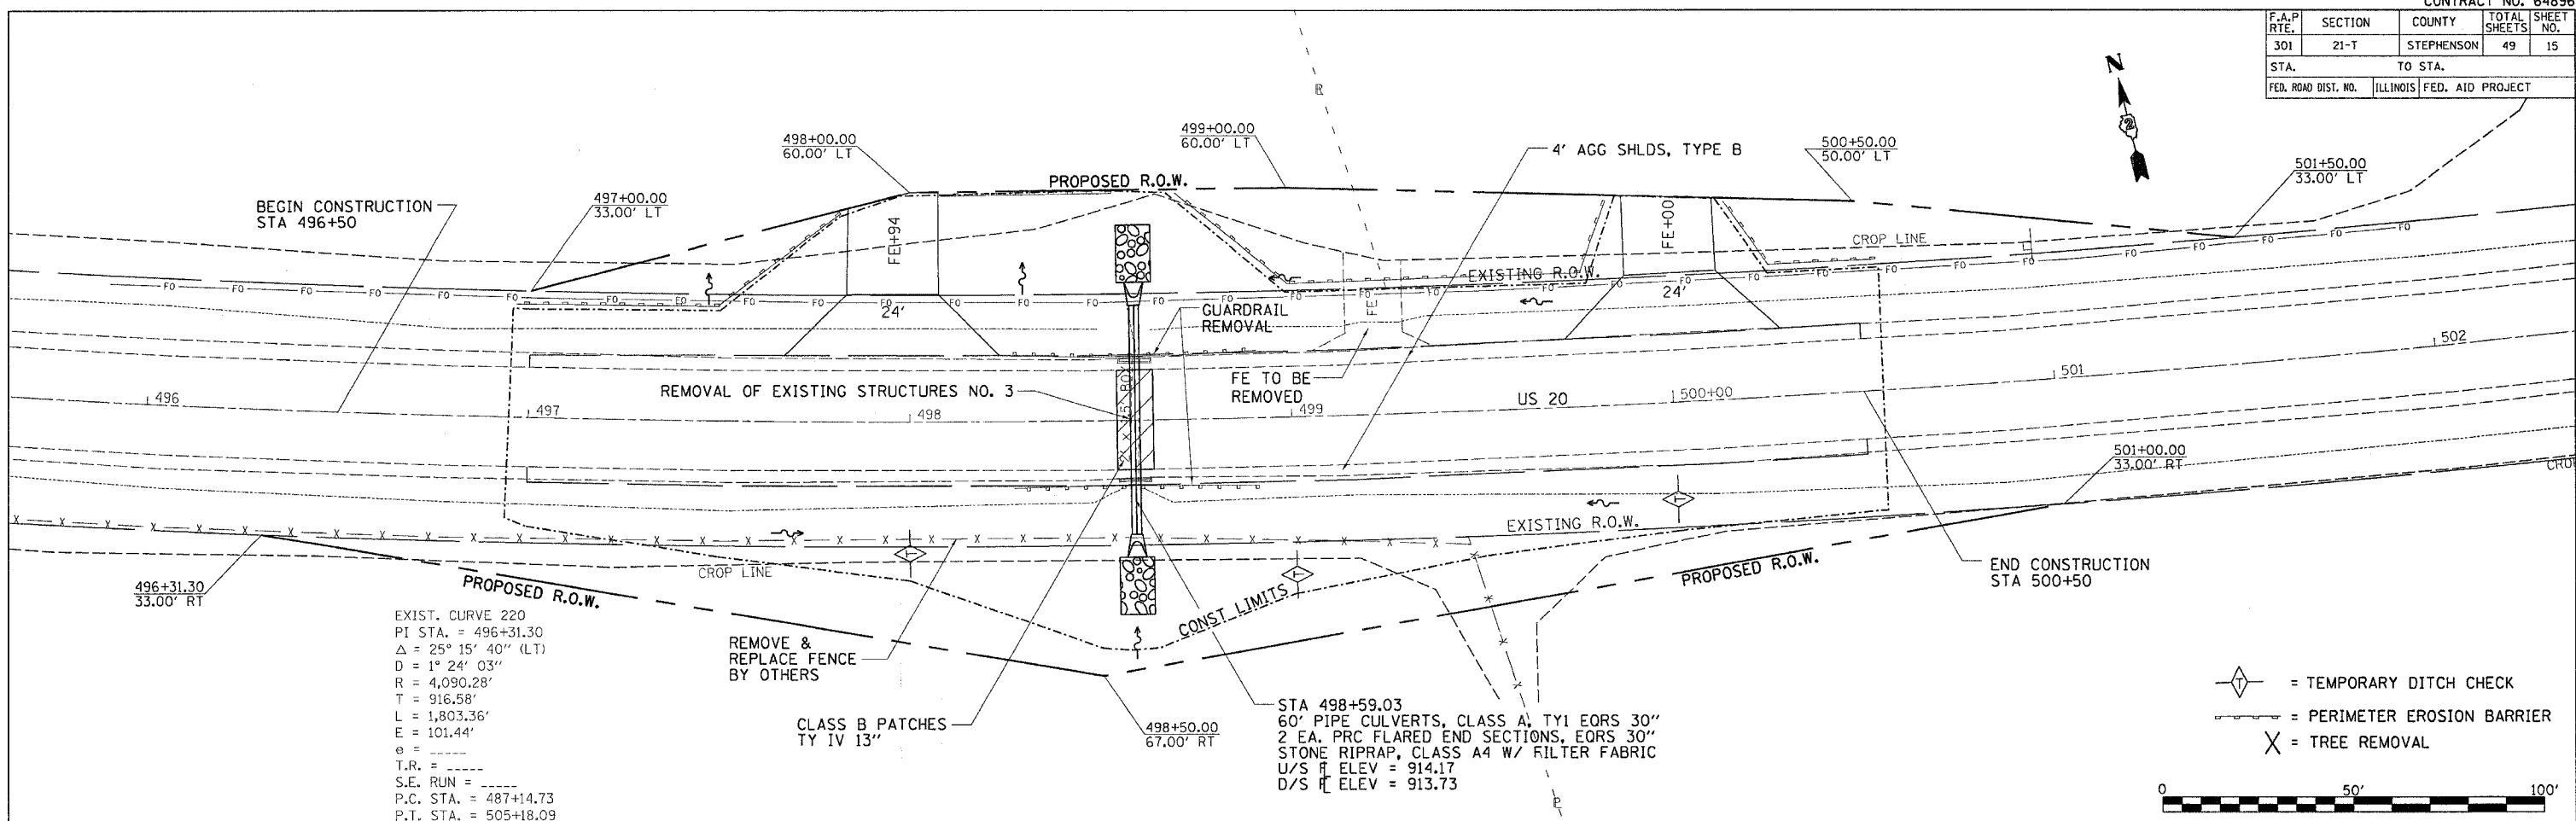

EXIST. CURVE 220
 PI STA. = 496+31.30
 $\Delta = 25^\circ 15' 40''$ (LT)
 $D = 1^\circ 24' 03''$
 $R = 4,090.28'$
 $T = 916.58'$
 $L = 1,803.36'$
 $E = 101.44'$
 $e = \text{---}$
 $T.R. = \text{---}$
 $S.E. RUN = \text{---}$
 $P.C. STA. = 487+14.73$
 $P.T. STA. = 505+18.09$

STA 498+59.03
 60' PIPE CULVERTS, CLASS A, TY I EORS 30"
 2 EA. PRC FLARED END SECTIONS, EORS 30"
 STONE RIPRAP, CLASS A4 W/ FILTER FABRIC
 U/S ELEV = 914.17
 D/S ELEV = 913.73

- = TEMPORARY DITCH CHECK
- = PERIMETER EROSION BARRIER
- = TREE REMOVAL

