

F.A.P. RTE.	SECTION	COUNTY	TOTAL SHEETS	SHEET NO.
301	21-T	STEPHENSON	49	23
STA.		TO STA.		
FED. ROAD DIST. NO.		ILLINOIS FED. AID PROJECT		

# INLET STAND PIPE


## STA 477+45.86 48' LT

### Inlet Stand Pipe

Inlet Stand Pipe shall be paid for at the contract unit price each for INLET PIPE STAND. Price shall include the following items--one 36" above ground section with 1" holes, one variable depth below ground section with small holes, one 6" tee section, collars (if needed) and end caps (if needed) as directed by the engineer.

Field Tile shall be paid for at the contract unit price per foot for FIELD TILE 6".

Field Tile Junction Vault shall be constructed according to District Standard 30.2 and paid for at the contract unit price each for FIELD TILE JUNCTION VAULTS for size specified in the plans.

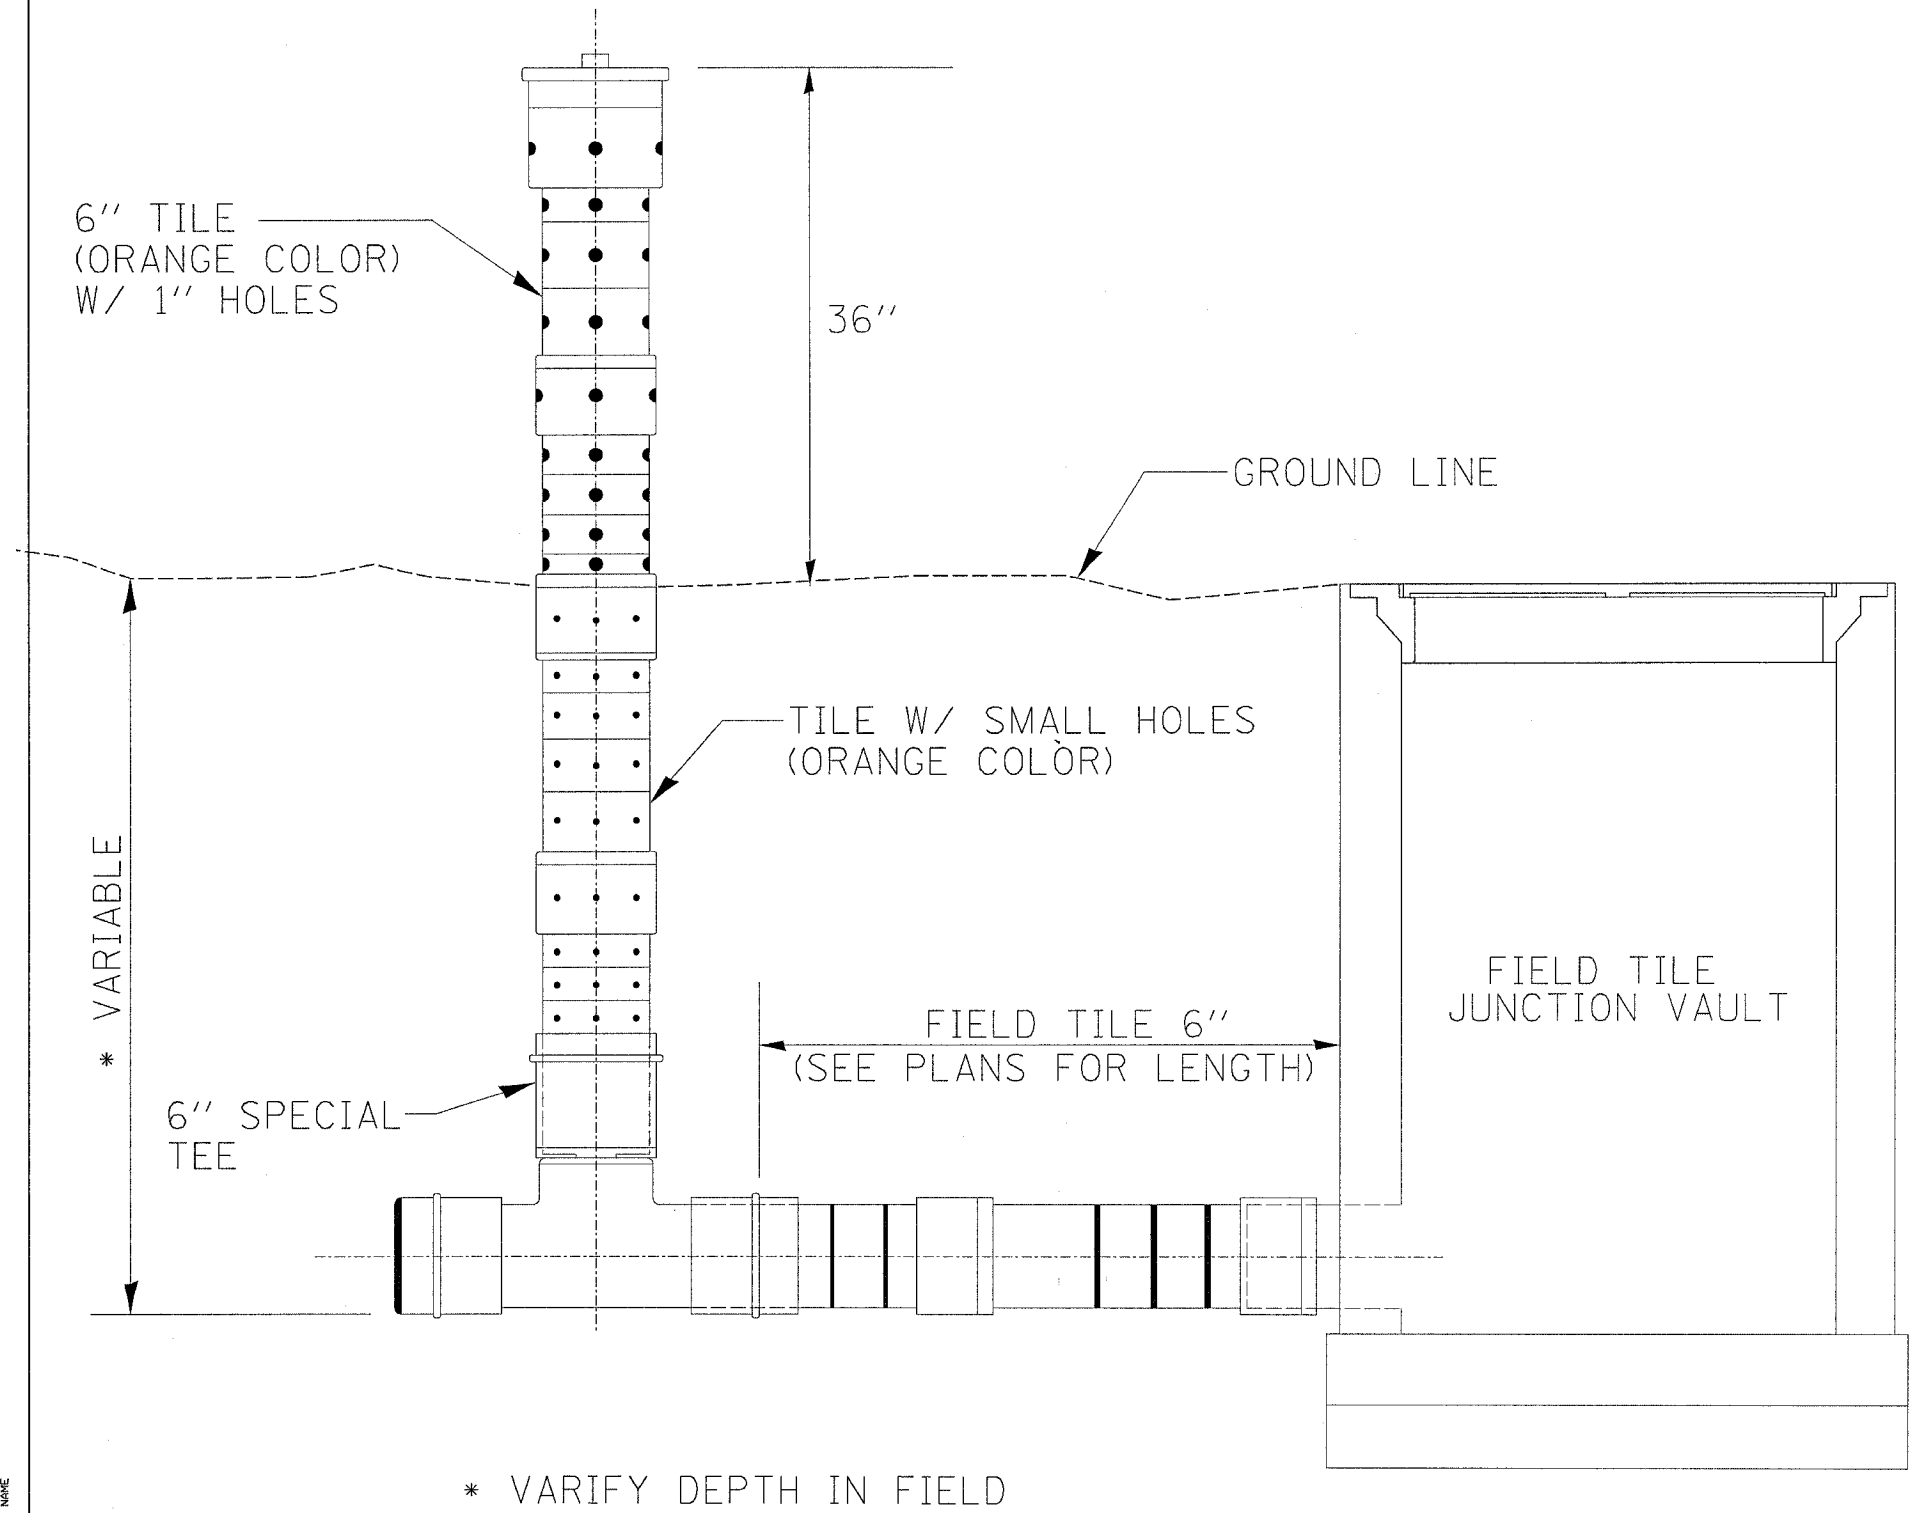

\* Fri Sep 02 14:52:25 2005  
 \* User: dms  
 \* Plot: dms  
 \* Plot Date: 09/02/05  
 \* Plot Name: dms  
 \* User Name: dms

\* VARIFY DEPTH IN FIELD