


F.A.P. RTE.	SECTION	COUNTY	TOTAL SHEETS	SHEET NO.
301	21T	STEPHENSON	49	33
STA. 467+70.1588		TO STA. 468+00.0000		
FED. ROAD DIST. NO.		ILLINOIS FED. AID PROJECT		

DATE	
BY	
FINAL SURVEY	
NO. _____	
NO. _____	
NO. _____	
NO. _____	
NO. _____	
NO. _____	

DATE	
BY	
ORIGINAL SURVEY	
NO. _____	
NO. _____	
NO. _____	
NO. _____	
NO. _____	
NO. _____	

PLOT DATE = Fri Sep 02 14:22:27 2005  
 FILE NAME = s:\projects\2004\982\982.dwg  
 PLOT SCALE = 1/8" = 1' / IN.  
 USER NAME = duncantf

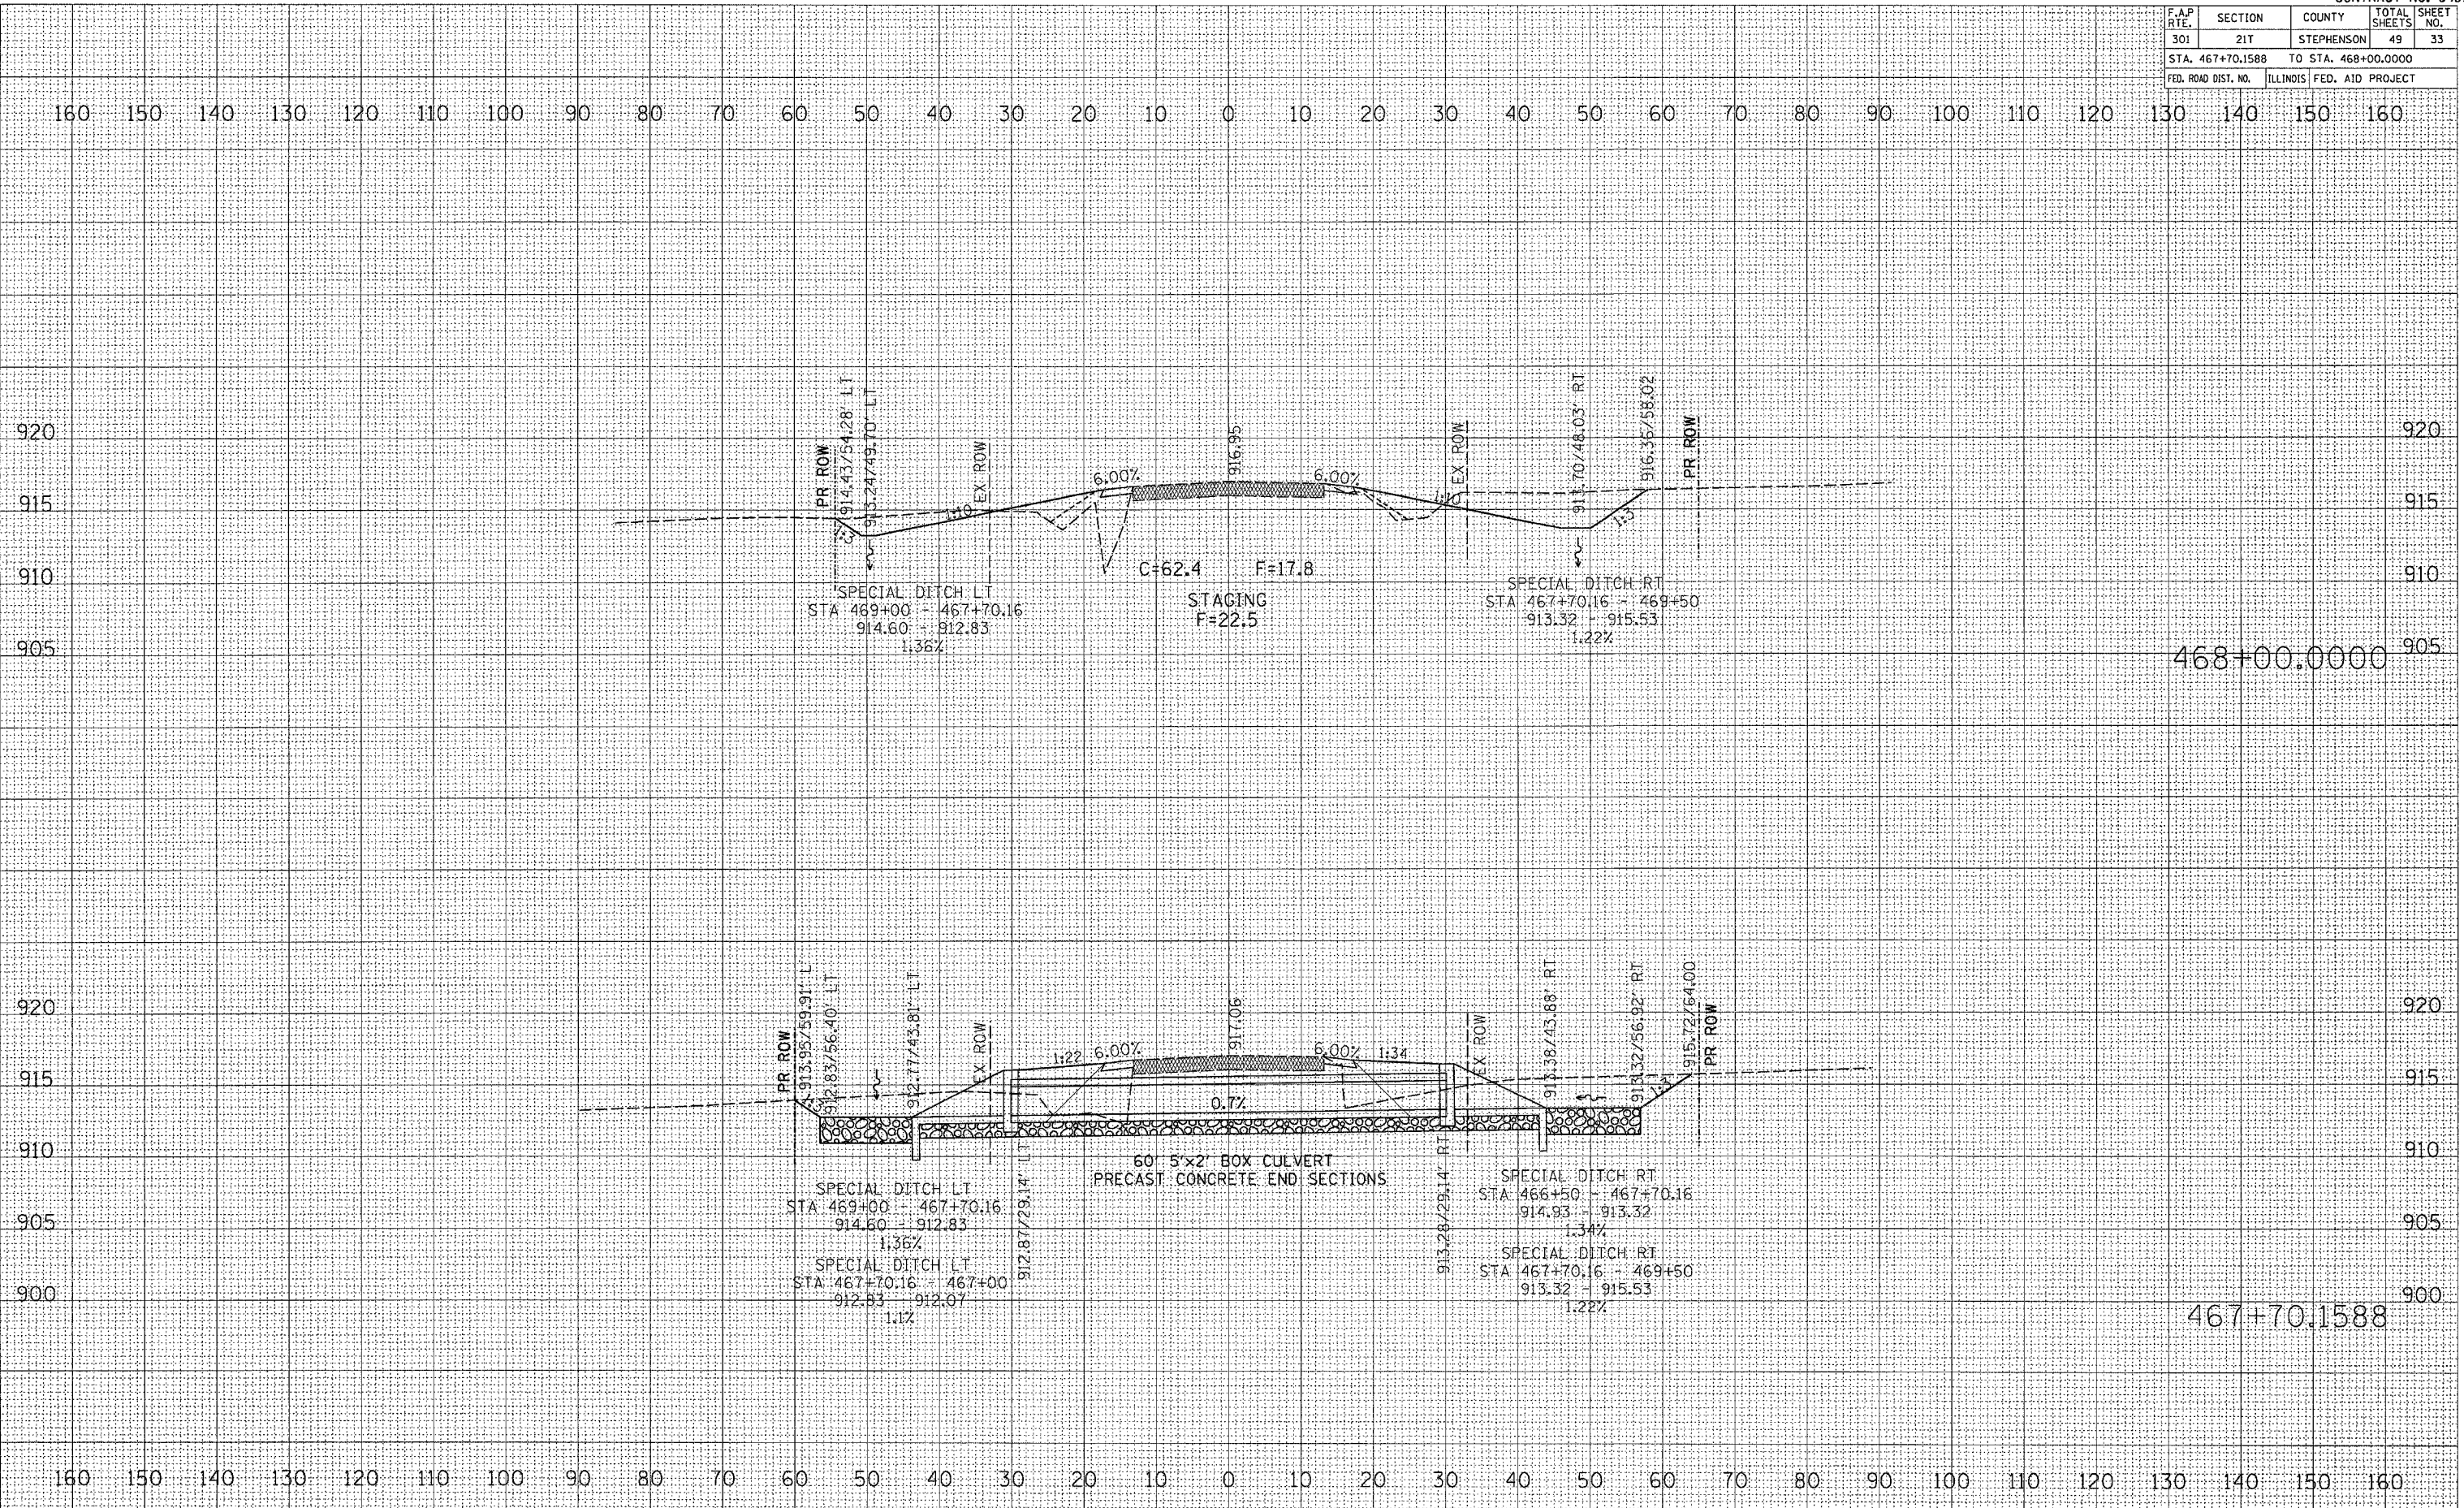

468+00.0000

467+70.1588