


F.A.P. RTE.	SECTION	COUNTY	TOTAL SHEETS	SHEET NO.
301	21T	STEPHENSON	49	46
STA. 498+50.0000 TO STA. 498+59.0280				
FED. ROAD DIST. NO.	ILLINOIS	FED. AID PROJECT		

FINAL SURVEY	SURVEYED	BY	DATE
NOTE BOOK	PLOTTED		
NO.	AREAS CHECKED		

ORIGINAL SURVEY	SURVEYED	BY	DATE
NOTE BOOK	PLOTTED		
NO.	AREAS CHECKED		

PLOT DATE: Fri Sep 02 14:22:14 2005  
 PLOT SCALE: 1/8"=1'-0"  
 USER NAME: duncant

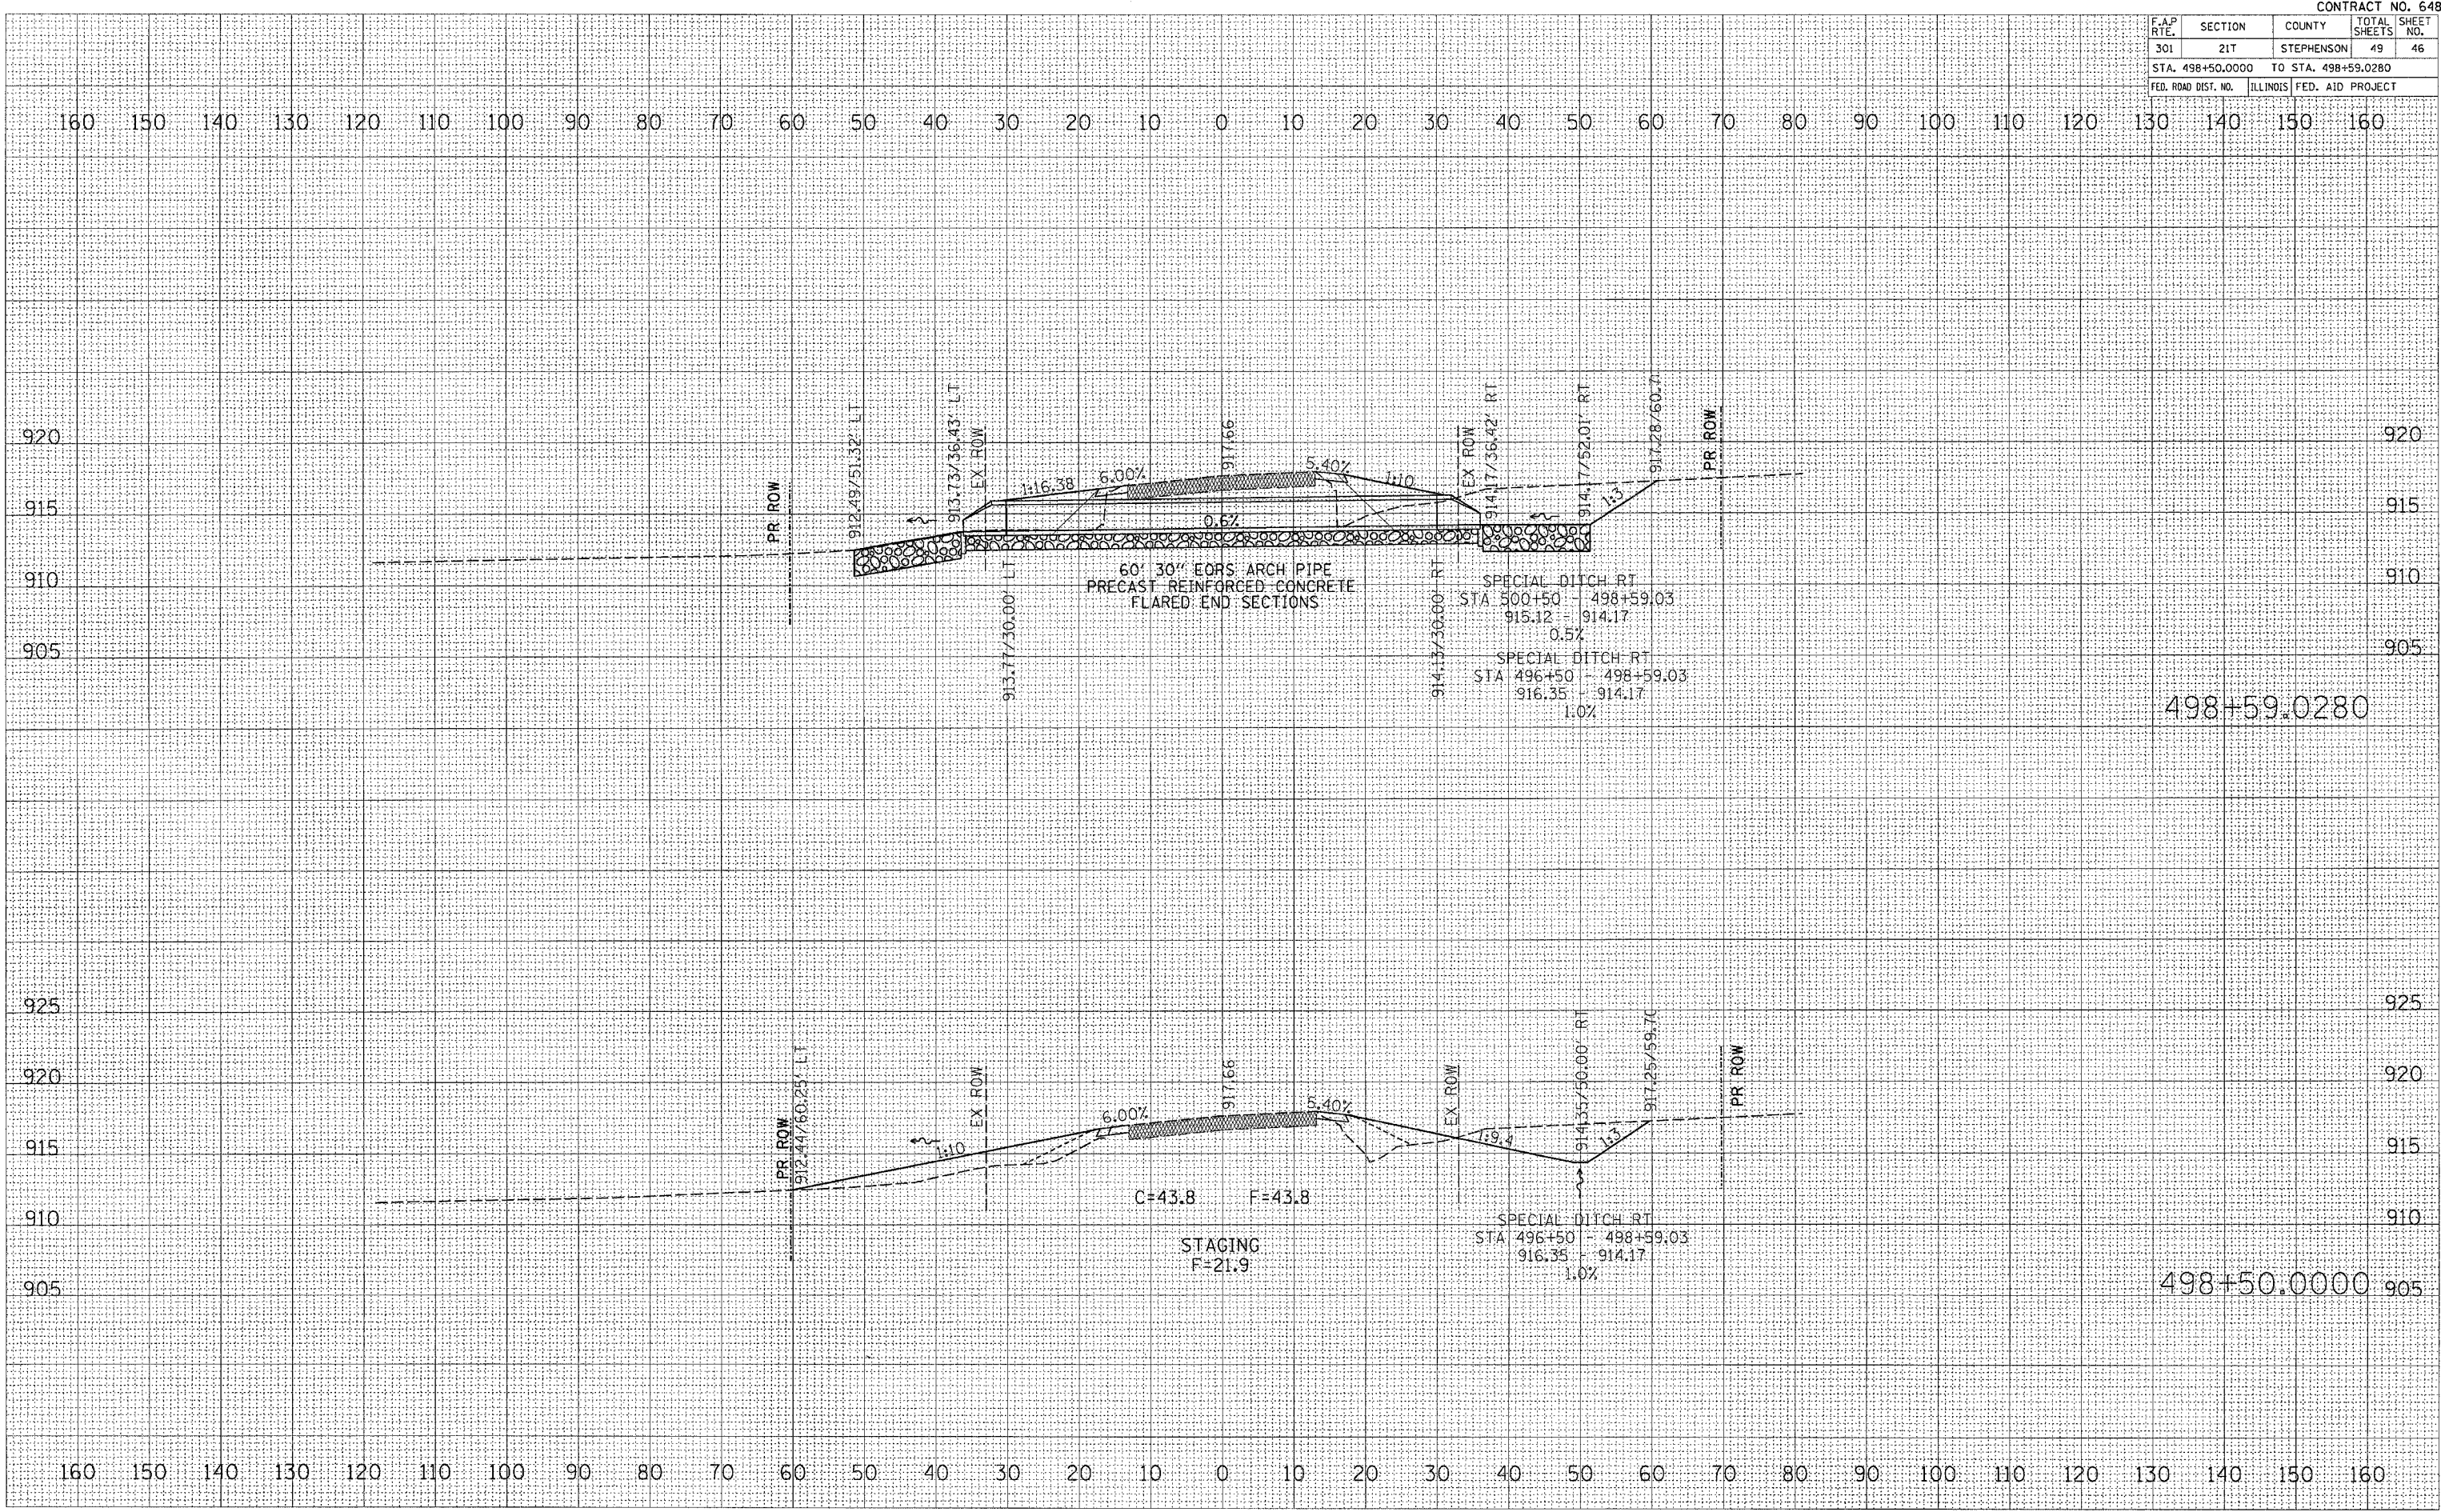

498+59.0280

498+50.0000