





| F.A.P. RTE. | SECTION | COUNTY | TOTAL SHEETS | SHEET NO. |
|---------------------|---------|----------|------------------|-----------|
| 68 | 29BR-1 | DEKALB | 25 | 18 |
| STA. | | TO STA. | | |
| FED. ROAD DIST. NO. | | ILLINOIS | FED. AID PROJECT | |

STAGING DETAILS

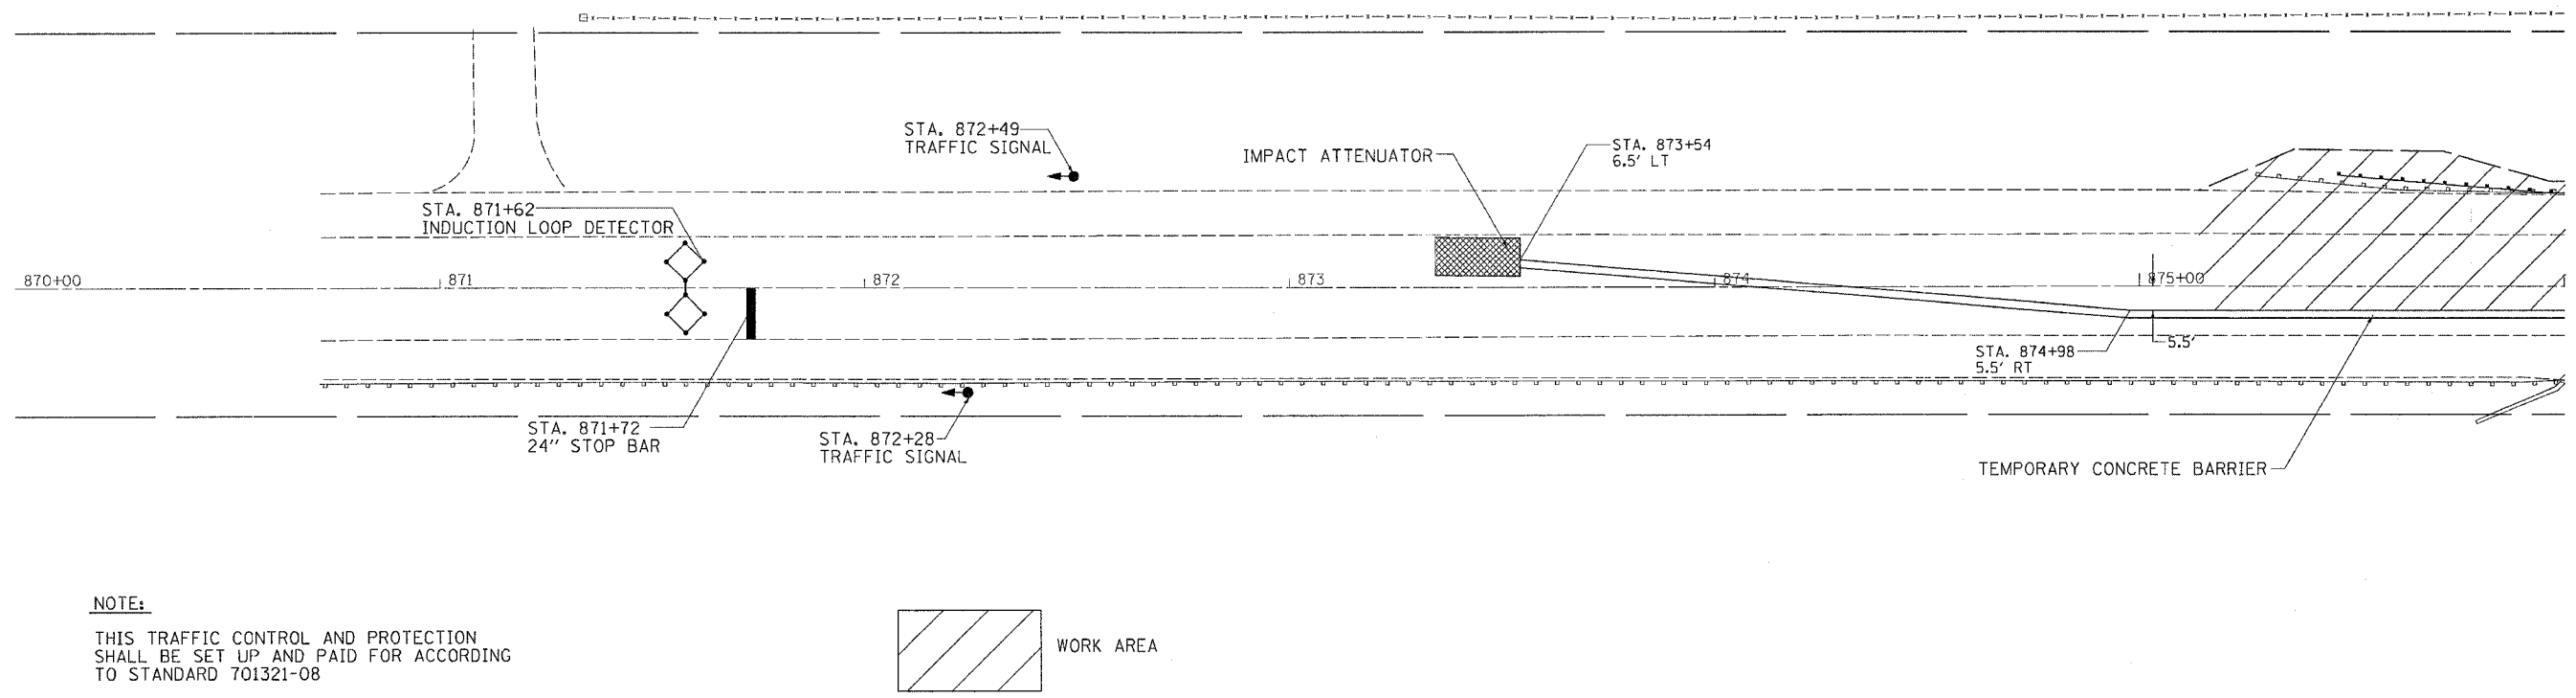


NOTE:

THIS TRAFFIC CONTROL AND PROTECTION SHALL BE SET UP AND PAID FOR ACCORDING TO STANDARD 701321-08

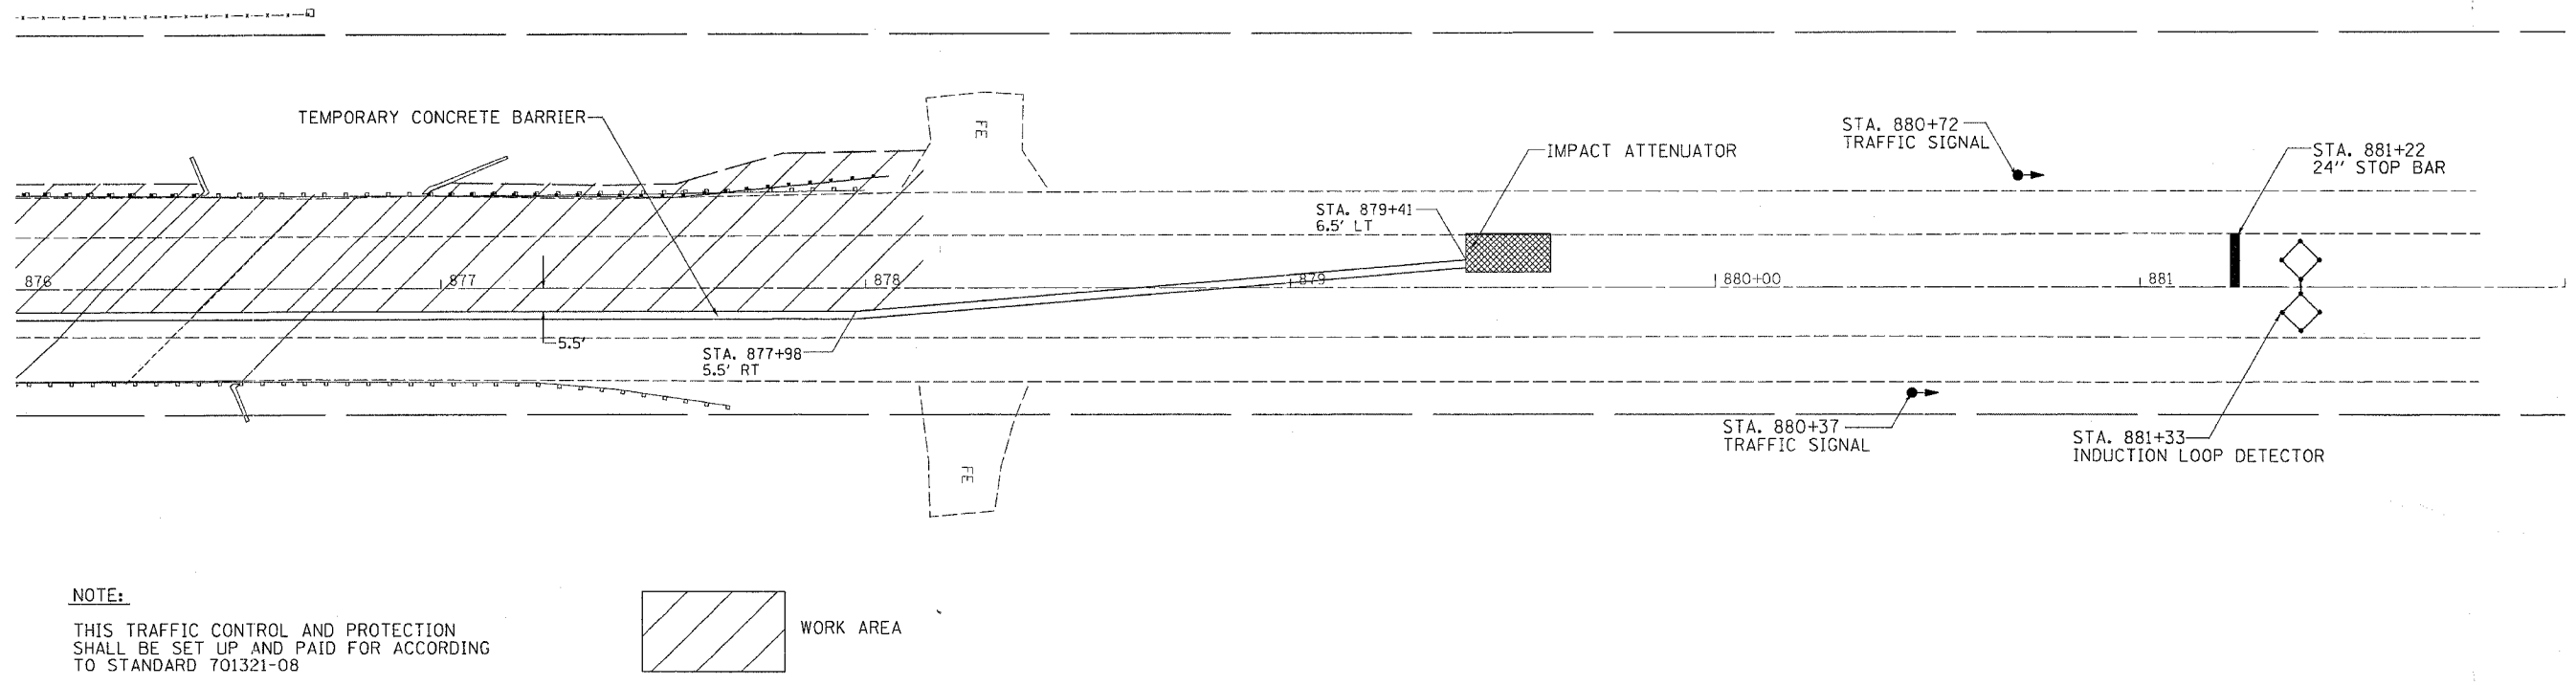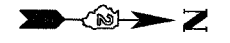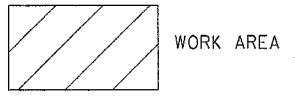

NOTE:

THIS TRAFFIC CONTROL AND PROTECTION SHALL BE SET UP AND PAID FOR ACCORDING TO STANDARD 701321-08

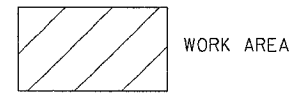

PLOT DATE = Wed Aug 24 09:36:26 2005
 FILE NAME = c:\p\proj\64a06\29br-1\875-881.dgn
 PLOT SCALE = 28.0000' / IN.
 USER NAME = meglj