
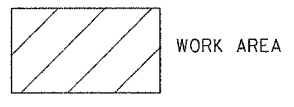
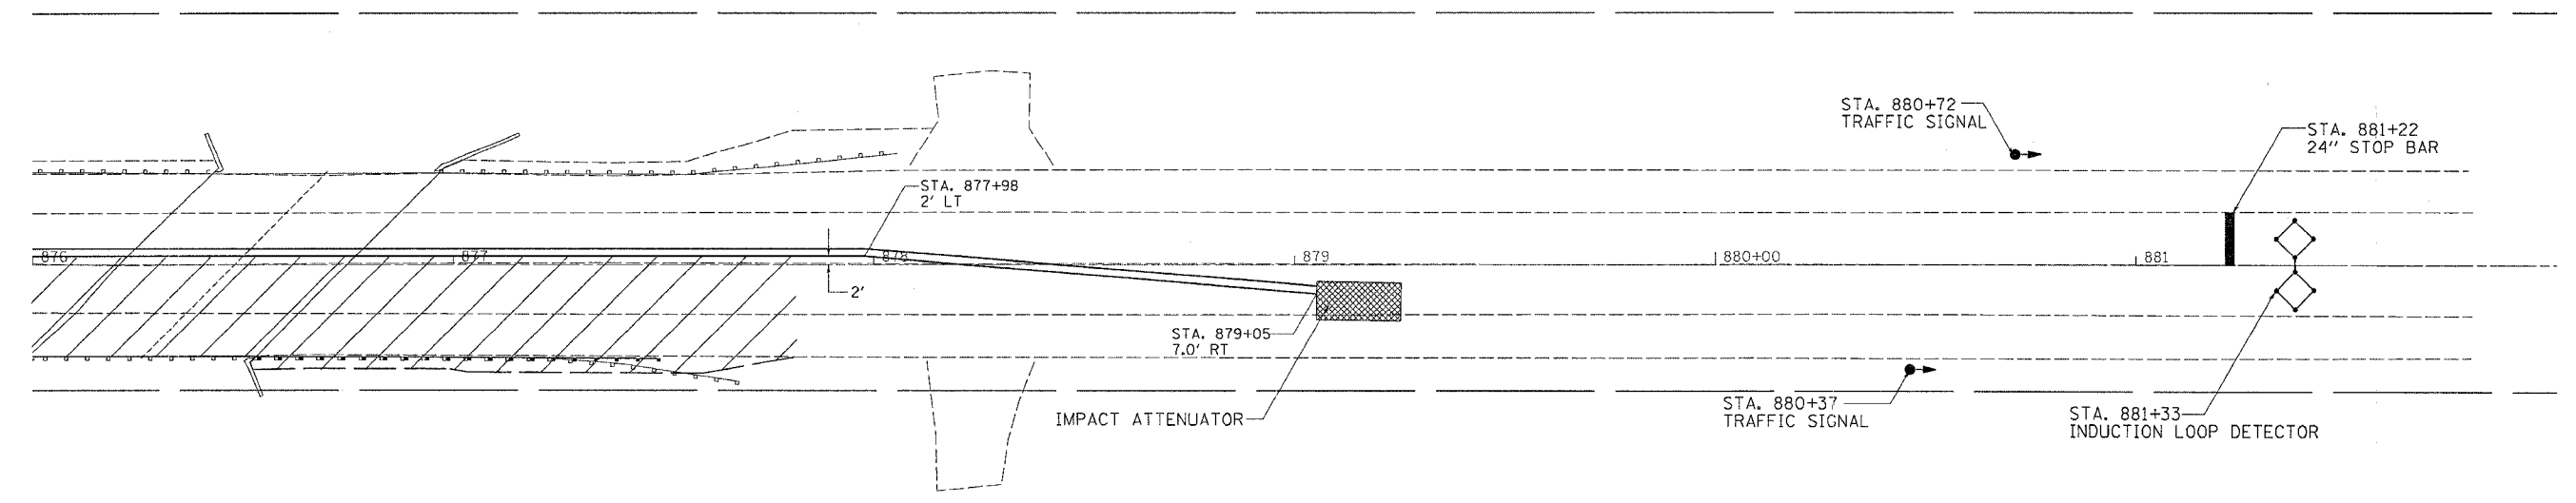
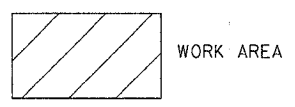


F.A.P. RTE.	SECTION	COUNTY	TOTAL SHEETS	SHEET NO.
68	29BR-1	DEKALB	25	19
STA.		TO STA.		
FED. ROAD DIST. NO.		ILLINOIS	FED. AID PROJECT	

STAGING DETAILS

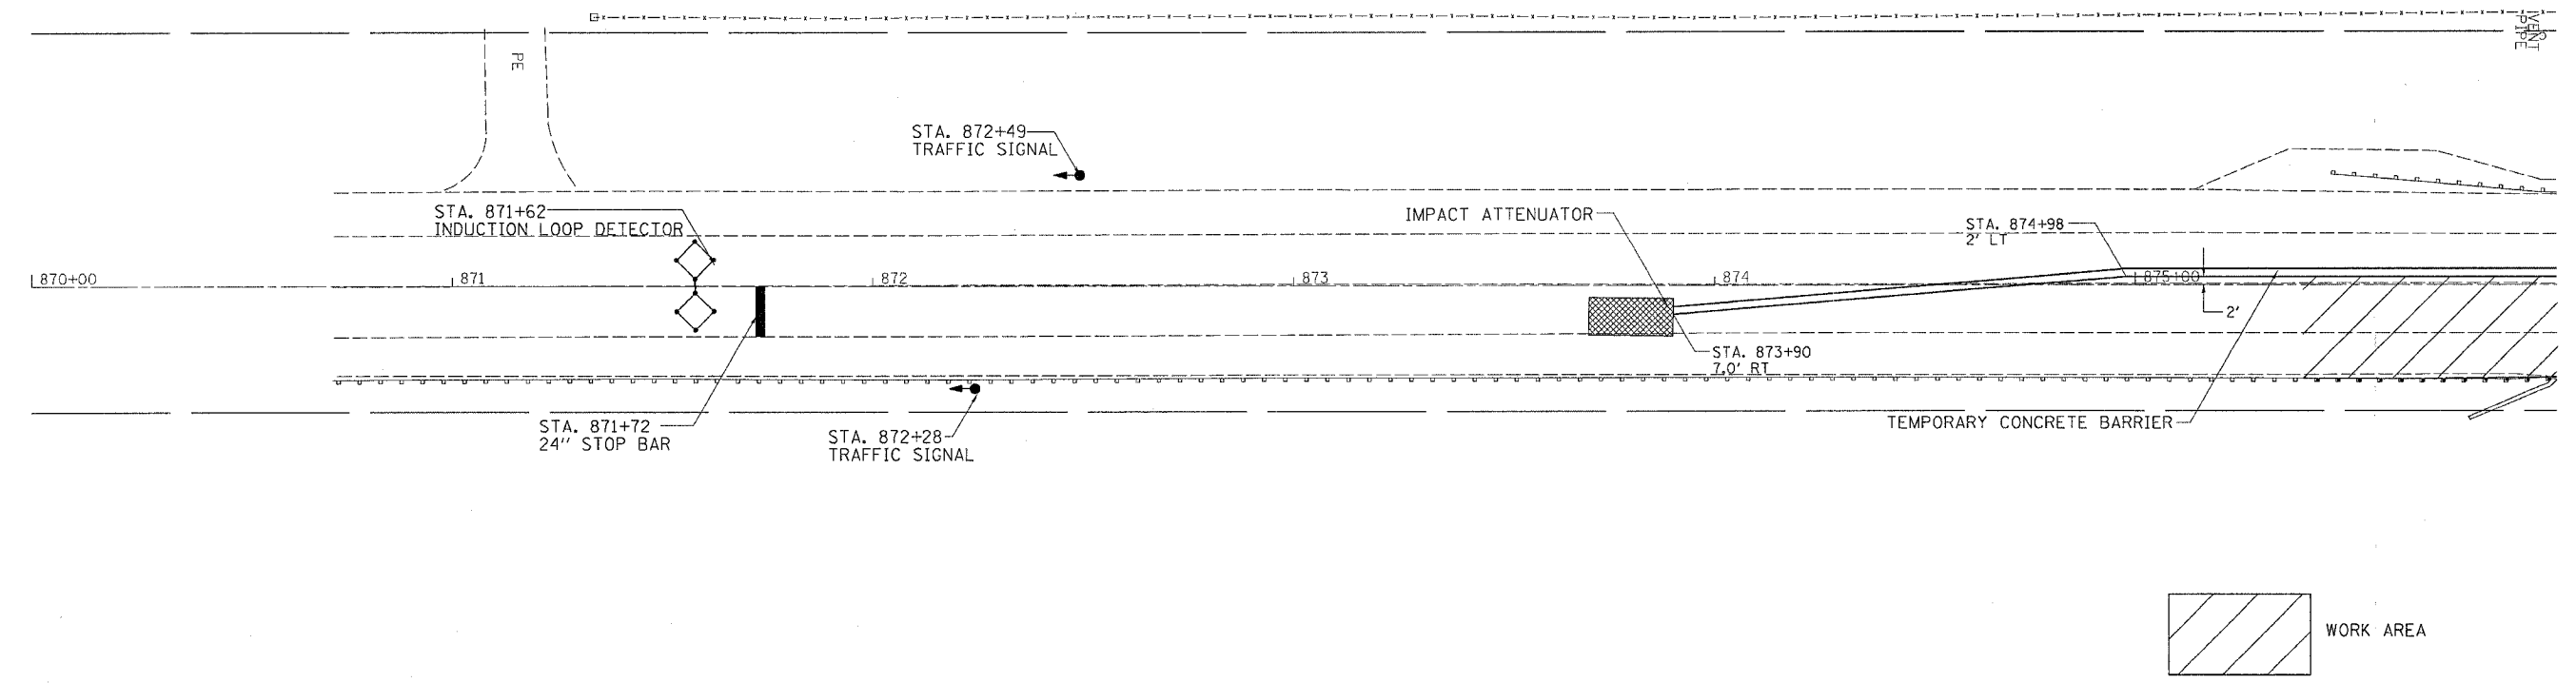

PLOT DATE = Wed Aug 24 09:35:26 2005
 FILE NAME = S:\projects\64a06\64a06.dgn
 FILE SCALE = 1/4" = 1' IN.
 USER NAME = mgjllj