


PLOT DATE = Wed Aug 24 09:38:41 2005
 PLOT SCALE = 10.0000 / IN.
 USER NAME = meglju

ORIGINAL SURVEYED SURVEY PLOTTED TEMPLATE
 NO. AREAS CHECKED

FINAL SURVEY SURVEY PLOTTED TEMPLATE
 NO. AREAS CHECKED

BY: _____ DATE: _____

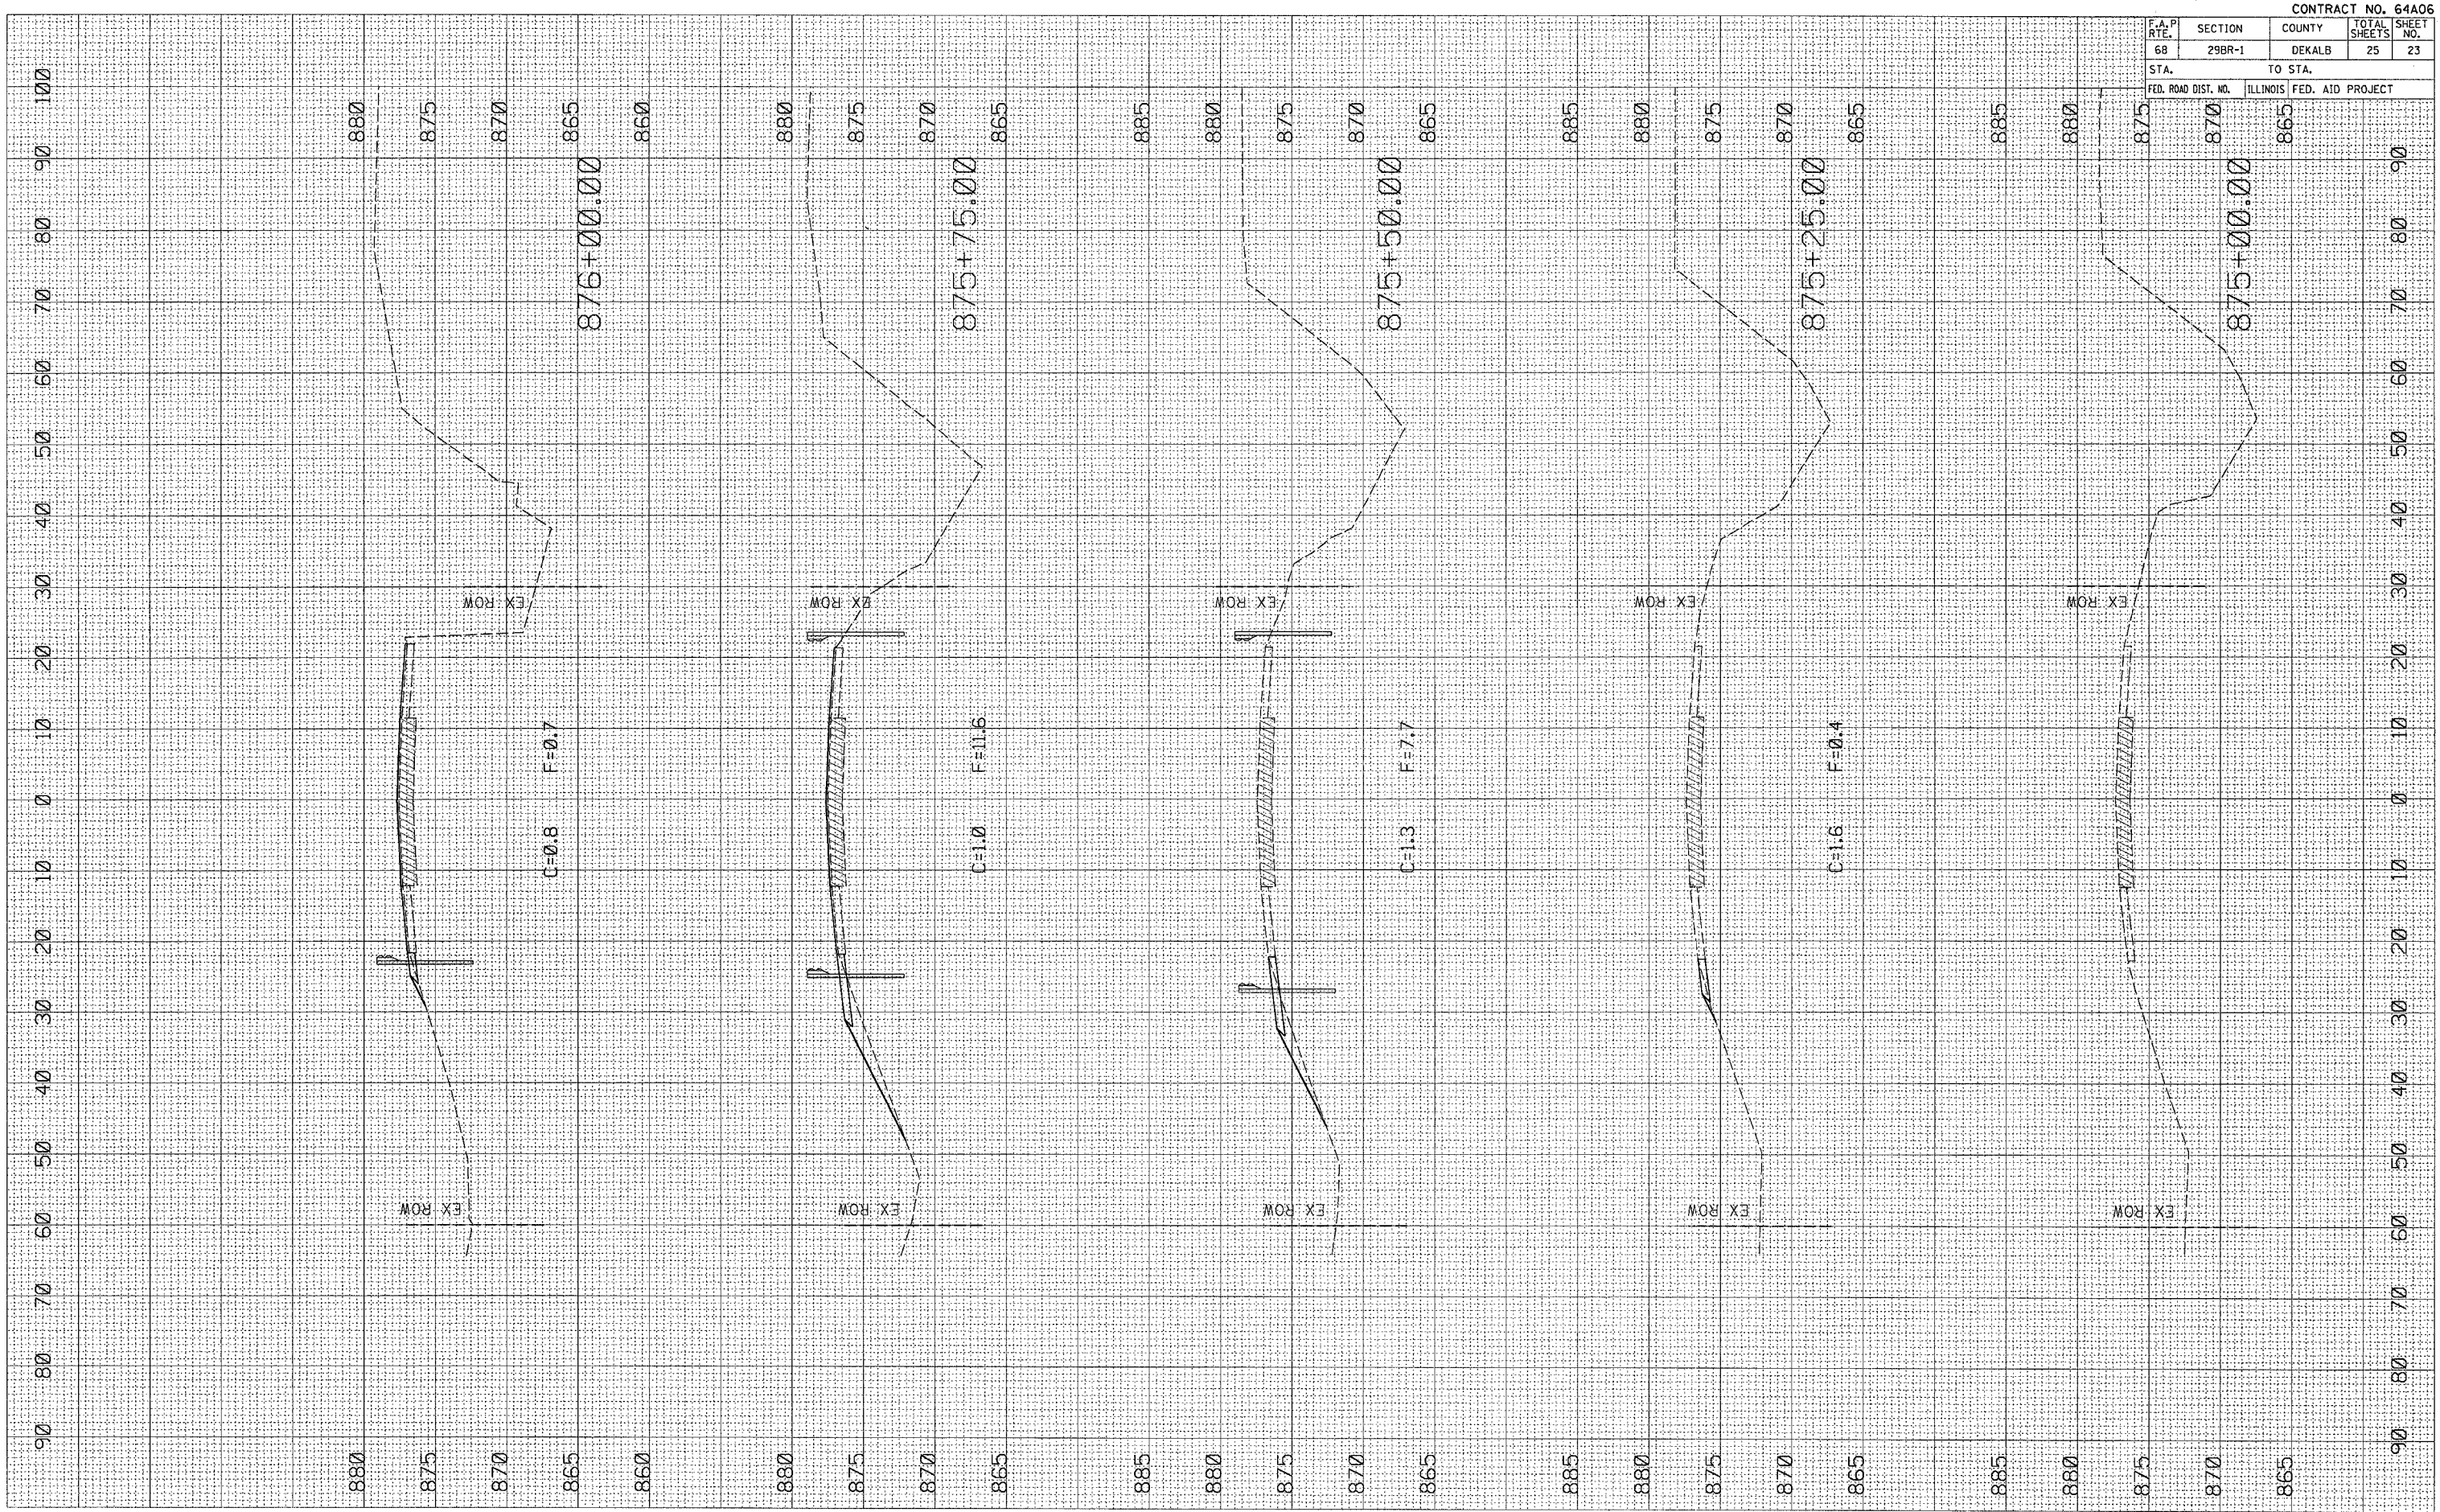

CONTRACT NO. 64A06				
F.A.P. RTE.	SECTION	COUNTY	TOTAL SHEETS	SHEET NO.
68	298R-1	DEKALB	25	23
STA.		TO STA.		
FED. ROAD DIST. NO.		ILLINOIS FED. AID PROJECT		