



F.A.P. RTE.	SECTION	COUNTY	TOTAL SHEETS	SHEET NO.
553	119BR-3	OGLE	40	5
STA.		TO STA.		
FED. ROAD DIST. NO.	ILLINOIS	FED. AID PROJECT		

# TYPICAL SECTIONS

RT STA 1524+29 TO 1526+19 AND RT STA 1529+53 TO 1532+16  
 LT STA 1524+29 TO 1527+02 AND LT STA 1529+67 TO 1532+16

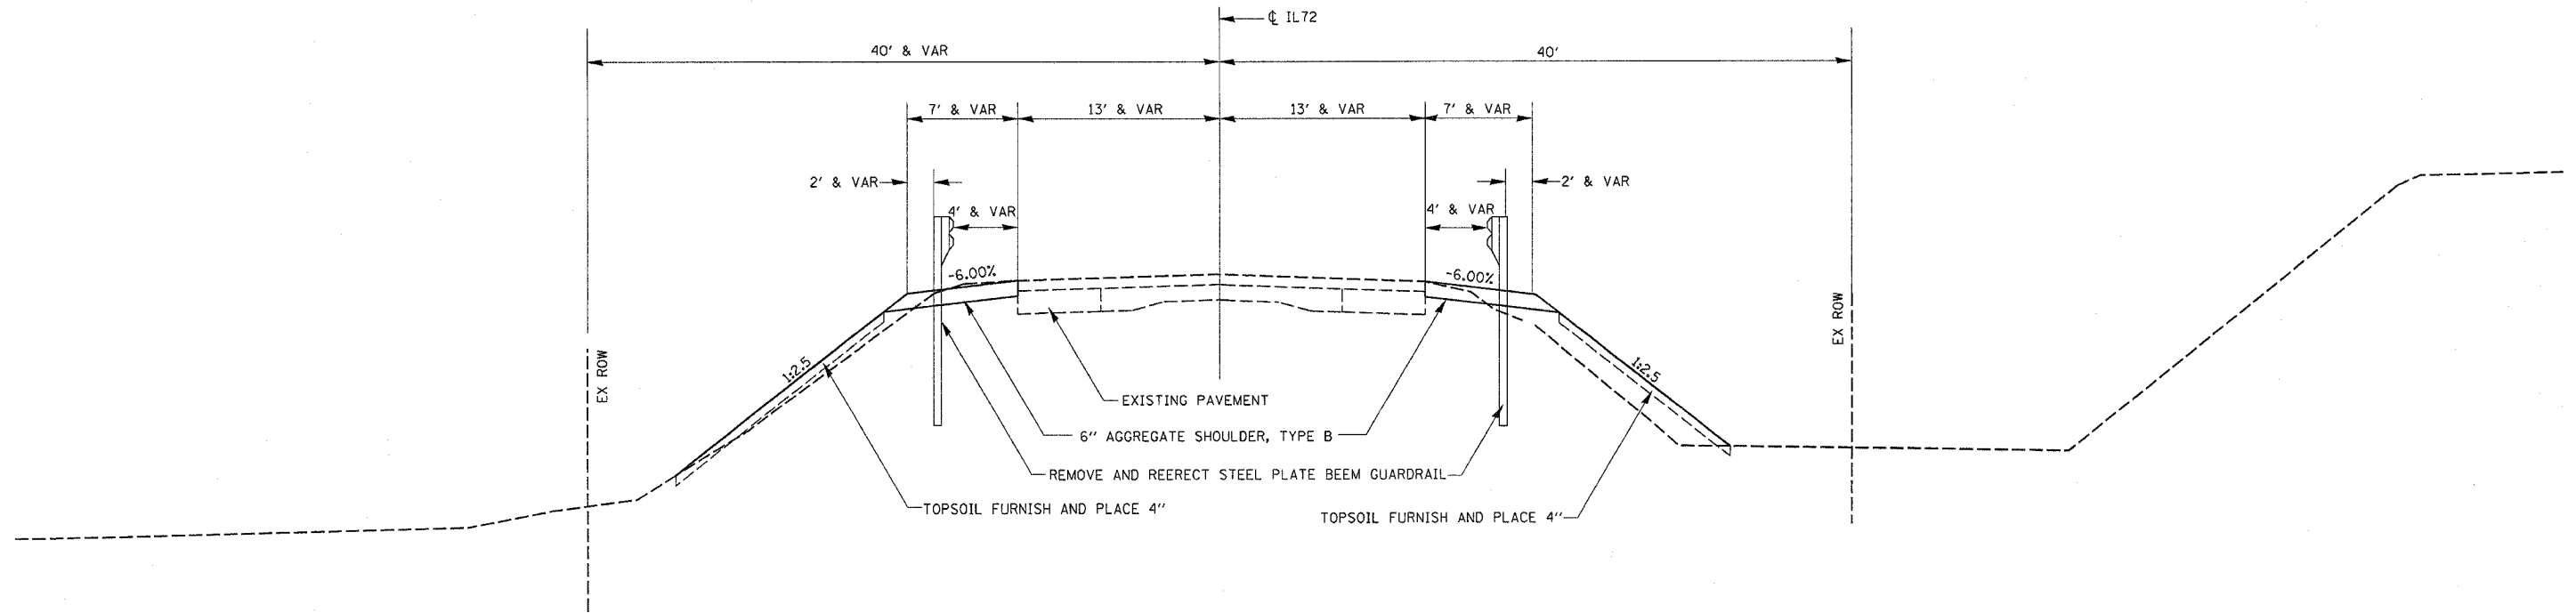

RT STA 1526+19 TO 1527+56 AND RT STA 1528+51 TO 1529+53  
 LT STA 1527+02 TO 1527+56 AND LT STA 1528+51 TO 1529+67

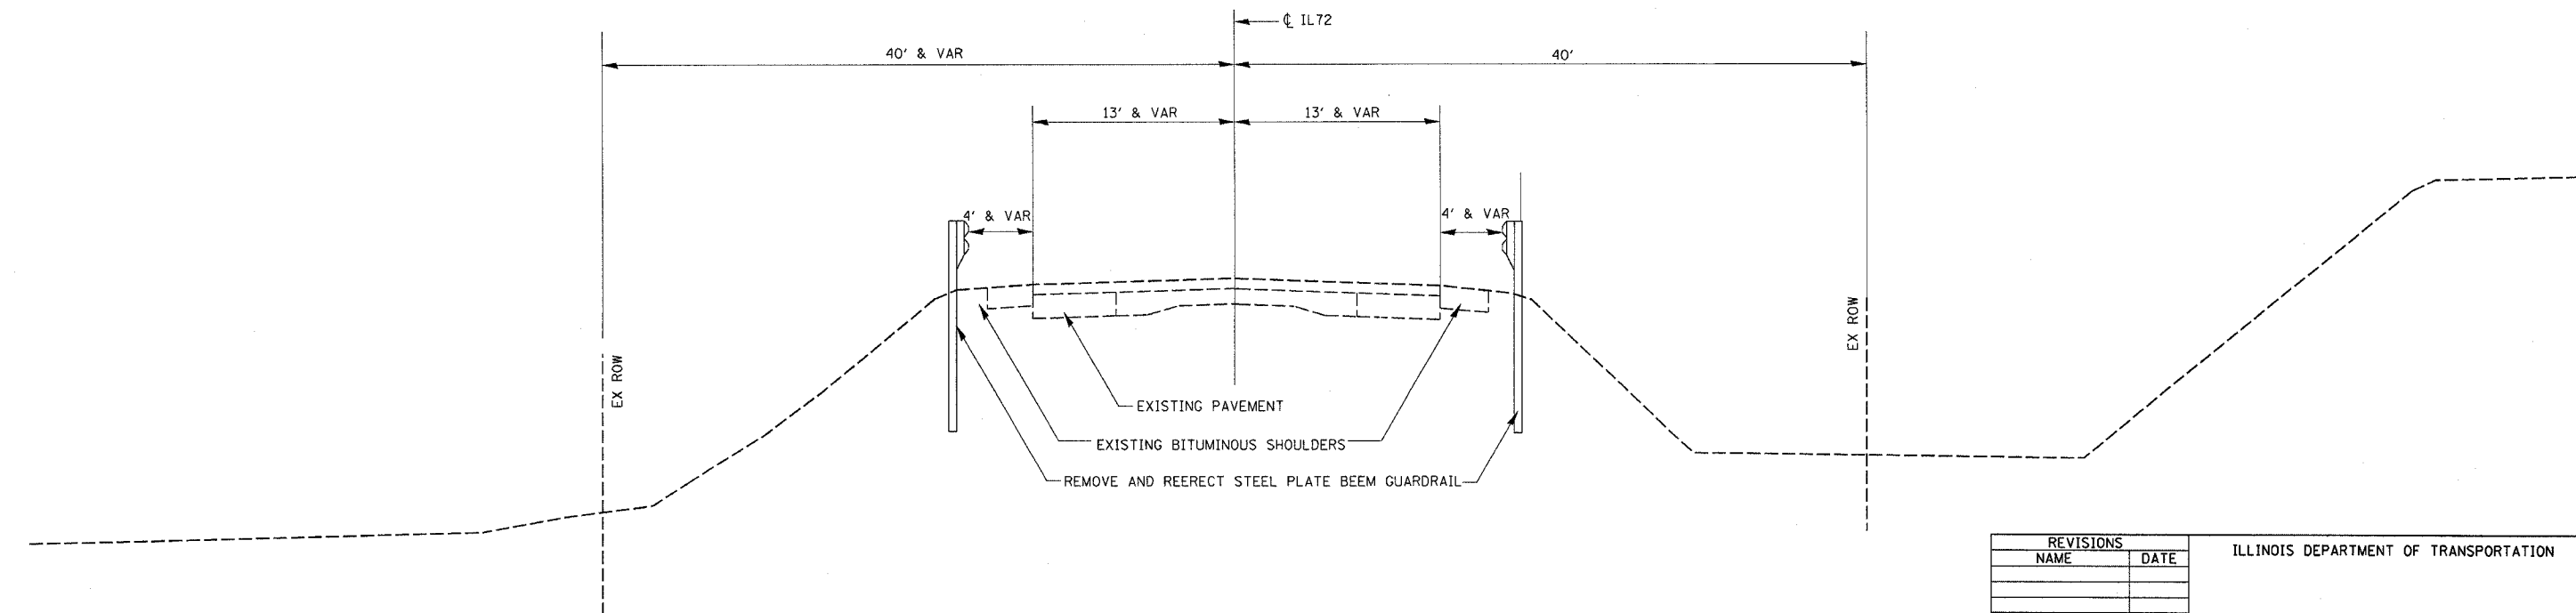

PLOT DATE = Fri, Sep 02 11:24:59 2005  
 FILE NAME = c:\p\proj\15260015\15260015.dgn  
 PLOT SCALE = 1/8" = 1' / IN.  
 USER NAME = mgj111

REVISIONS		ILLINOIS DEPARTMENT OF TRANSPORTATION
NAME	DATE	
		SCALE: VERT. HORIZ. DATE DRAWN BY CHECKED BY

## TYPICAL SECTIONS