


F.A.P. RTE.	SECTION	COUNTY	TOTAL SHEETS	SHEET NO.
553	119BR-3	OGLE	40	9
STA.		TO STA.		
FED. ROAD DIST. NO.		ILLINOIS FED. AID PROJECT		



P.C. STA. = 1531+52.51  
 $\Delta = 10^\circ 14' 39''$  (RT)  
 $D = 2^\circ 01' 41''$   
 $R = 2,824.97'$   
 $T = 253.22'$   
 $L = 505.09'$   
 $E = 11.33'$   
 $e =$  -----  
 $T.R. =$  -----  
 $S.E. RUN =$  -----  
 $P.C. STA. = 1528+99.29$   
 $P.T. STA. = 1534+04.38$

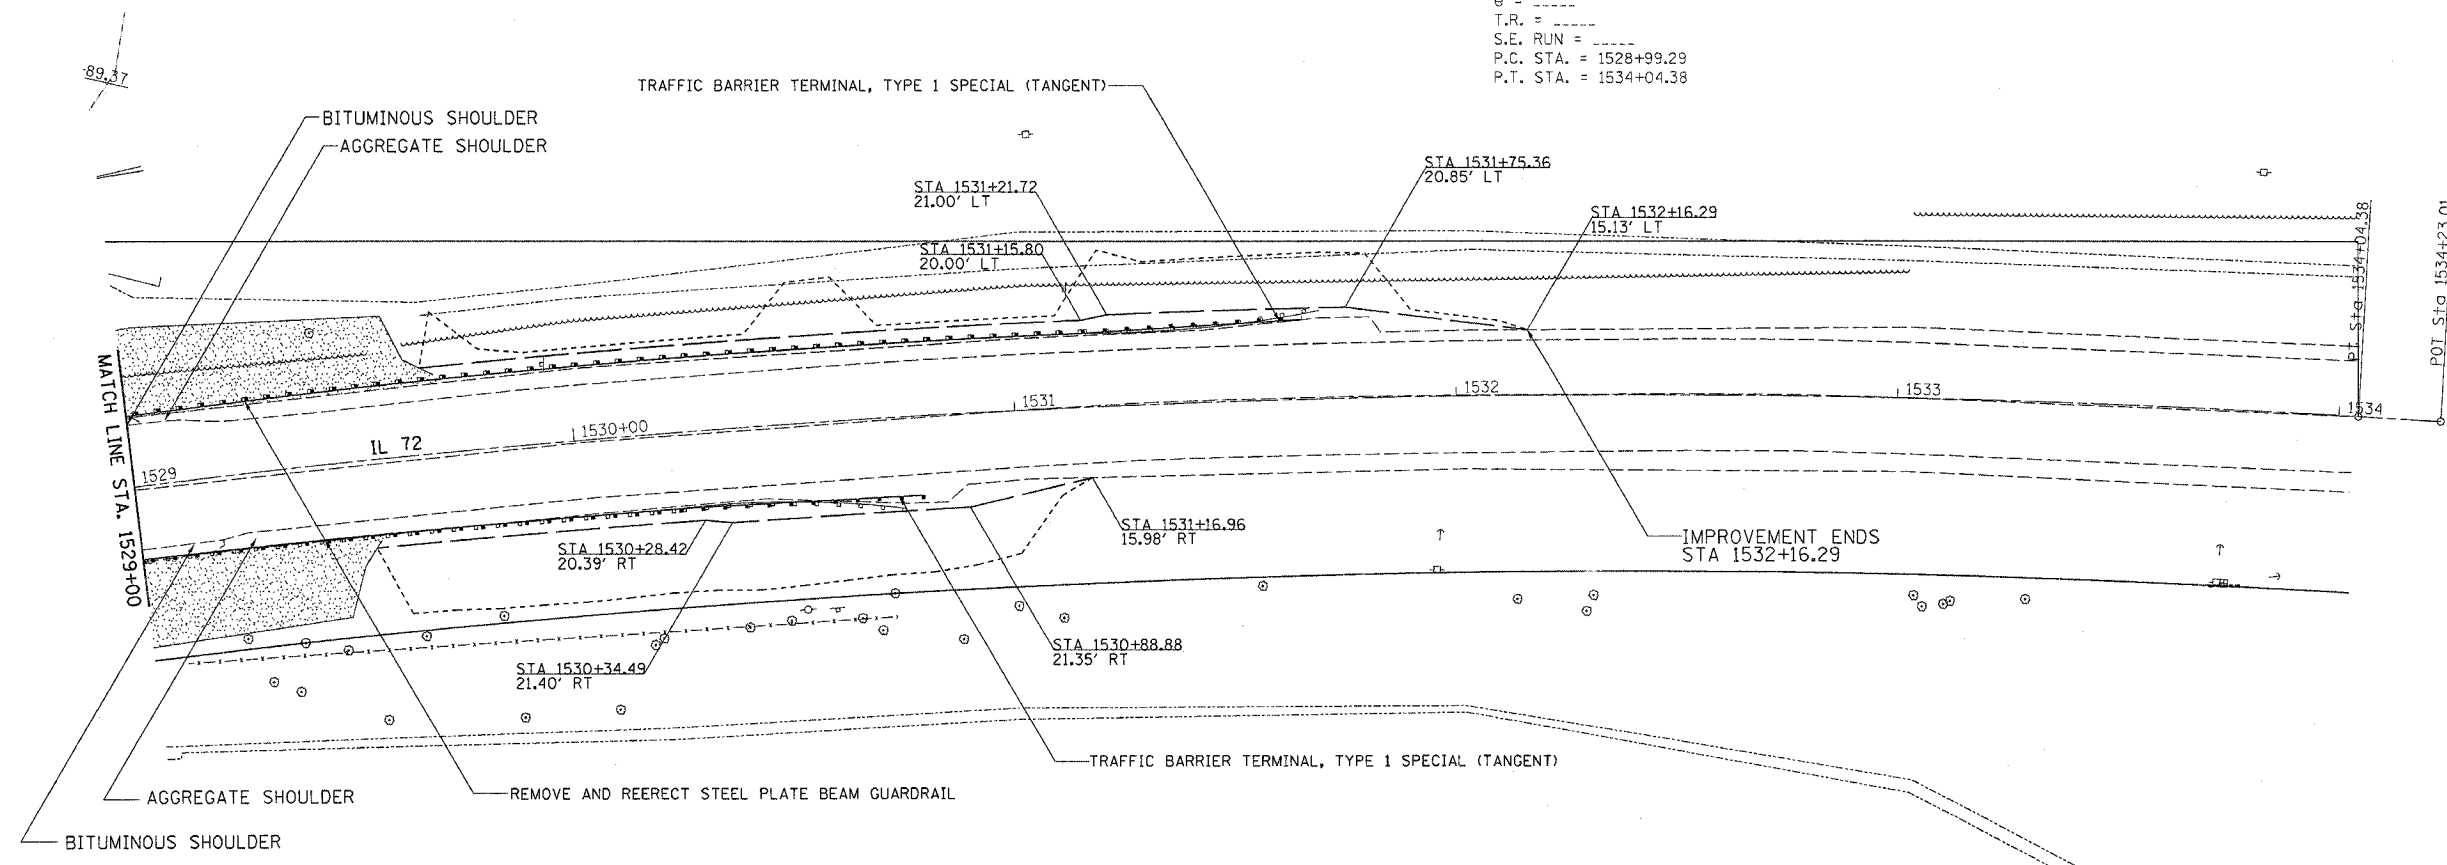

**STAGE 1**  
 STA 1528+50.93 TO STA 1532+16.29  
 EARTH EXCAVATION = 7.21  
 FURNISHED EXCAVATION = 76.63  
 WASTE = 0

**STAGE 2**  
 STA 1528+50.93 TO STA 1532+16.29  
 EARTH EXCAVATION = 12.44  
 FURNISHED EXCAVATION = 28.73  
 WASTE = 0

REVISIONS		ILLINOIS DEPARTMENT OF TRANSPORTATION
NAME	DATE	
		SCALE: VERT. / HORIZ. / DATE
DRAWN BY		CHECKED BY

PLOT DATE = Fri, Sep 02 11:59:49 2005  
 PLOT SCALE = 20.000000 / IN  
 USER NAME = megh111