



# STAGING DETAILS

CONTRACT NO. 64A47

F.A.P. RTE.	SECTION	COUNTY	TOTAL SHEETS	SHEET NO.
553	119BR-3	OGLE	40	10
STA.		TO STA.		
FED. ROAD DIST. NO.		ILLINOIS	FED. AID PROJECT	

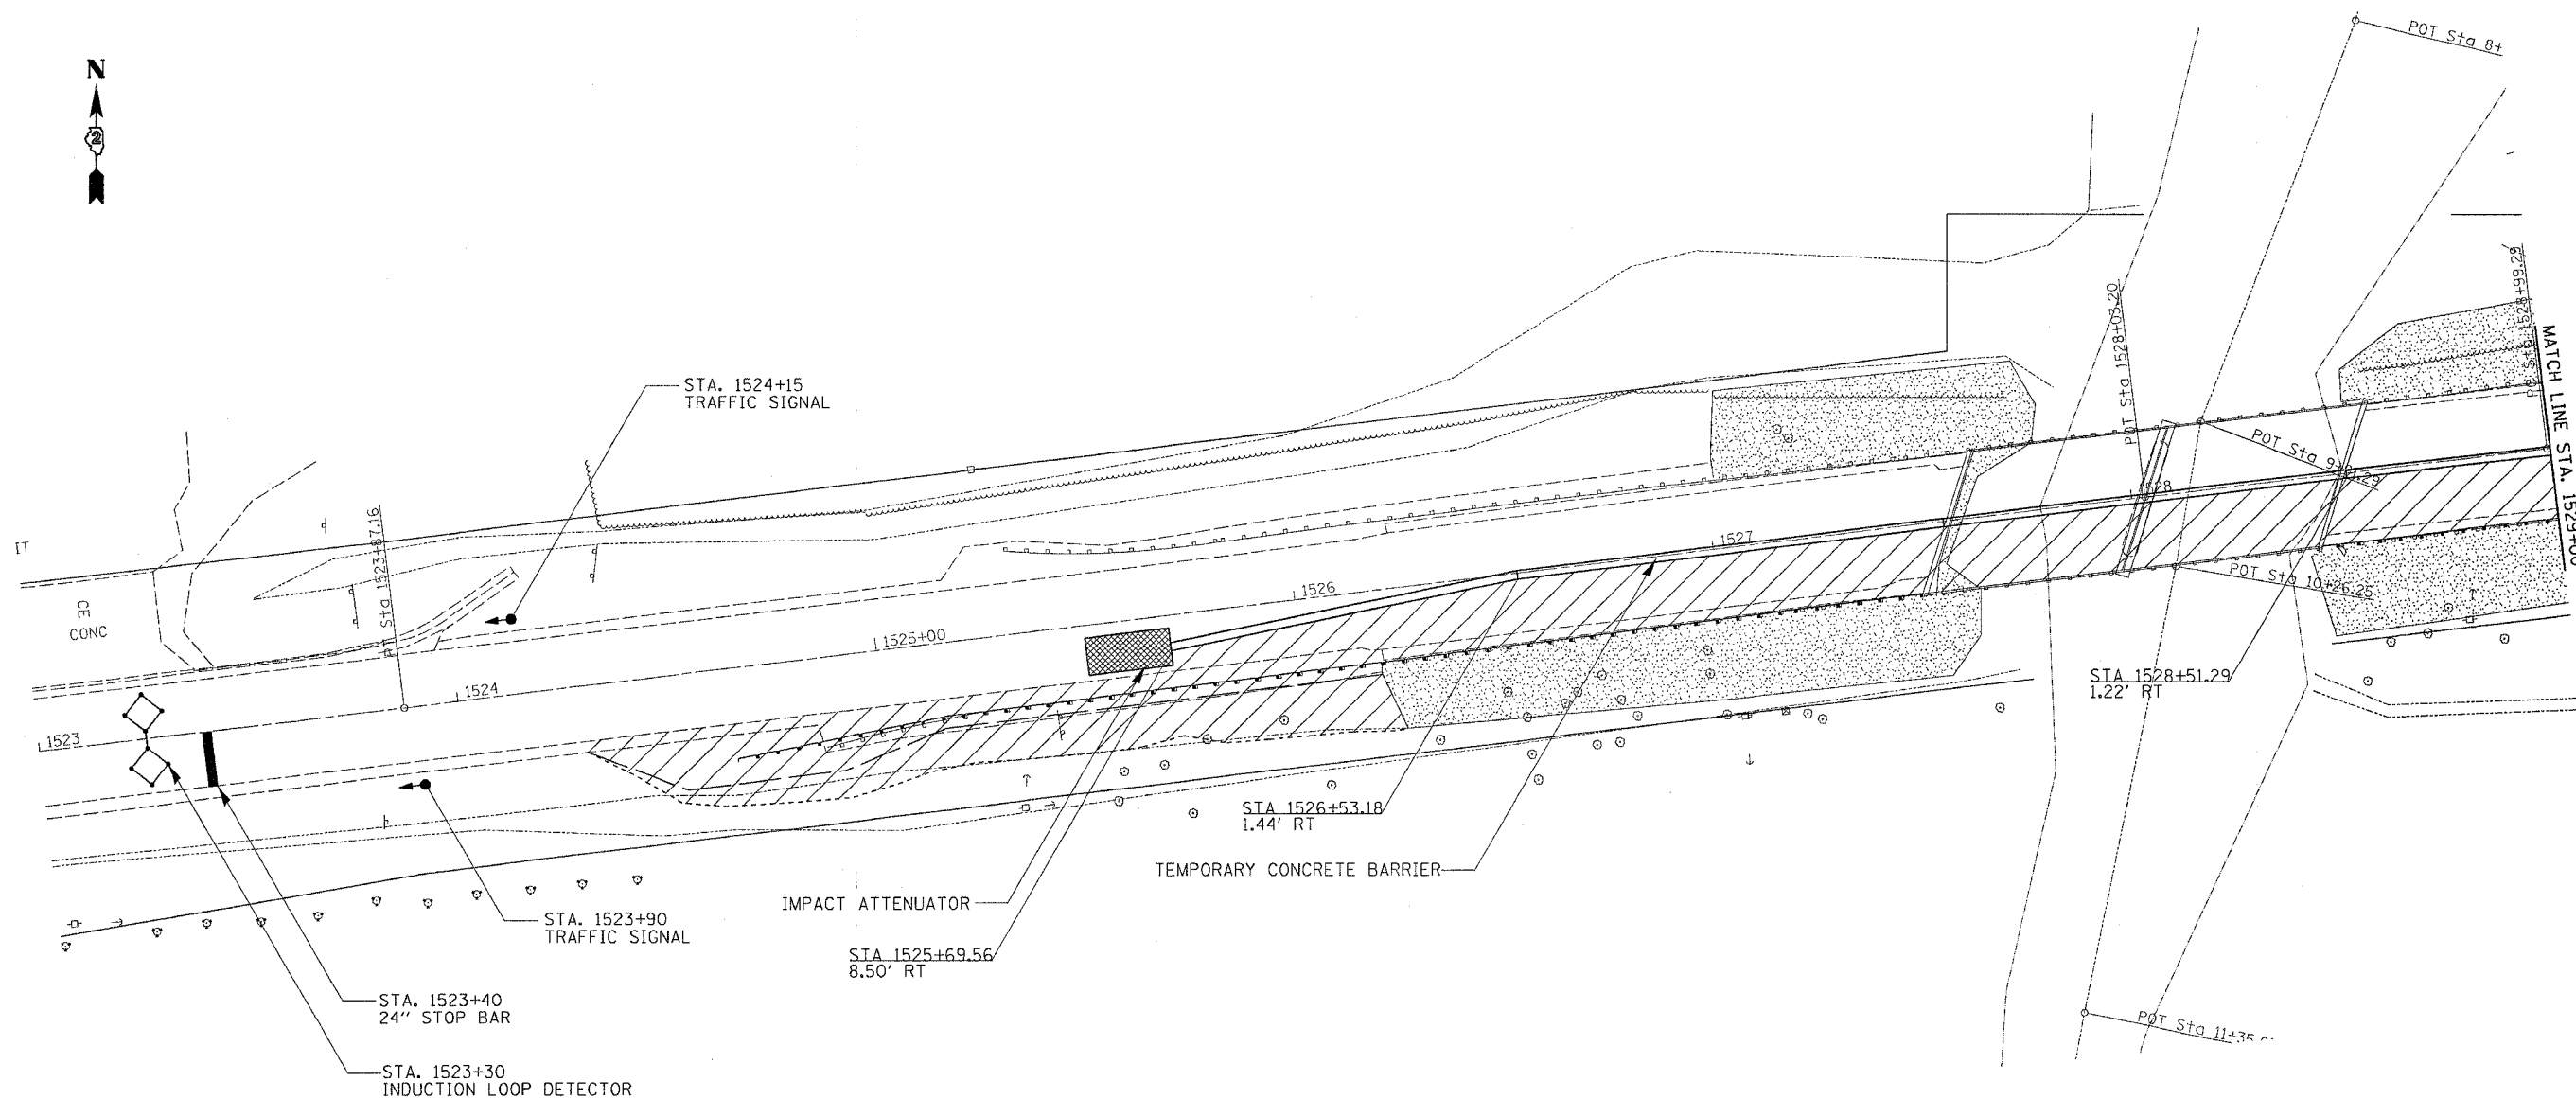

**NOTE:**  
 THIS TRAFFIC CONTROL AND PROTECTION SHALL BE SET UP AND PAID FOR ACCORDING TO STANDARD 701321-08

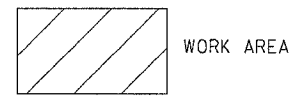

REVISIONS		ILLINOIS DEPARTMENT OF TRANSPORTATION
NAME	DATE	
		SCALE: VERT. HORIZ. DATE

DRAWN BY  
 CHECKED BY

PLOT DATE = Fri, Sep 02 11:45:24, 2005  
 PLOT NAME = I:\2005\119BR\119BR105\119BR105.dgn  
 PLOT SCALE = 3/8"=1'-0"  
 USER NAME = mg1111