



STATE OF ILLINOIS
DEPARTMENT OF TRANSPORTATION

ROUTE NO.	SECTION	COUNTY	TOTAL SHEETS	SHEET NO.	SHEET NO. <u>2</u>
F.A.P. 553	*	Ogle	40	17	<u>11</u> SHEETS
FED. ROAD DIST. NO. 7	ALIGNMENT	FED. AID PROJECT			

* Section 119BR-3 Contract #64A47

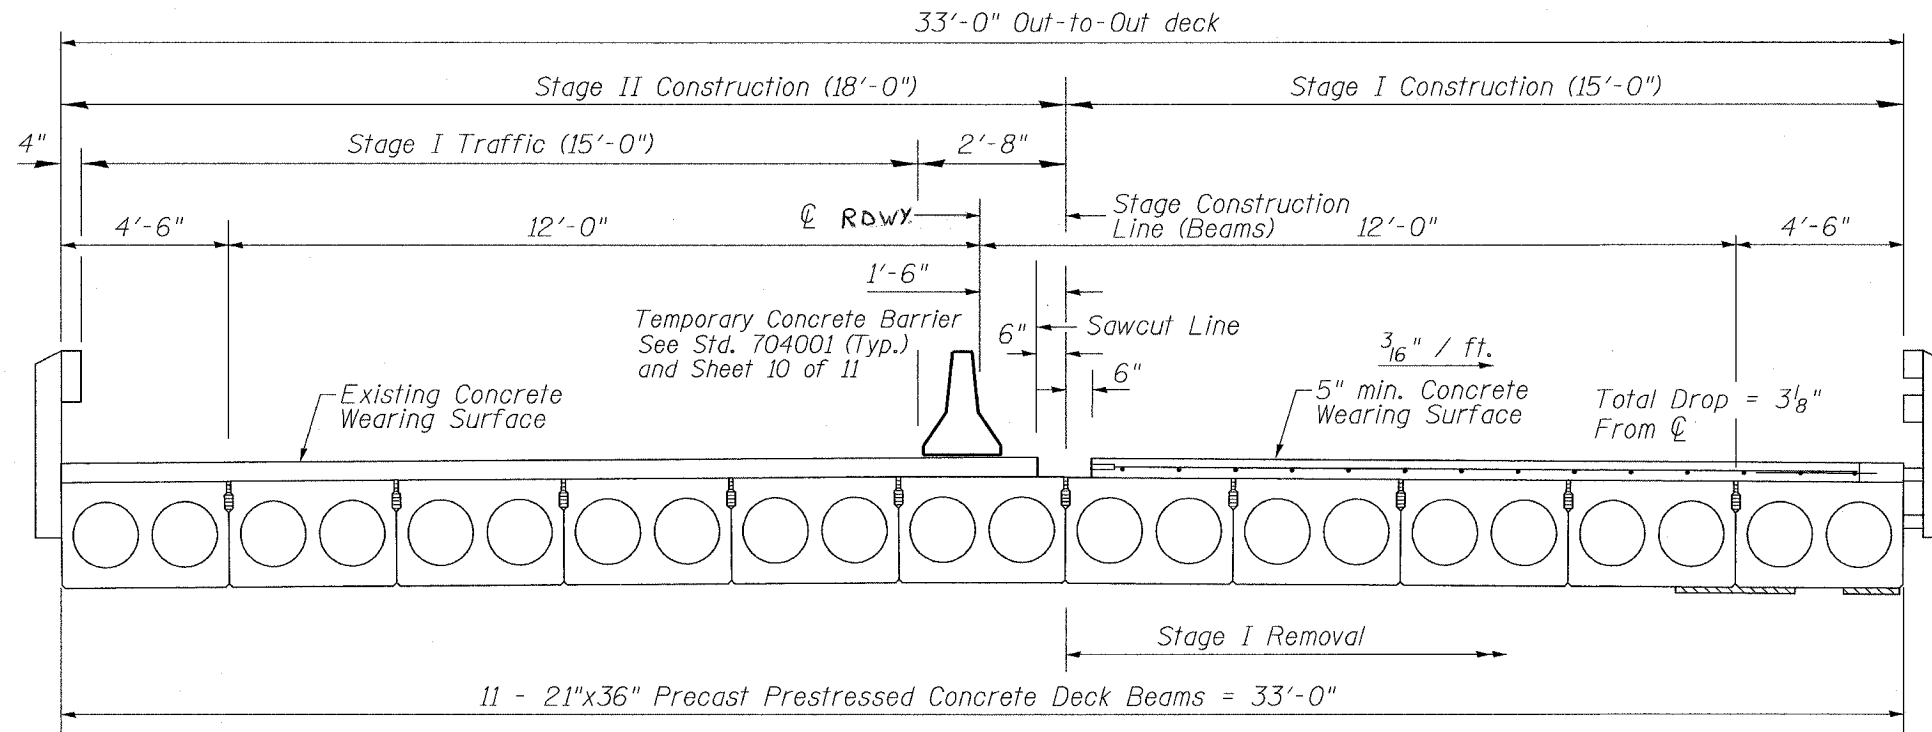

DECK CROSS SECTION - STAGE I
(Looking East)

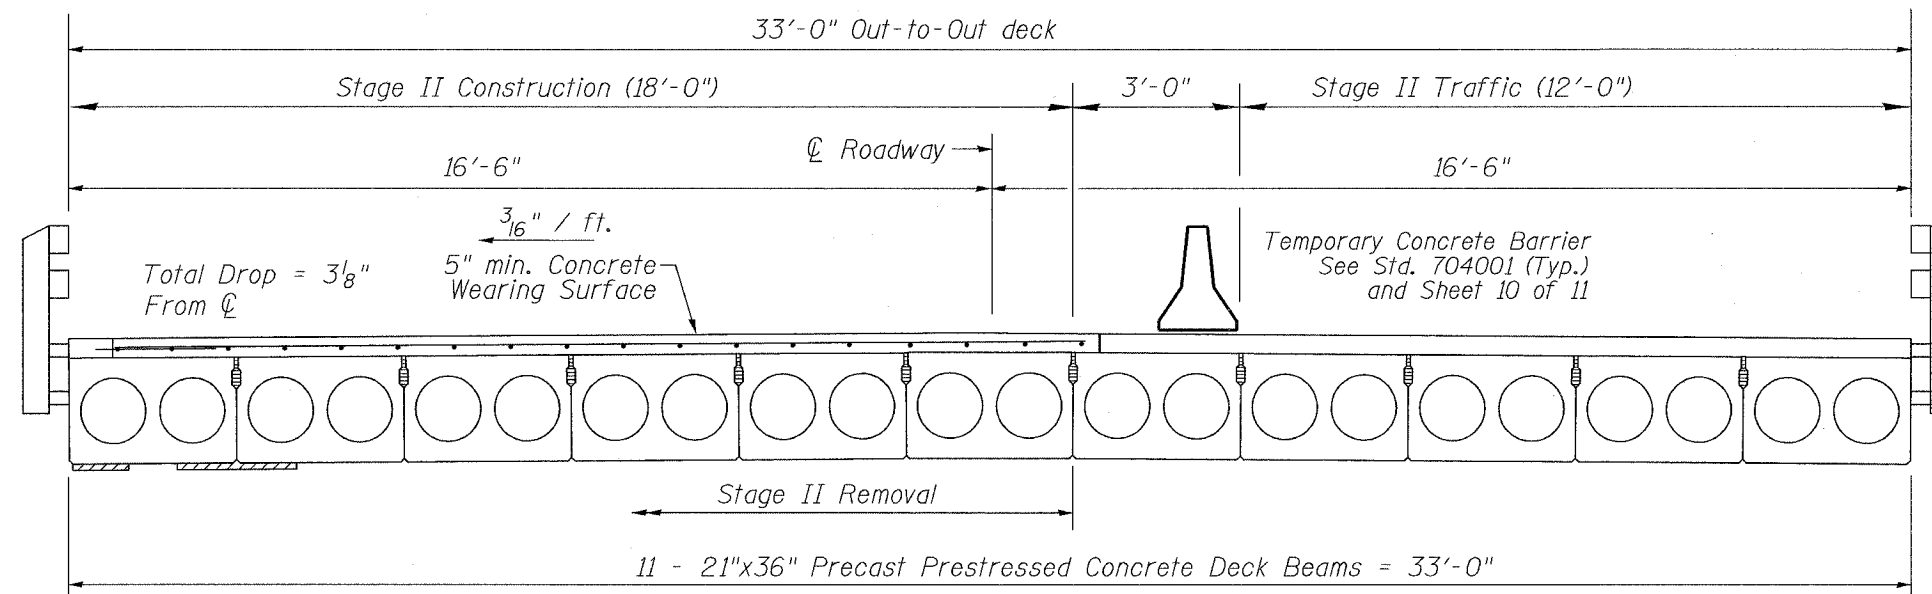

DECK CROSS SECTION - STAGE II
(Looking East)

DESIGNED	SB
CHECKED	RB
DRAWN	BH, BS
CHECKED	SB

STAGING PLAN
F.A.P. 553 (IL 72)
OVER STILLMAN CREEK
SECTION 119BR-3
OGLE COUNTY
STR. NO. 071-0042