


PLOT DATE = Fri Sep 02 14:52:59 2005
 FILE NAME = c:\pms\pms\c287265\c287265.dwg
 USER NAME = mgj111

ORIGINAL SURVEY PLOTTED
 SURVEY PLOTTED
 NOTE BOOK NO. _____
 TEMPLATE _____
 AREAS CHECKED _____

FINAL SURVEY PLOTTED
 SURVEY PLOTTED
 NOTE BOOK NO. _____
 AREAS CHECKED _____

BY _____
 DATE _____

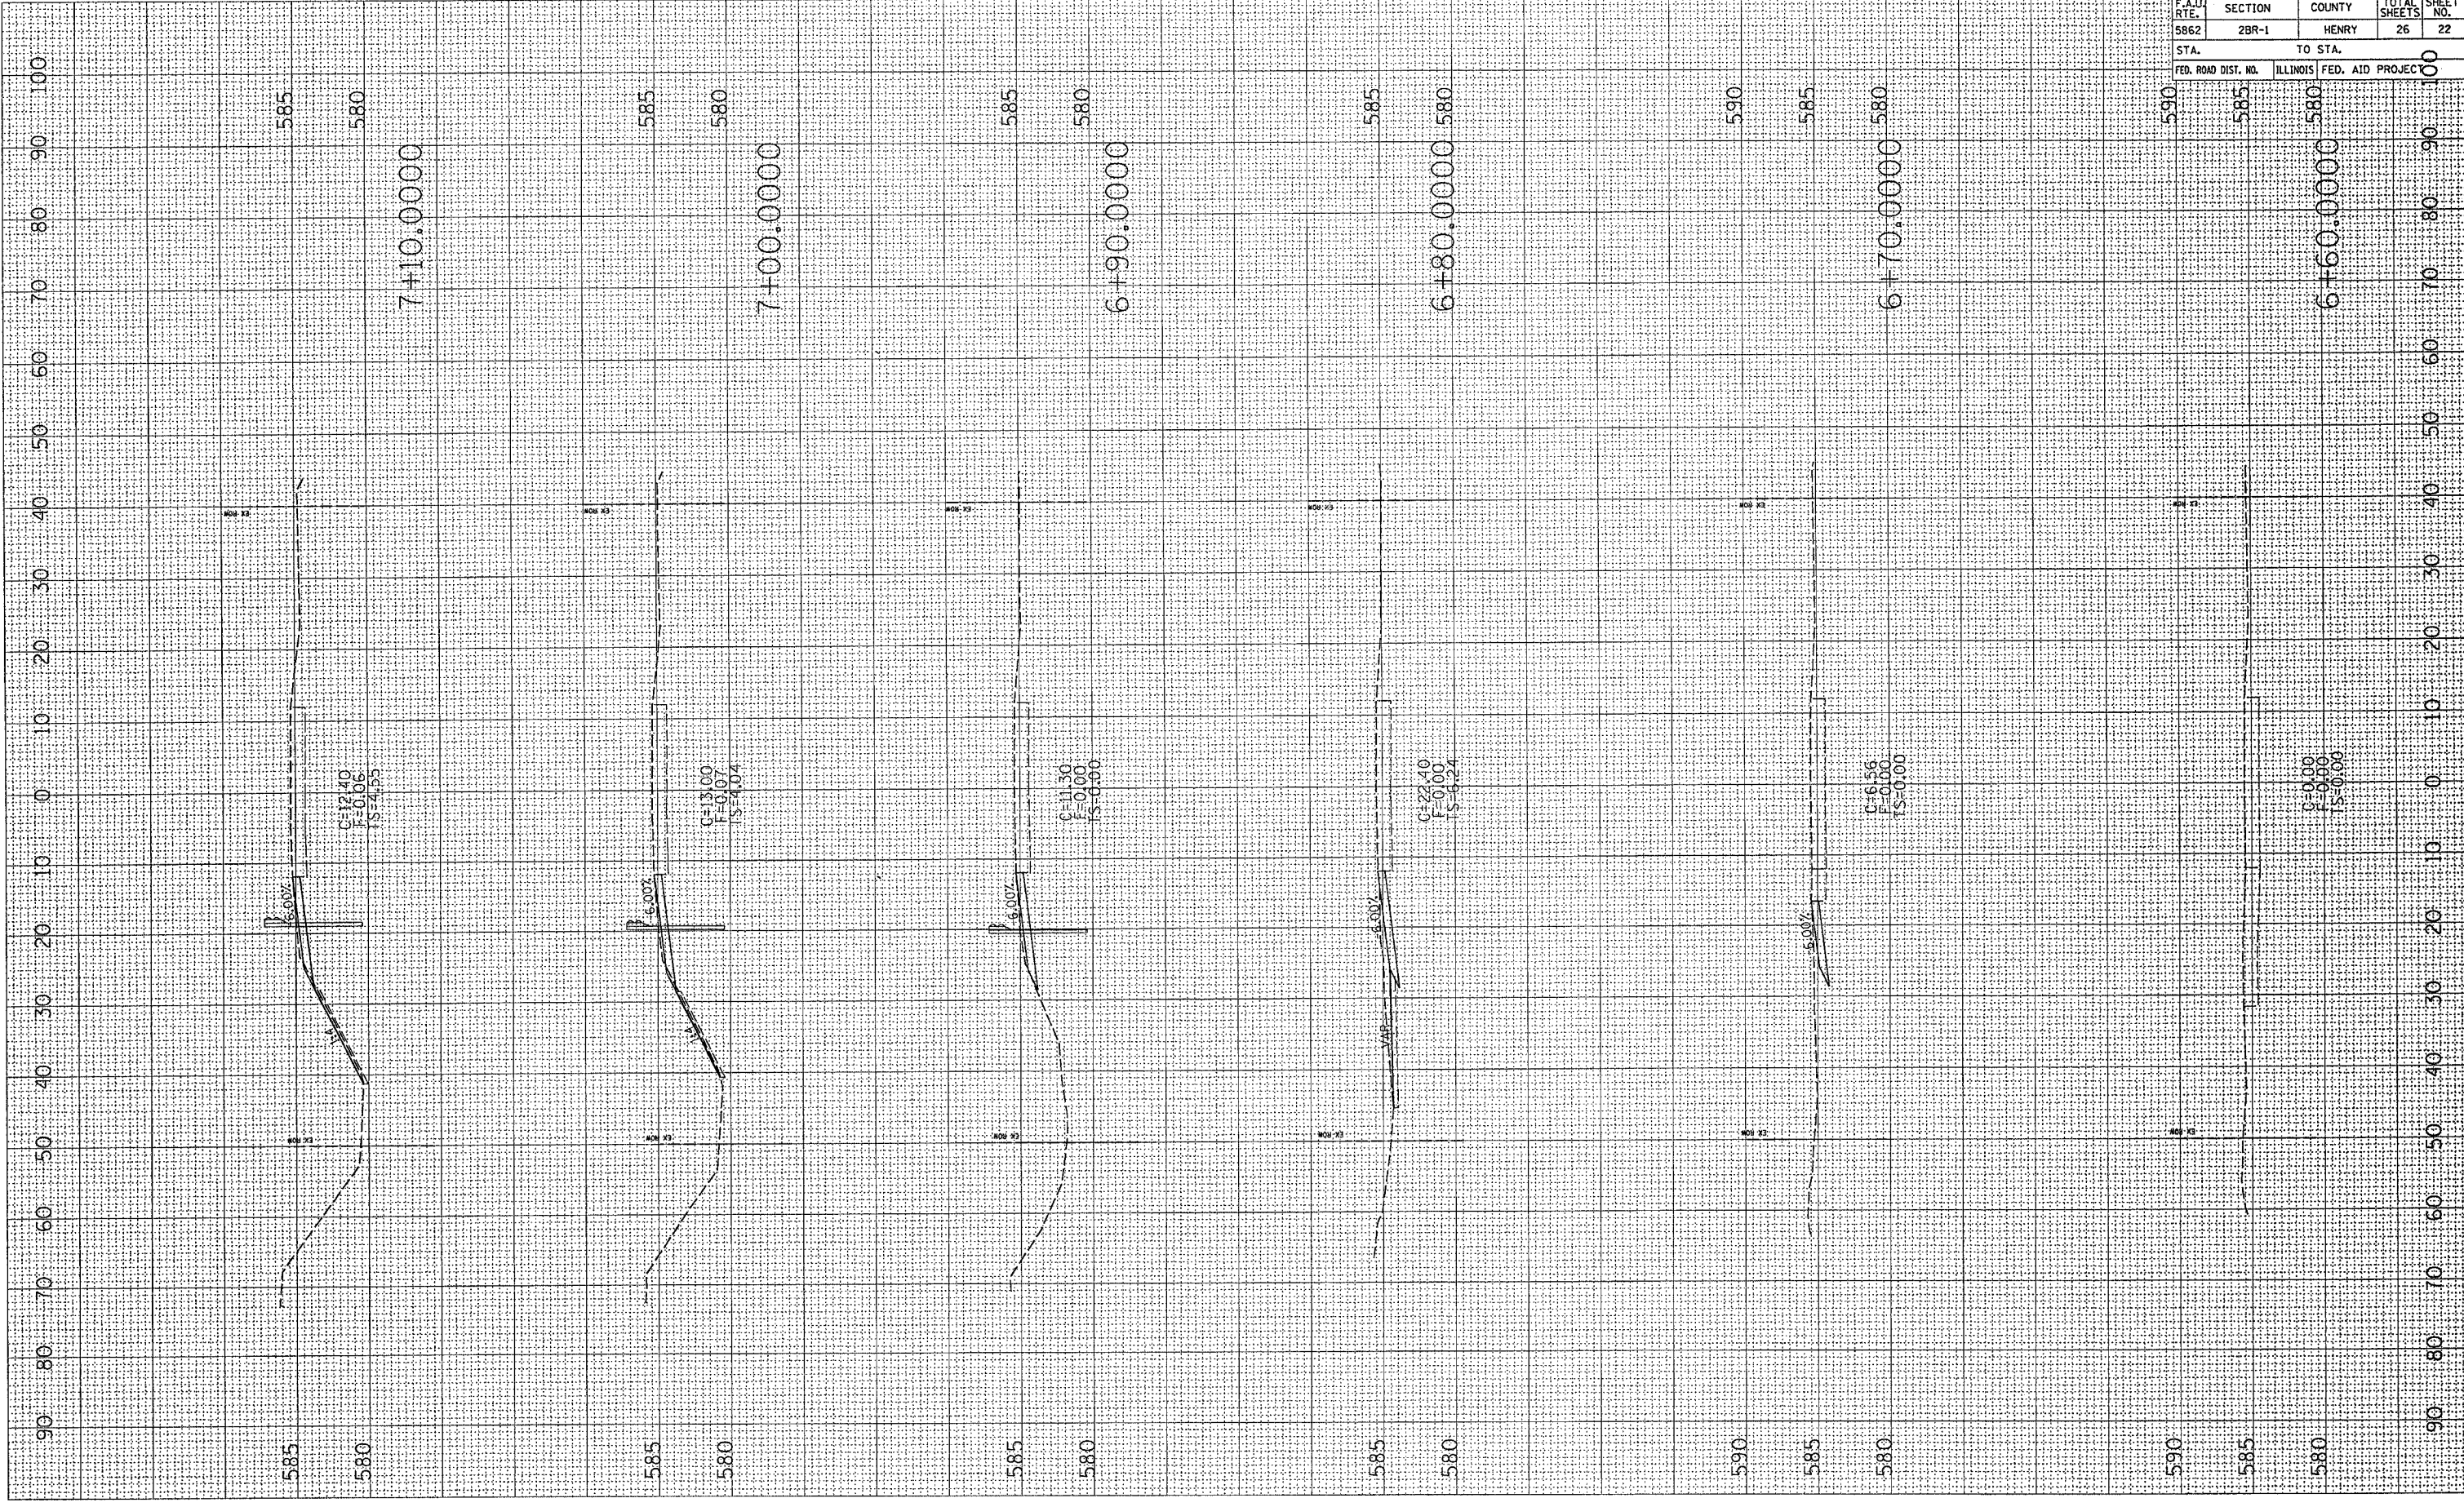

CONTRACT NO. 64B10				
F.A.U. RTE.	SECTION	COUNTY	TOTAL SHEETS	SHEET NO.
5862	2BR-1	HENRY	26	22
STA.		TO STA.		
FED. ROAD DIST. NO.		ILLINOIS	FED. AID PROJECT	