


PLOT DATE : Fri Sep 02 14:52:35 2005
 USER : mgjllj
 PLOT SCALE : 1/8" = 1'-0"

ORIGINAL SURVEY		BY		DATE	
SURVEYED	NO.				
PLOTTED					
AREA CHECKED					

FINAL SURVEY		BY		DATE	
SURVEYED	NO.				
PLOTTED					
AREA CHECKED					

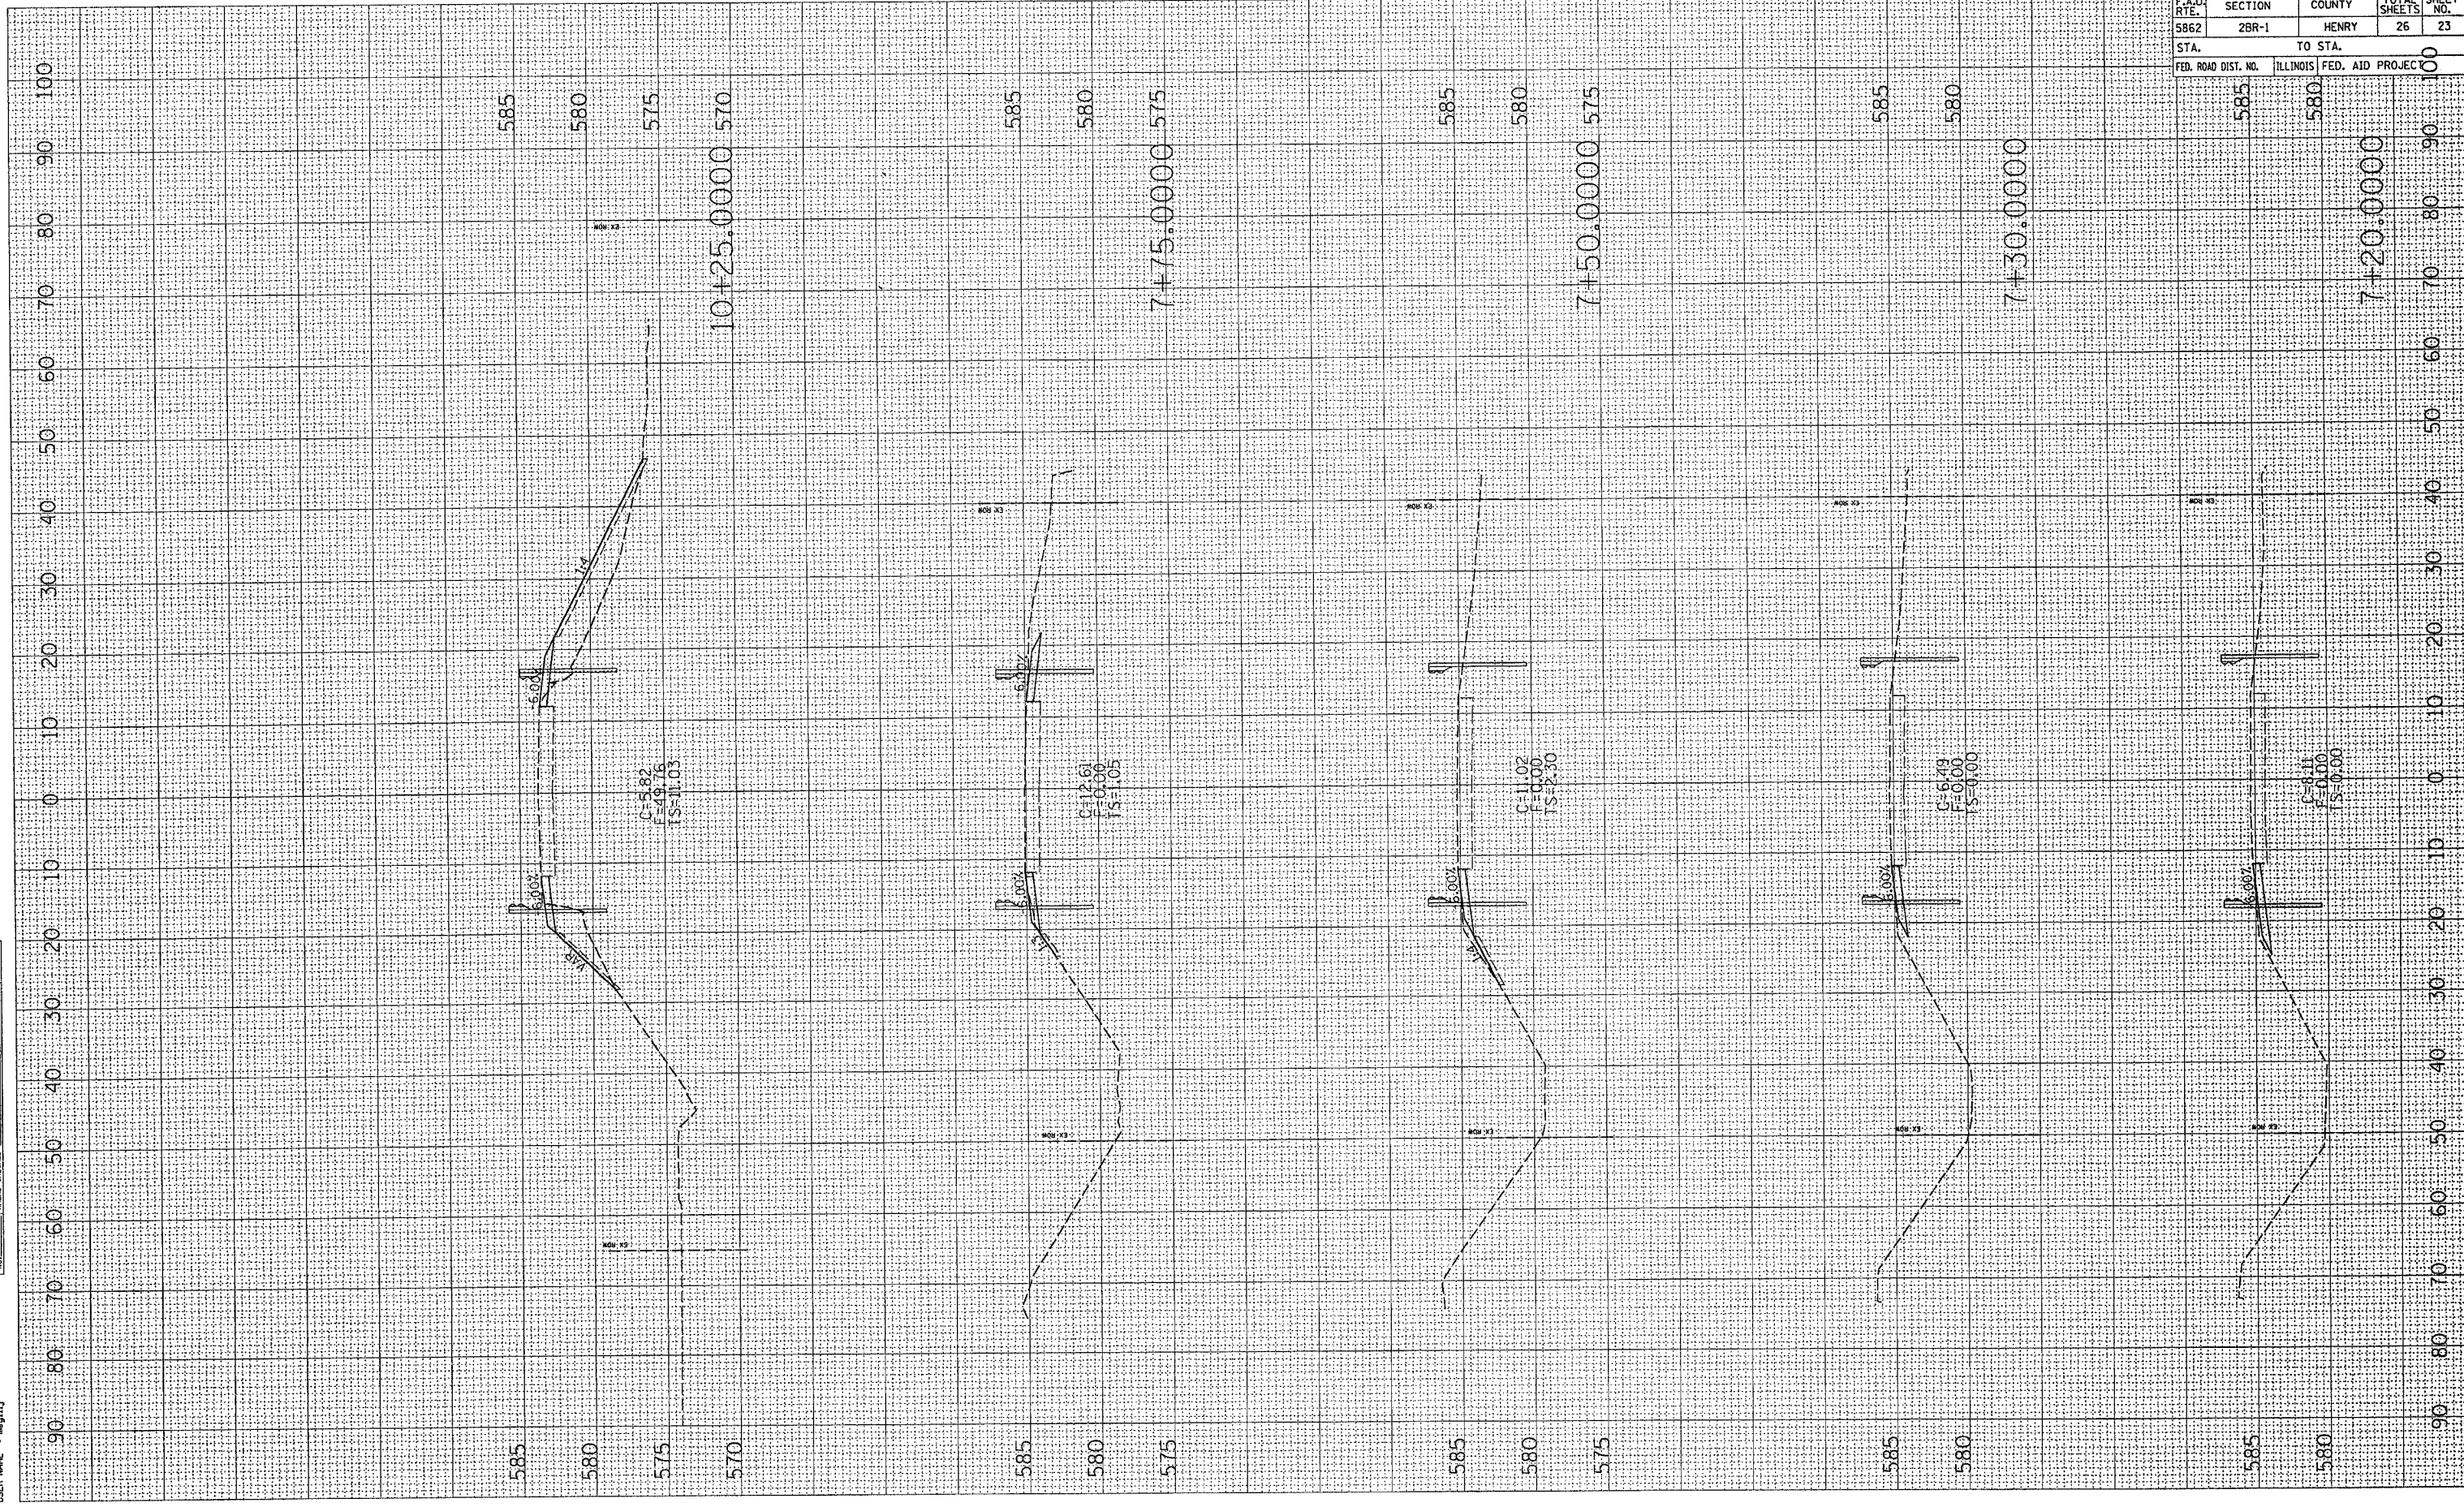

F.A.U. RTE.		COUNTY		TOTAL SHEETS	
5862	28R-1	HENRY	26	23	
STA.		TO STA.			
FED. ROAD DIST. NO.		ILLINOIS		FED. AID PROJECT	

CONTRACT NO. 64810
 SHEET NO. 23