


PLOT DATE = F:\1_Shp B2 1452248 2005
 PLOT SCALE = 1/8" = 100'-0"
 USER NAME = megalu

ORIGINAL SURVEY PLOTTED SURVEY
 NOTE BOOK REPLICATE AREAS CHECKED

FINAL SURVEY SURVEYED SURVEY
 NOTE BOOK REPLICATE AREAS CHECKED

BY: _____ DATE: _____

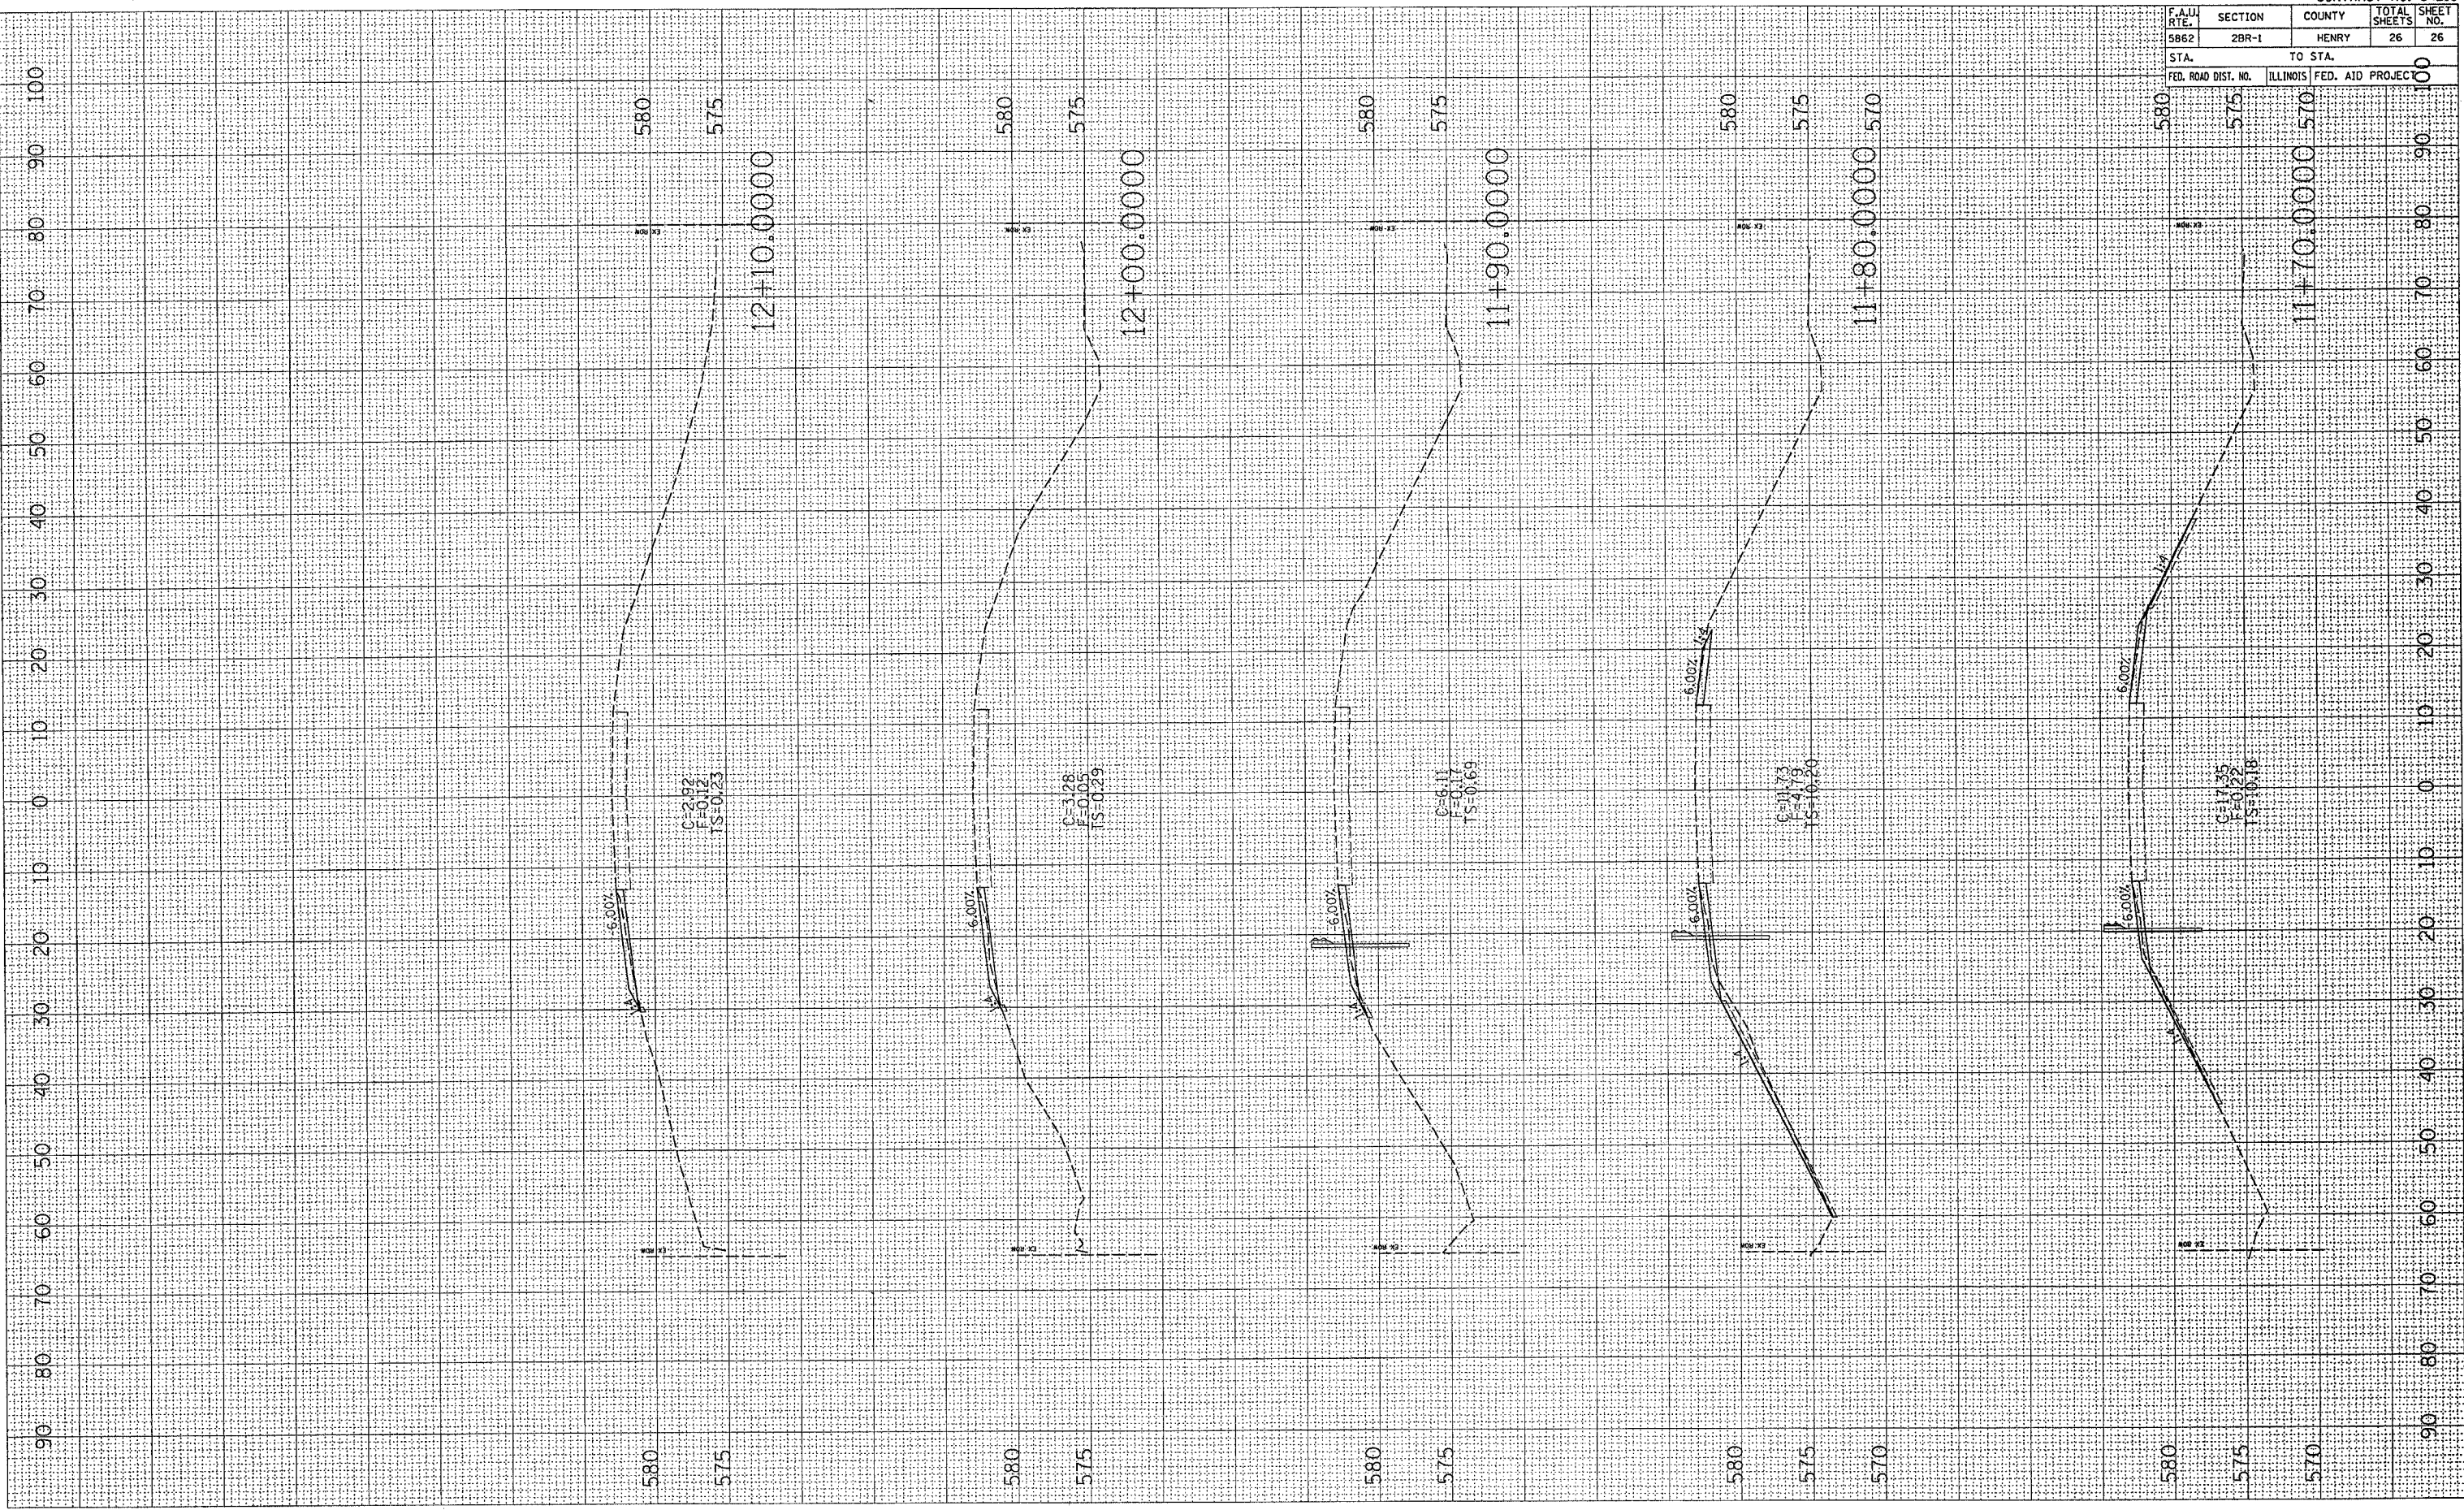

CONTRACT NO. 64B10				
F.A.U. RTE.	SECTION	COUNTY	TOTAL SHEETS	SHEET NO.
5862	2BR-1	HENRY	26	26
STA. TO STA.		ILLINOIS FED. AID PROJECT		