



F.A. PROJECT NO.	SECTION	COUNTY	TOTAL SHEETS	SHEET NO.
517	(1-3)TS-1	BOONE	12	8
STA.		TO STA.		
FED. ROAD DIST. NO.	ILLINOIS	FED. AID PROJECT		

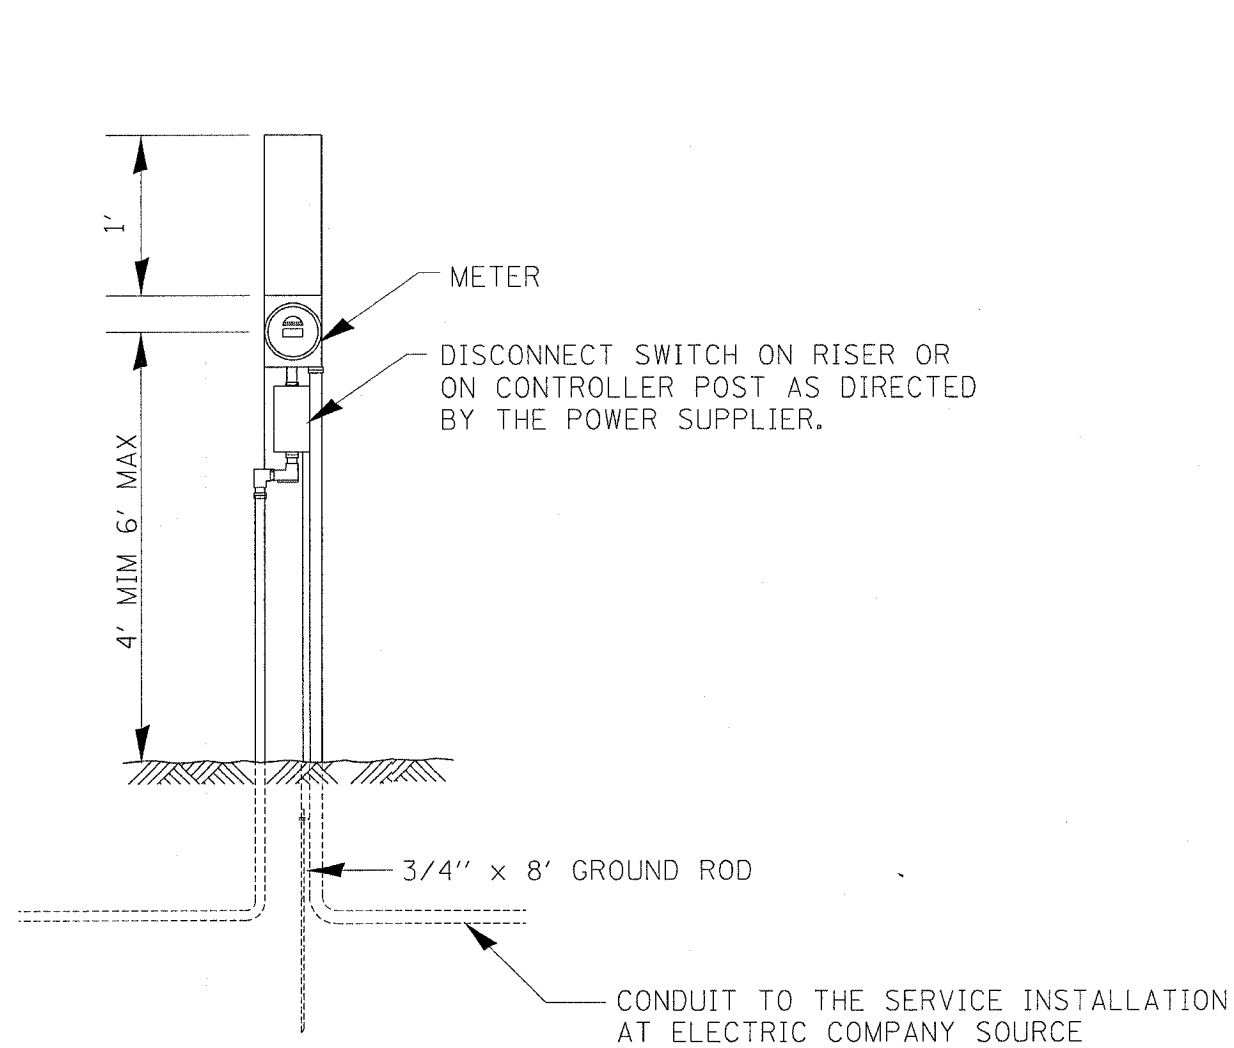

ELECTRIC SERVICE INSTALLATION, SPECIAL  
 (SEE SPECIAL PROVISIONS)  
 (DETAIL ONLY SHOW GENERAL SERVICE WHICH VARIES BY PROVIDERS)

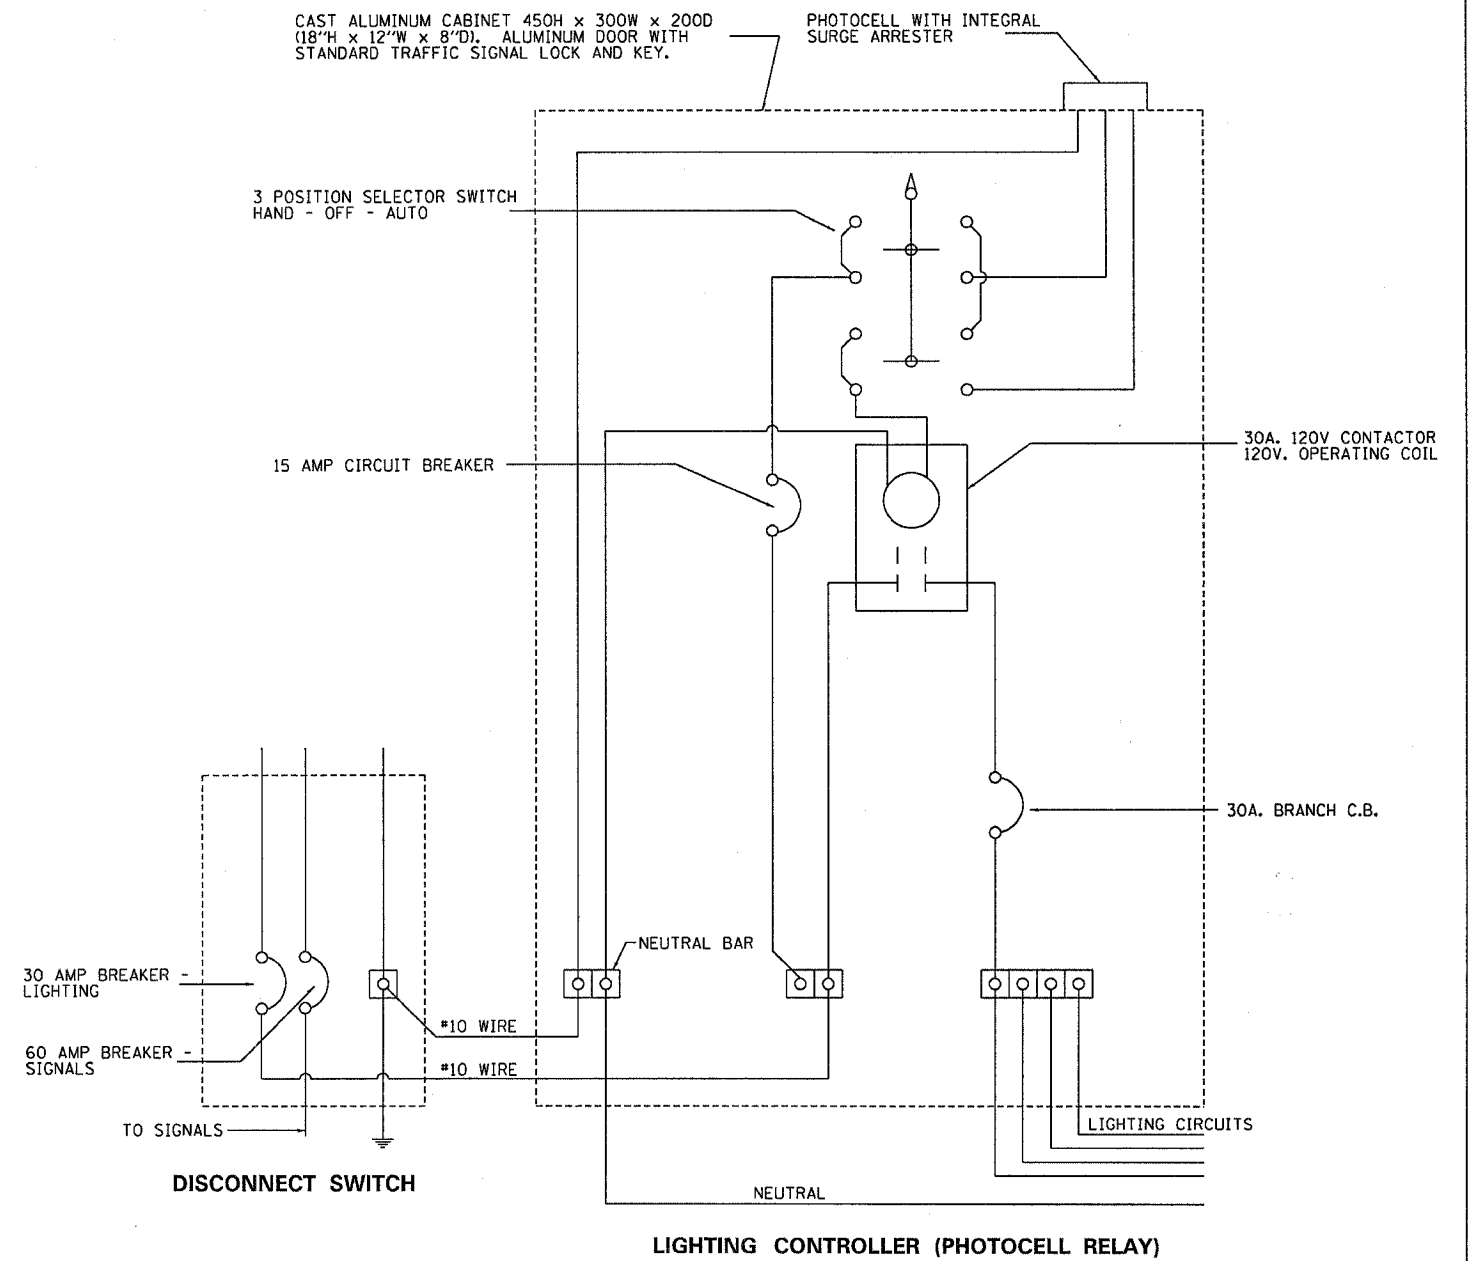

PLOT DATE = Thu Sep 01 11:34:38 2005  
 FILE NAME = c:\pwork\mets\2289485\2289485.dgn  
 PLOT SCALE = 2000000 / IN.  
 USER NAME = PULAK

REVISIONS	
NAME	DATE

ILLINOIS DEPARTMENT OF TRANSPORTATION

SCALE: VERT. / HORIZ.  
 DATE

DRAWN BY  
 CHECKED BY