



SE. 1/4 SEC. 24, T. 33 N., R. 2 E., 3RD P.M.

ROUTE	SECTION	COUNTY	TOTAL SHEETS	SHEET NO.
F.A.P. 627	1BR	LOGSALLE	46	11
STA. 10+00 TO STA. 18+00		ILLINOIS		

CONTRACT NO. 66364

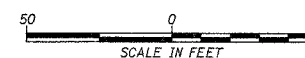

DATE	BY	REVISION

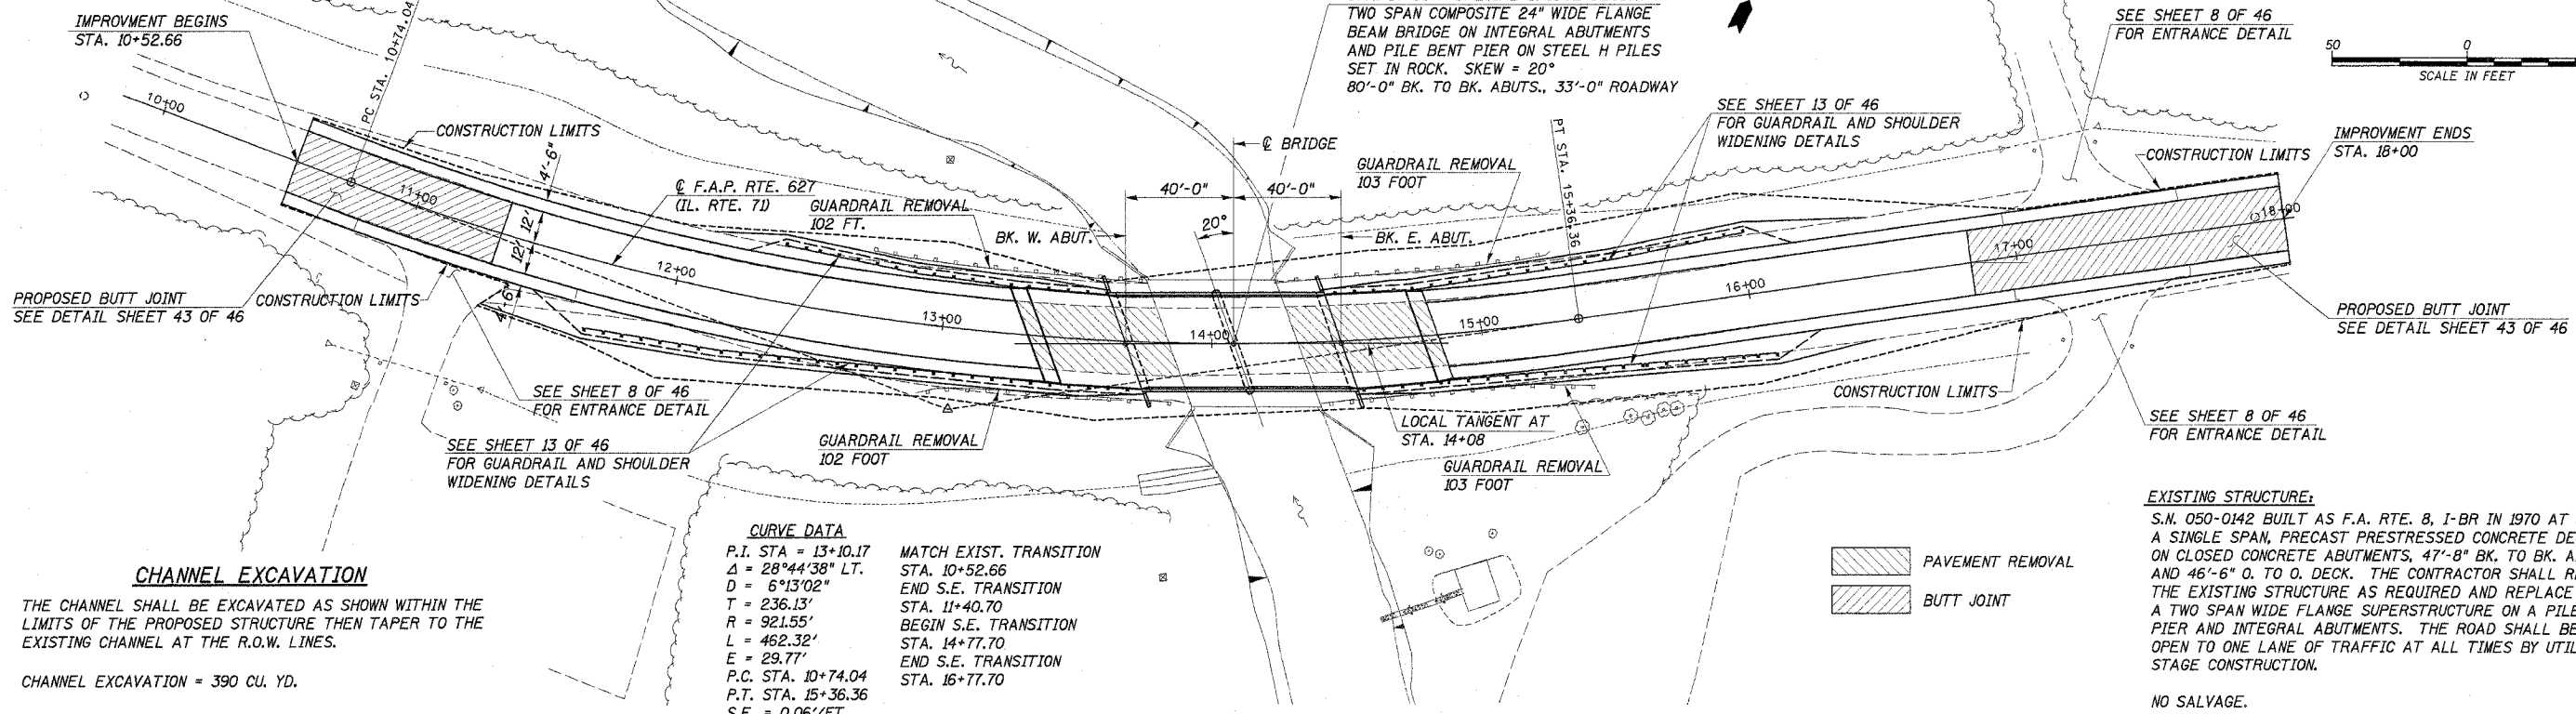

NE. 1/4 SEC. 25, T. 33 N., R. 2 E., 3RD P.M.

DATE	BY	REVISION

