


ROUTE NO.	SECTION	COUNTY	TOTAL SHEETS	SHEET NO.
FAP 627	1 BR	LaSALLE	46	14
ILLINOIS				

CONTRACT NO. 66364

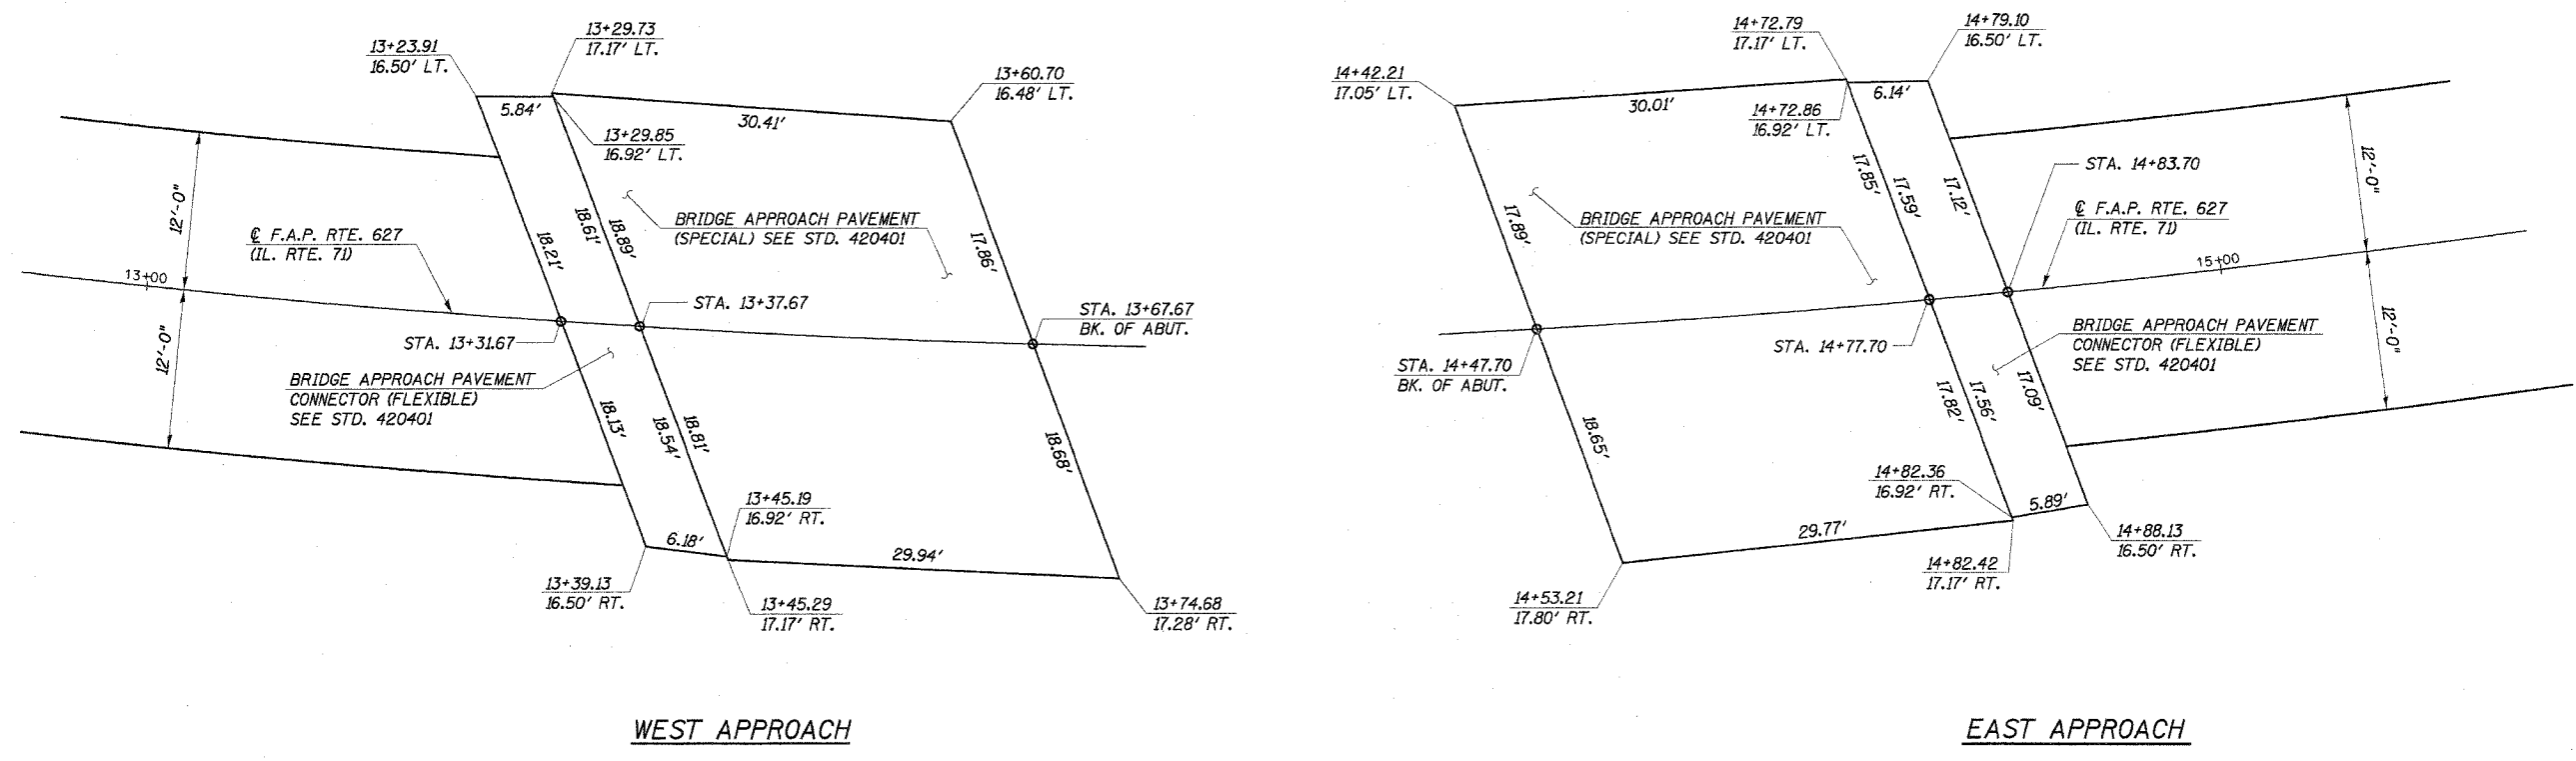

WEST APPROACH

EAST APPROACH

APPROACH PAVEMENT SCHEDULE		
LOCATION	BRIDGE APPROACH PAVEMENT (SPECIAL)	BRIDGE APPROACH PAVEMENT CONNECTOR (FLEXIBLE)
	SQ YD	SQ YD
WEST APPROACH	114	22
EAST APPROACH	115	22
TOTAL	229	44

APPROACH PAVEMENT DETAILS
 IL. RTE. 71 OVER UNNAMED STREAM
 F.A.P. RTE. 627 - SECTION 1BR
 LaSALLE COUNTY
 STA. 14+08.00
 STR. NO. 050-0244

4440 ASH GROVE SPRINGFIELD, IL 62707 (217) 793-8600 oasinc@famvid.com	OZYURT AND STONE, INC. CONSULTING ENGINEERS	JOB NO.: 0306.4 FILE: DET01.DGN DATE: 07-20-05
--	---	--