


F.A.S. RTE.	SECTION	COUNTY	TOTAL SHEETS	SHEET NO.
1317	109 BR.N	KANKAKEE	58	9
STA. 258+50		TO STA. 264+50		
FED. ROAD DIST. NO. ILLINOIS FED. AID PROJECT				

PLAN	DATE
BY	
NOTED	
CHECKED	
NO. OF WAY CHECKED	
DATE	
NO.	
NAME	


MATCH LINE STA. 258 + 50

MATCH LINE STA. 264 + 50

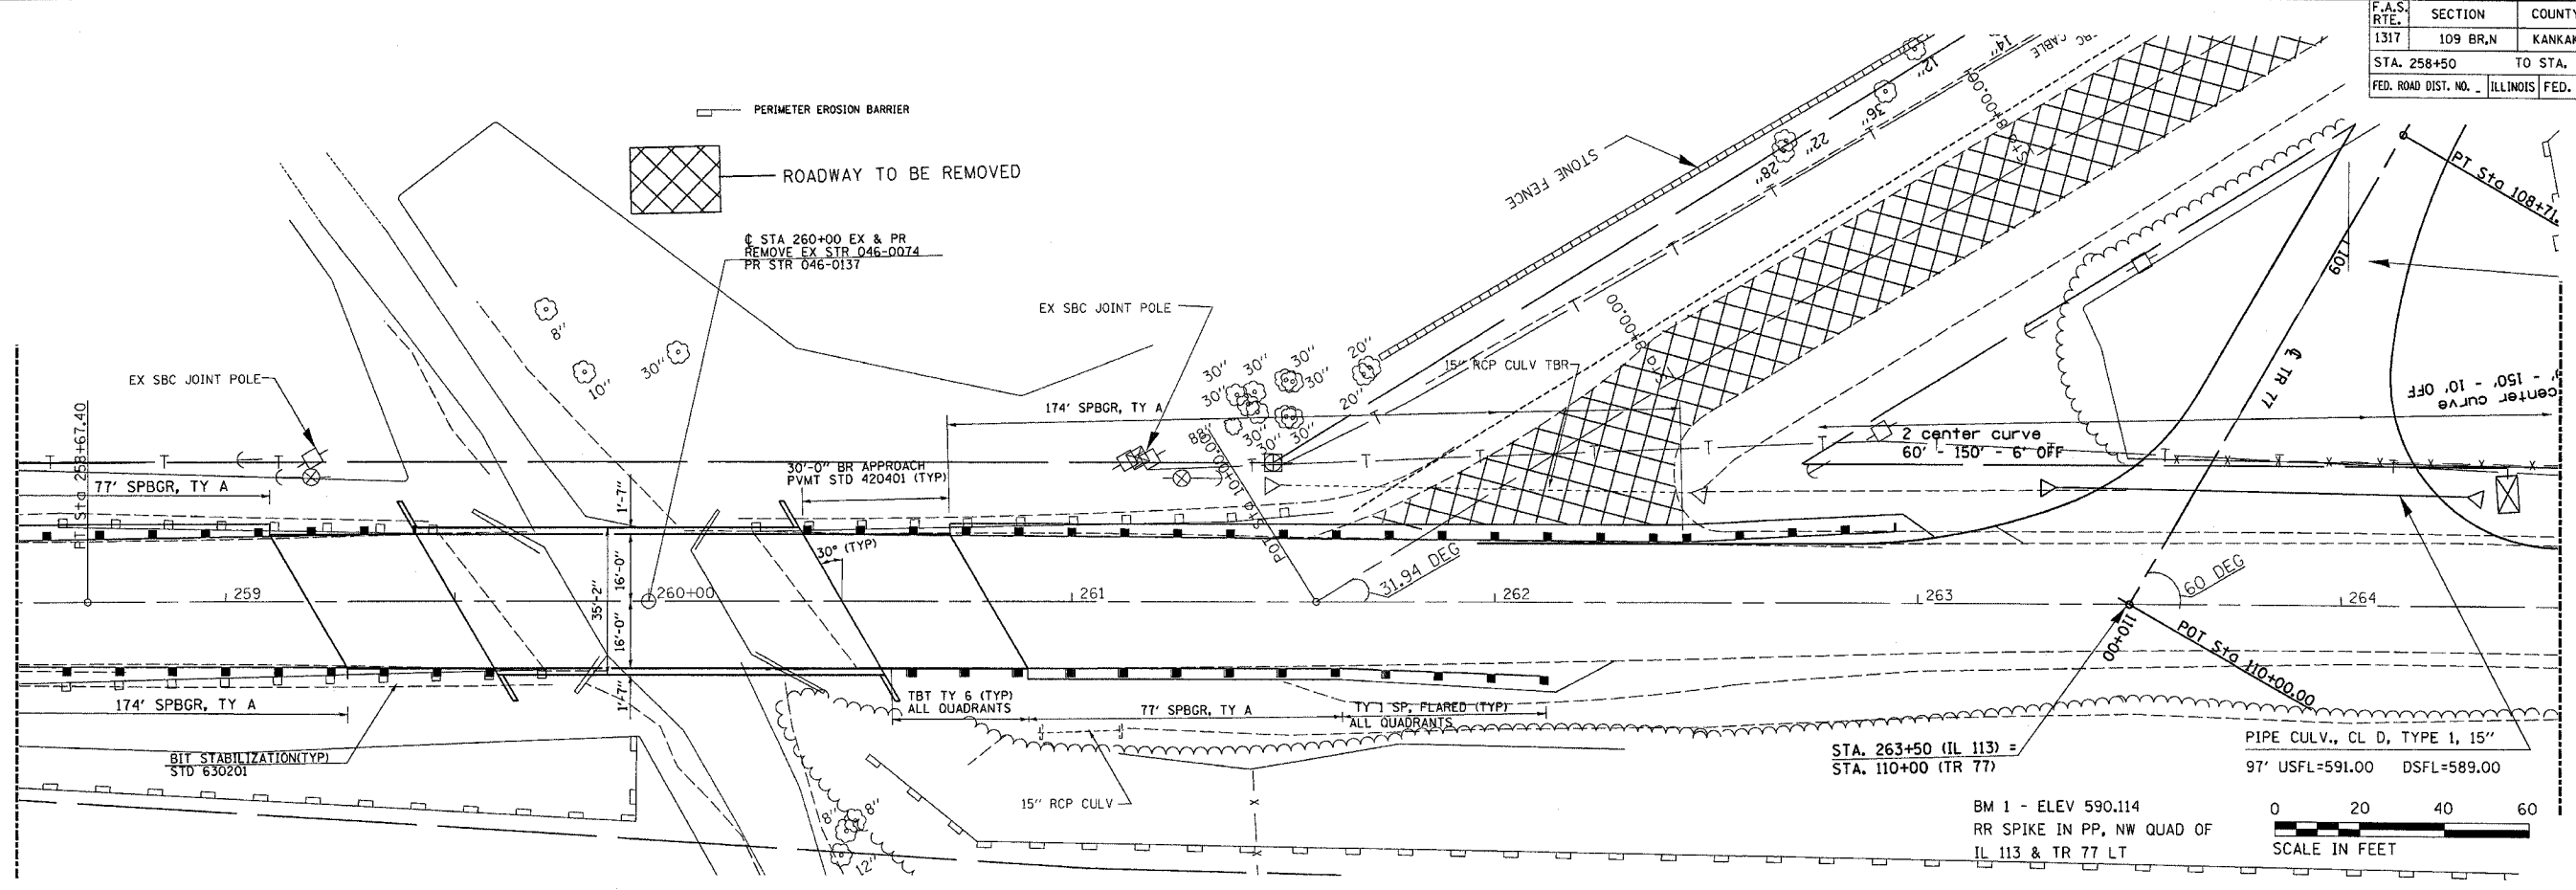

PROFILE	DATE
BY	
NOTED	
CHECKED	
NO. OF WAY CHECKED	
DATE	
NO.	
NAME	

Dec. 02, 2003
V0203002.DWG/PLS.DGN

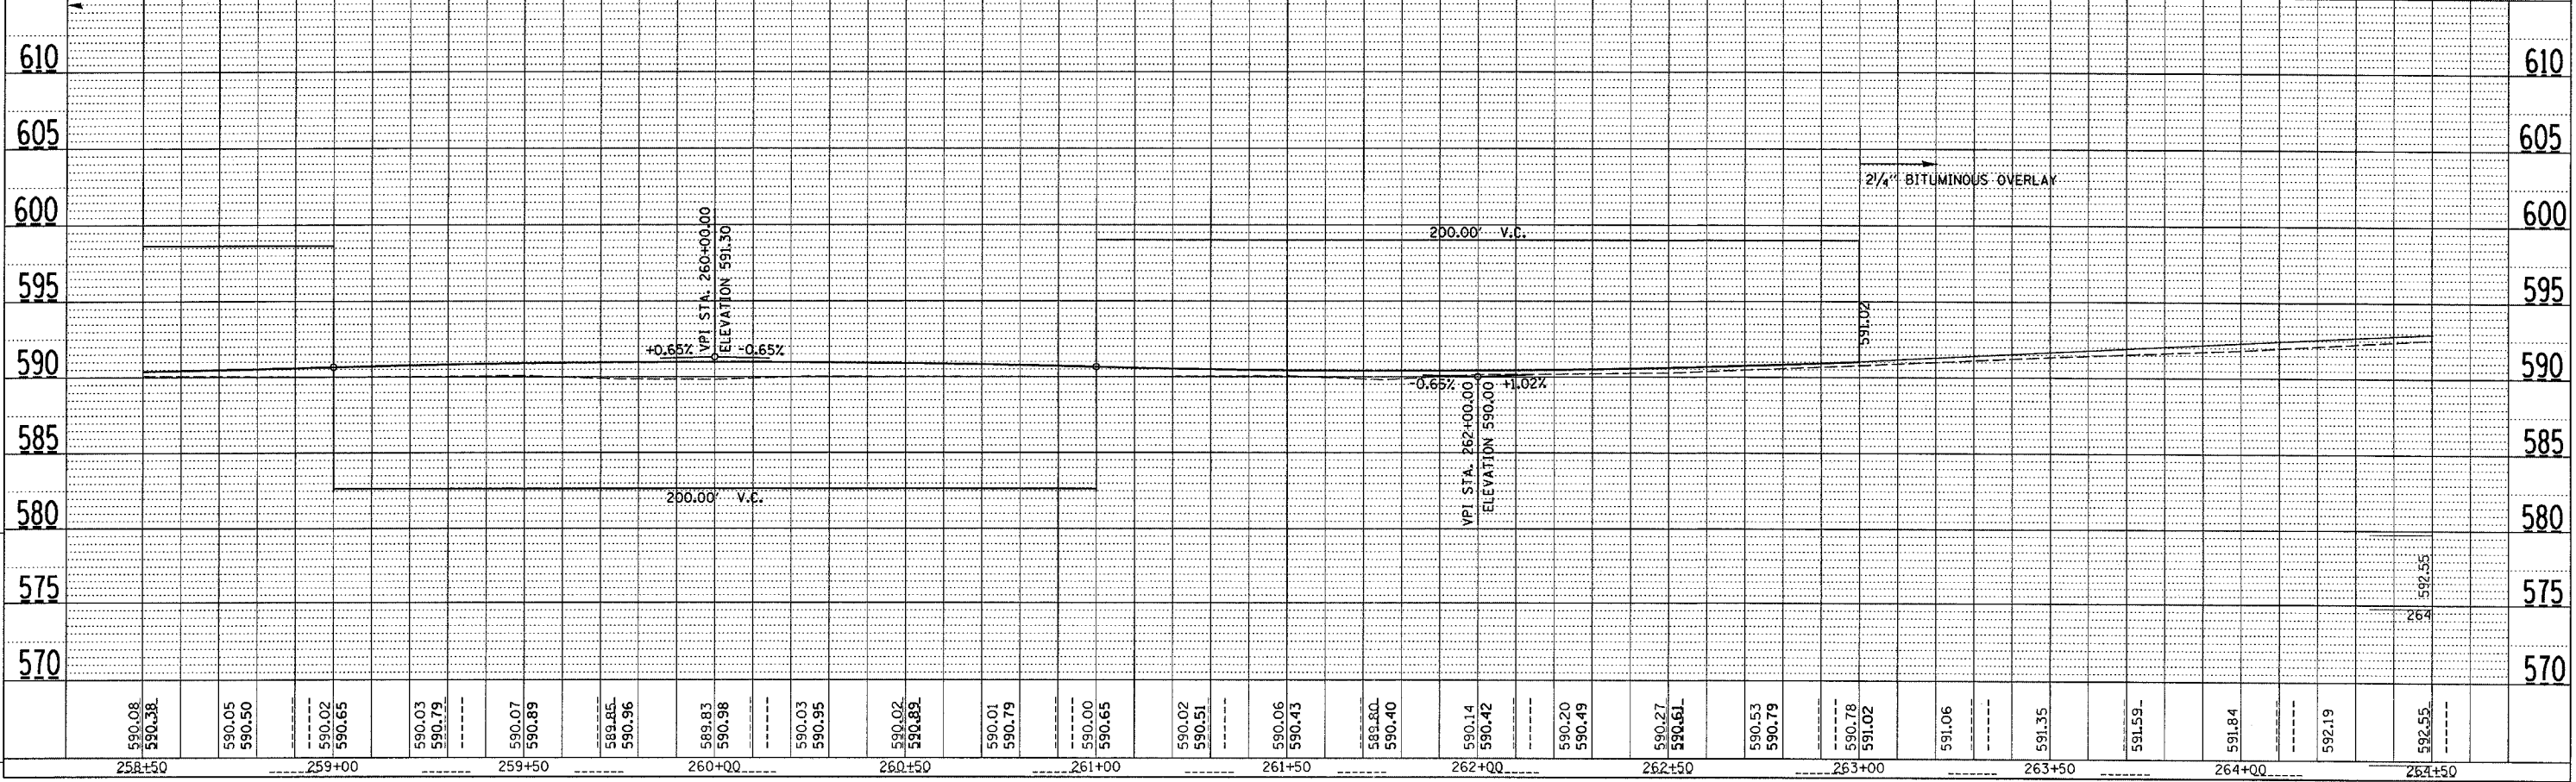

STA. 258 + 50 TO STA. 264 + 50
IL 113 PLAN & PROFILE