


F.A.S. RTE.	SECTION	COUNTY	TOTAL SHEETS	SHEET NO.
1317	109 BR,N	KANKAKEE	58	10
STA. 264+50		TO STA. 267+00		
FED. ROAD DIST. NO. 1		ILLINOIS FED. AID PROJECT		

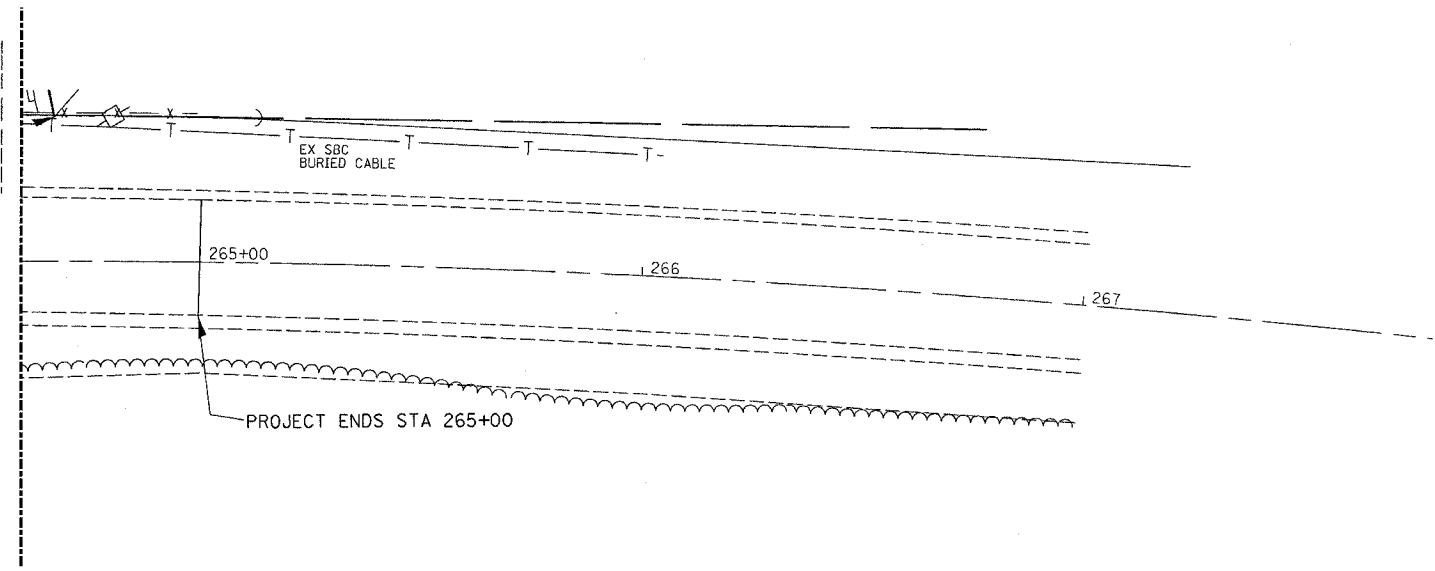


PLAN	SURVEYED	BY	DATE
NOTE BOOK NO.	REVISIONS		
	1. CHECKED		
	2. BY		
	3. DATE		

**MATCH LINE STA. 264 + 50**



PROFILE	SURVEYED	BY	DATE
NOTE BOOK NO.	REVISIONS		
	1. CHECKED		
	2. BY		
	3. DATE		

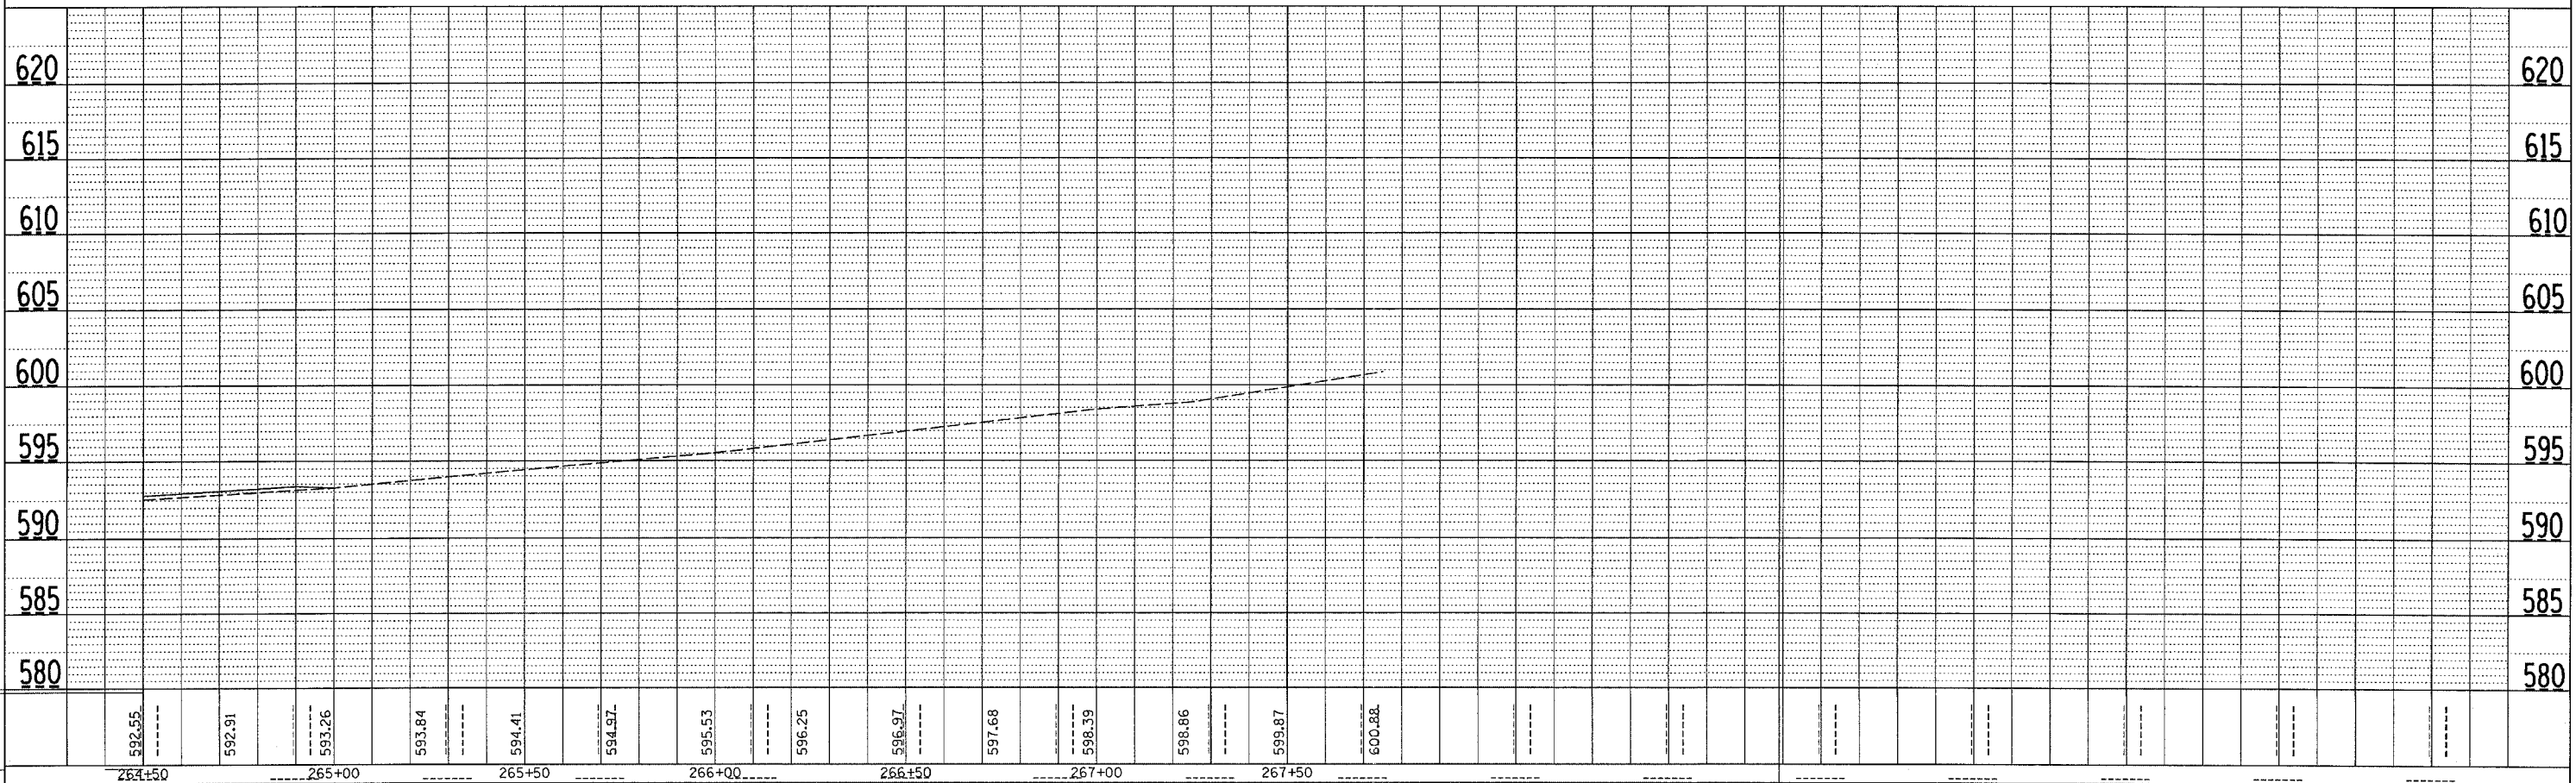

Dec. 02, 2003  
 \ed0302.dwg

**STA. 264 + 50 TO STA. 267 + 00**  
**IL 113 PLAN & PROFILE**