




F.A.S. R.T.E.	SECTION	COUNTY	TOTAL SHEETS	SHEET NO.
1317	109 BR,N	KANKAKEE	58	11
STA. 104+00		TO STA. 110+00		
FED. ROAD DIST. NO. - ILLINOIS FED. AID PROJECT				

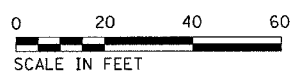

PLAN	DATE
BY	
APPROVED	
NOTED	
NOTE BOOK	
NO.	

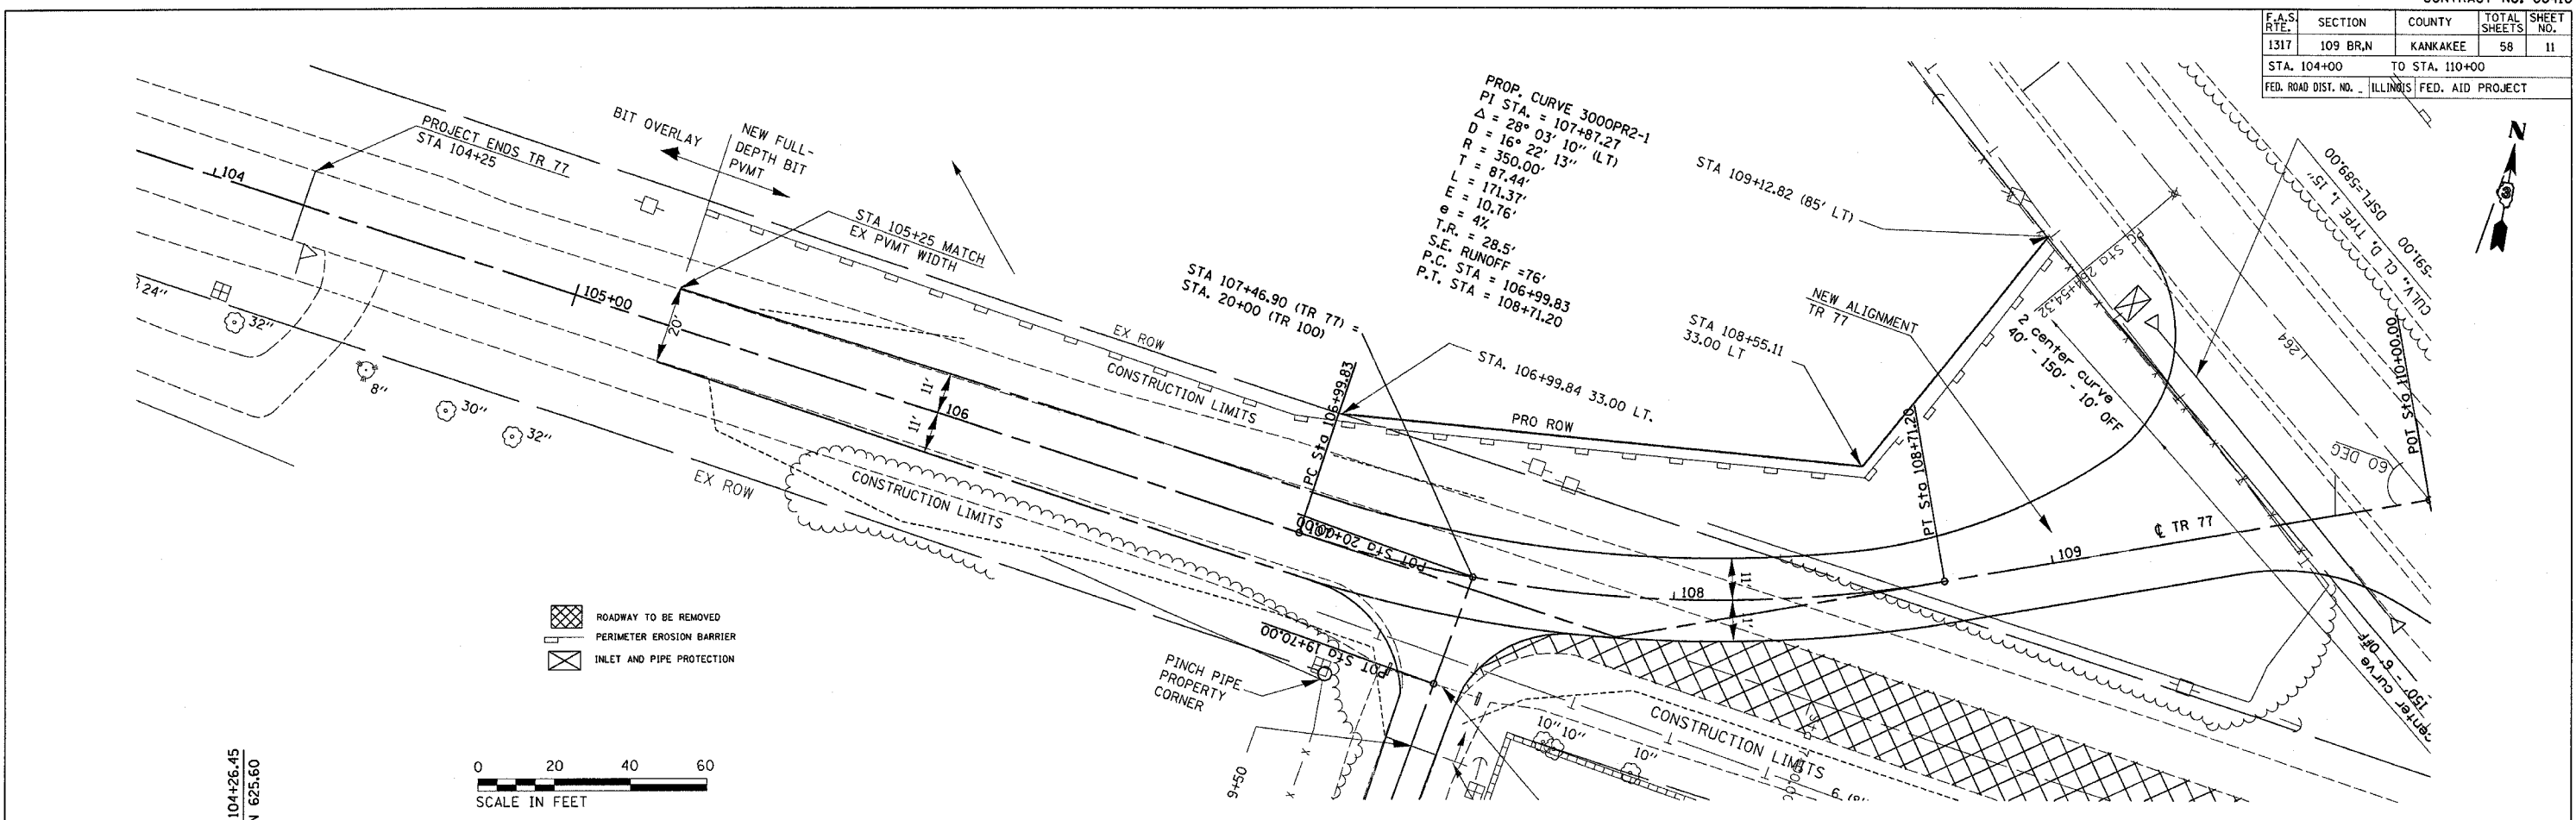

PROFILE	DATE
BY	
APPROVED	
NOTED	
NOTE BOOK	
NO.	

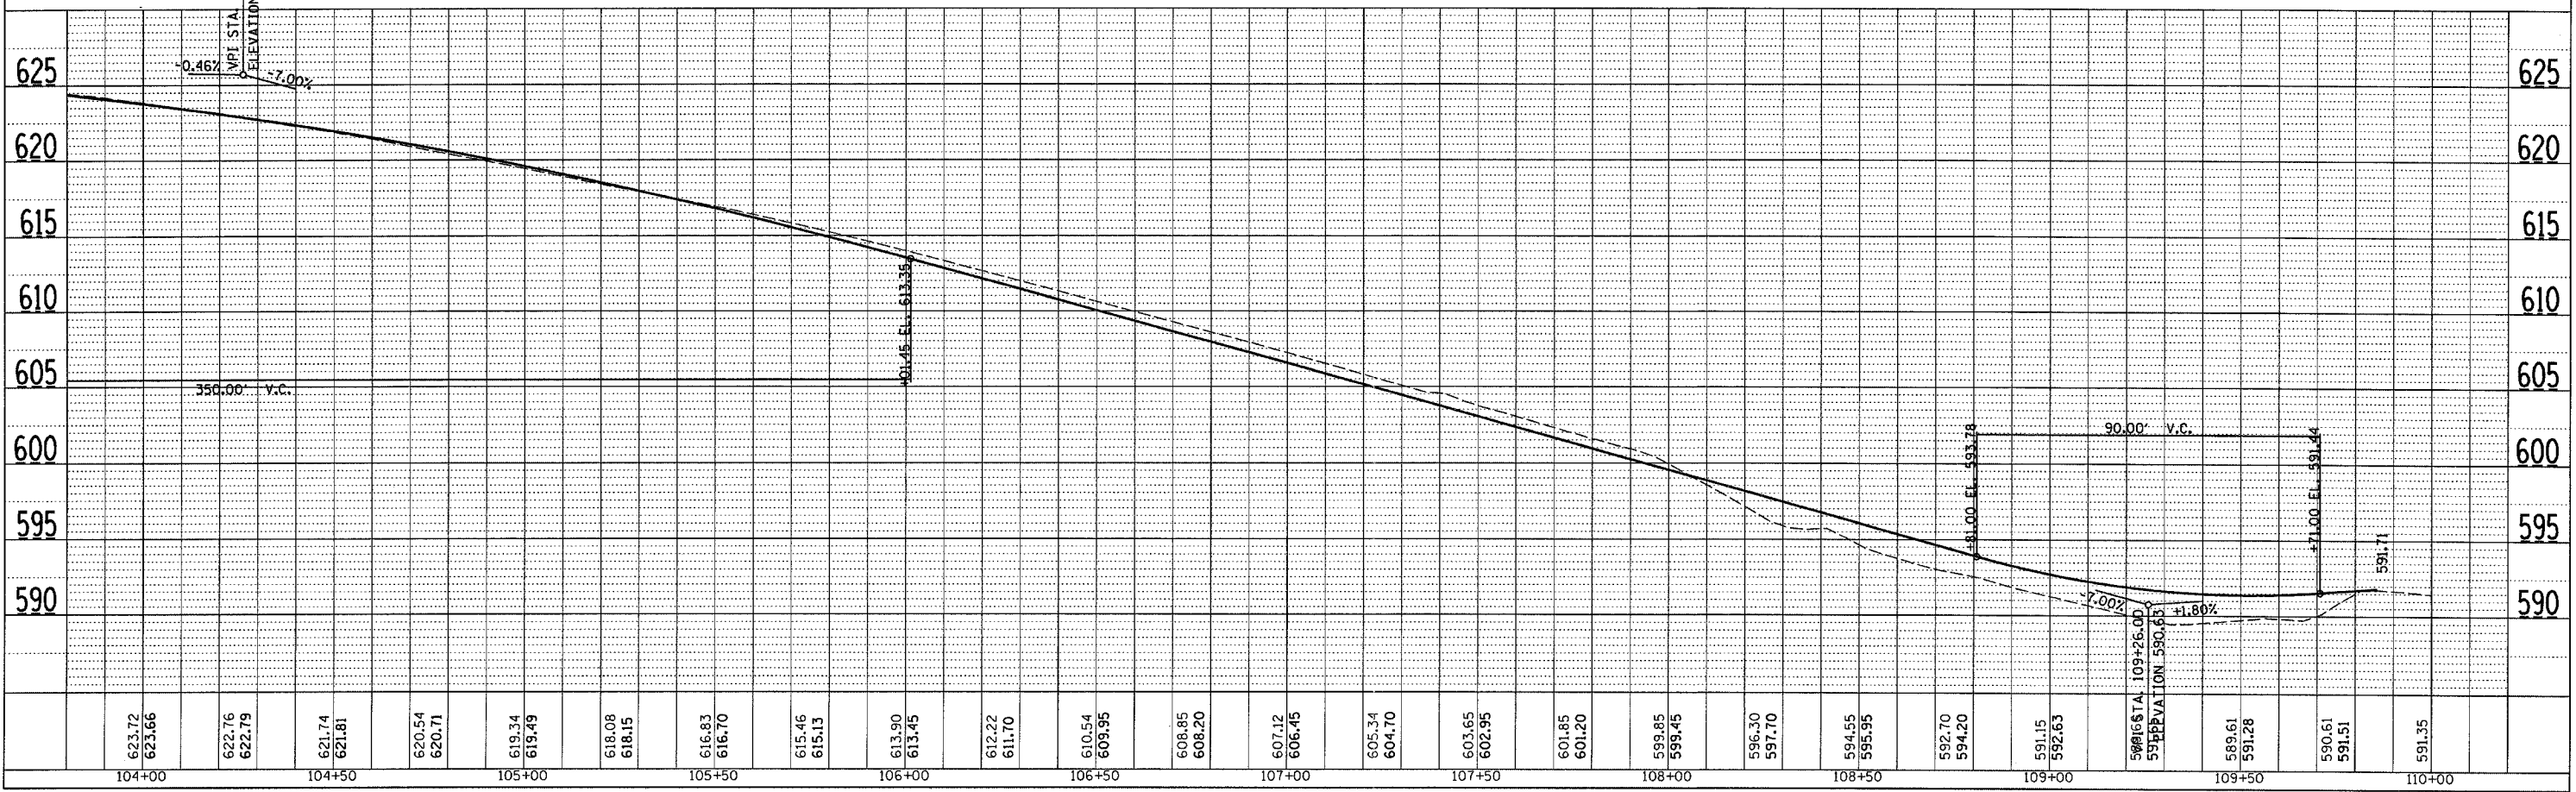

**STA. 104+00 TO STA. 110+00**  
**TR 77 PLAN & PROFILE**