
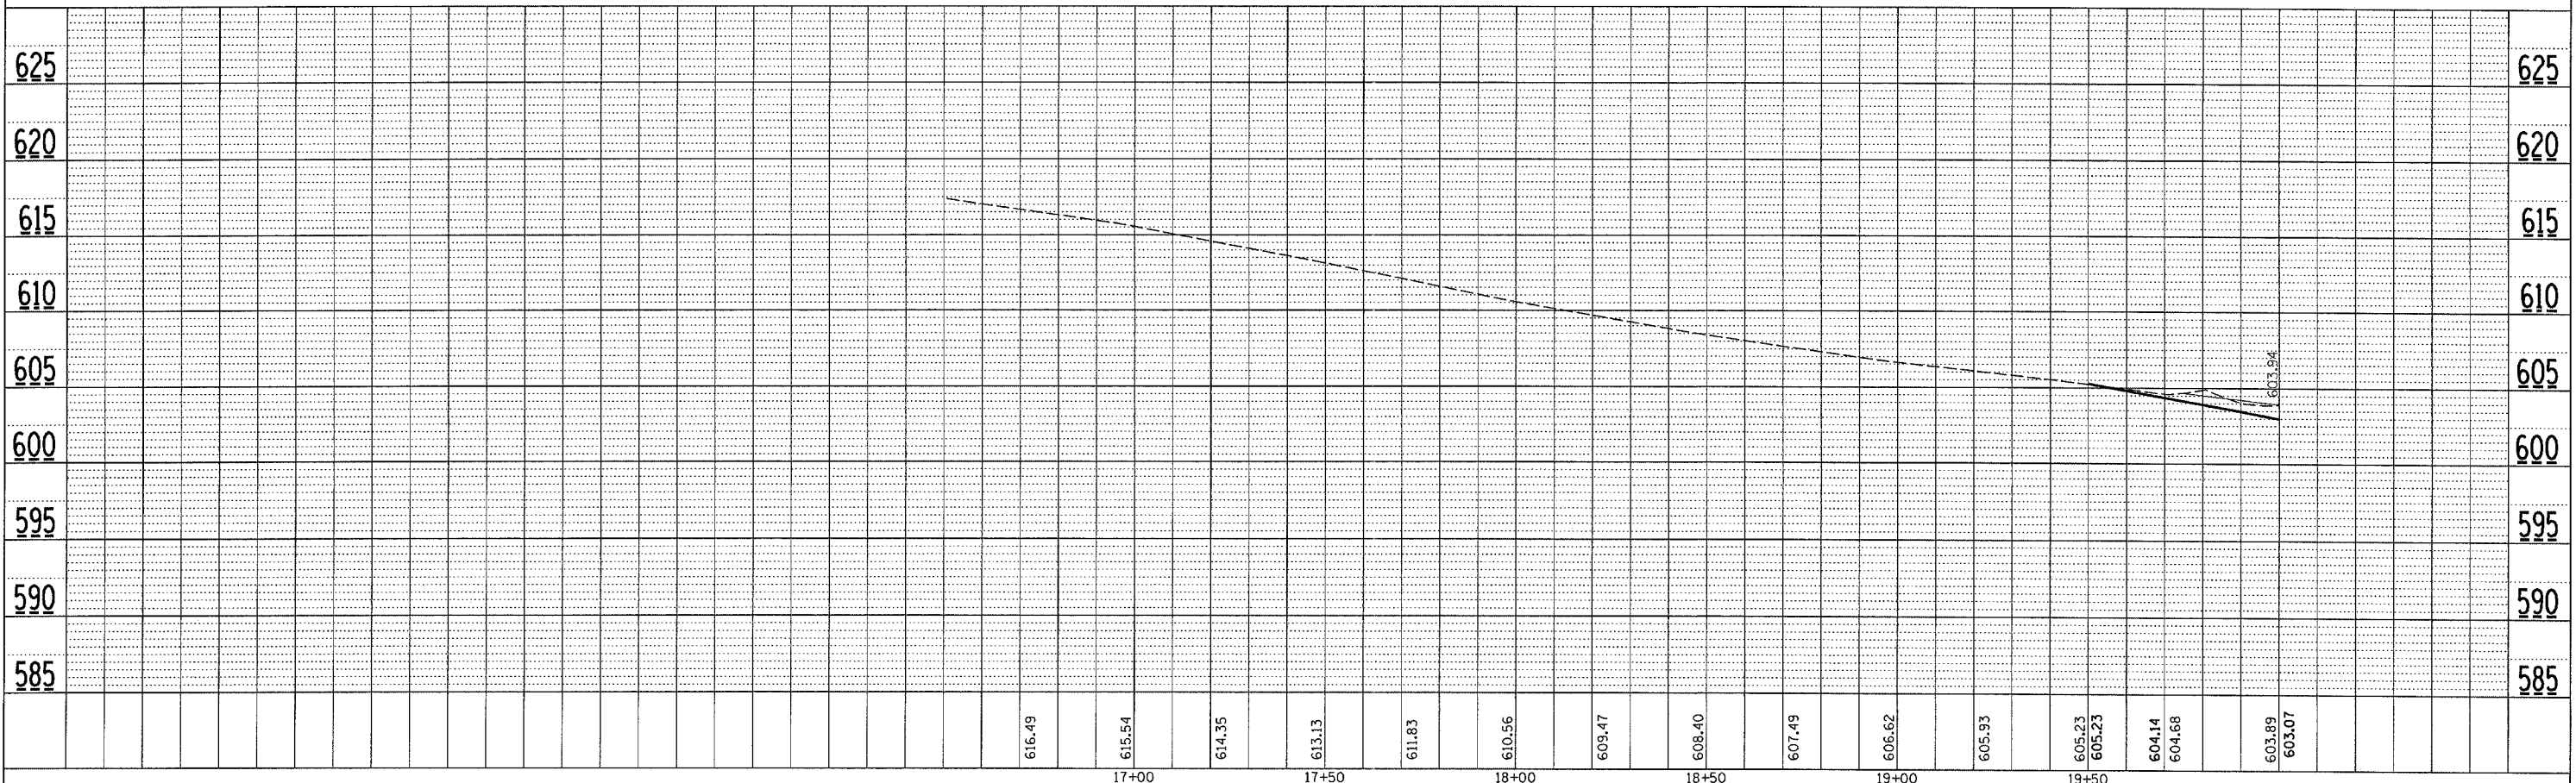
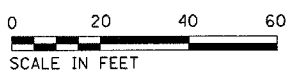


F.A.S. RTE.	SECTION	COUNTY	TOTAL SHEETS	SHEET NO.
1317	109 BR,N	KANKAKEE	58	12
STA. 19+50		TO STA. 20+00		
FED. ROAD DIST. NO.		ILLINOIS FED. AID PROJECT		

PLAN	SURVEYED	DATE
NO.	BY	
	CHECKED	
	BY	
	DATE	

PROFILE	SURVEYED	DATE
NO.	BY	
	CHECKED	
	BY	
	DATE	

DATE: 08/22/2014  
 FILE NAME: 1317109BR,N  
 PLOT SCALE: 1/8"=1'-0"  
 REFERENCE: SHEET 12

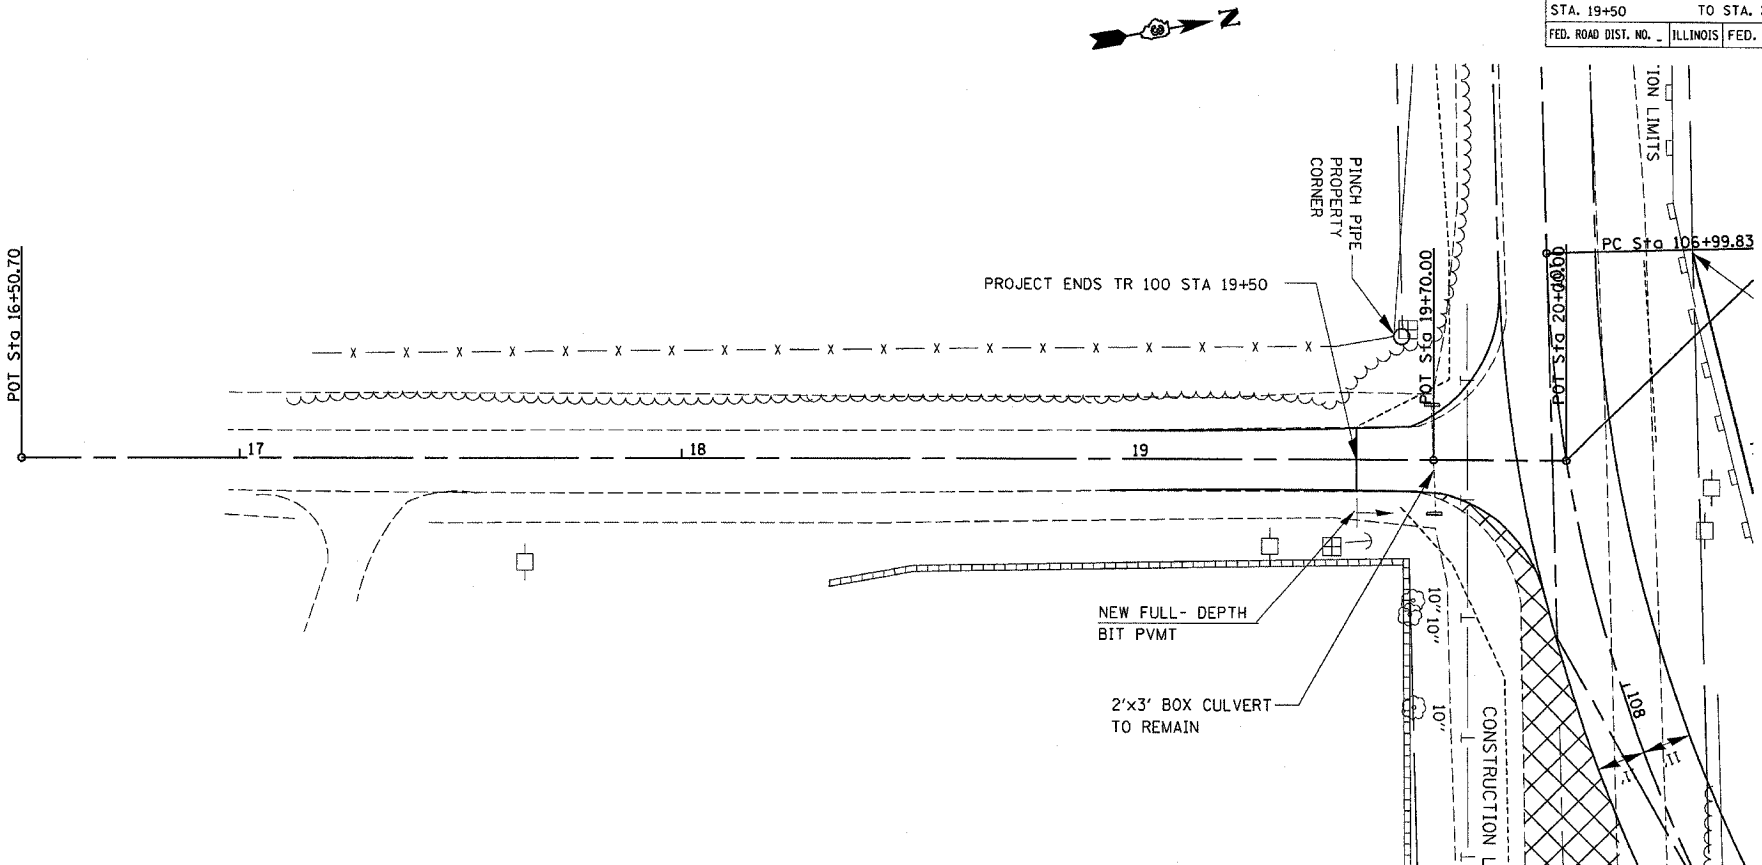

**STA. 19+50 TO STA. 20+00  
 TR 100 PLAN & PROFILE**