


F.A.S. RTE	SECTION	COUNTY	TOTAL SHEETS	SHEET NO
1317	109 BR,N	KANKAKEE	58	33
STA.		TO STA.		
FED. ROAD DIST. NO.		ILLINOIS	FED. AID PROJECT	

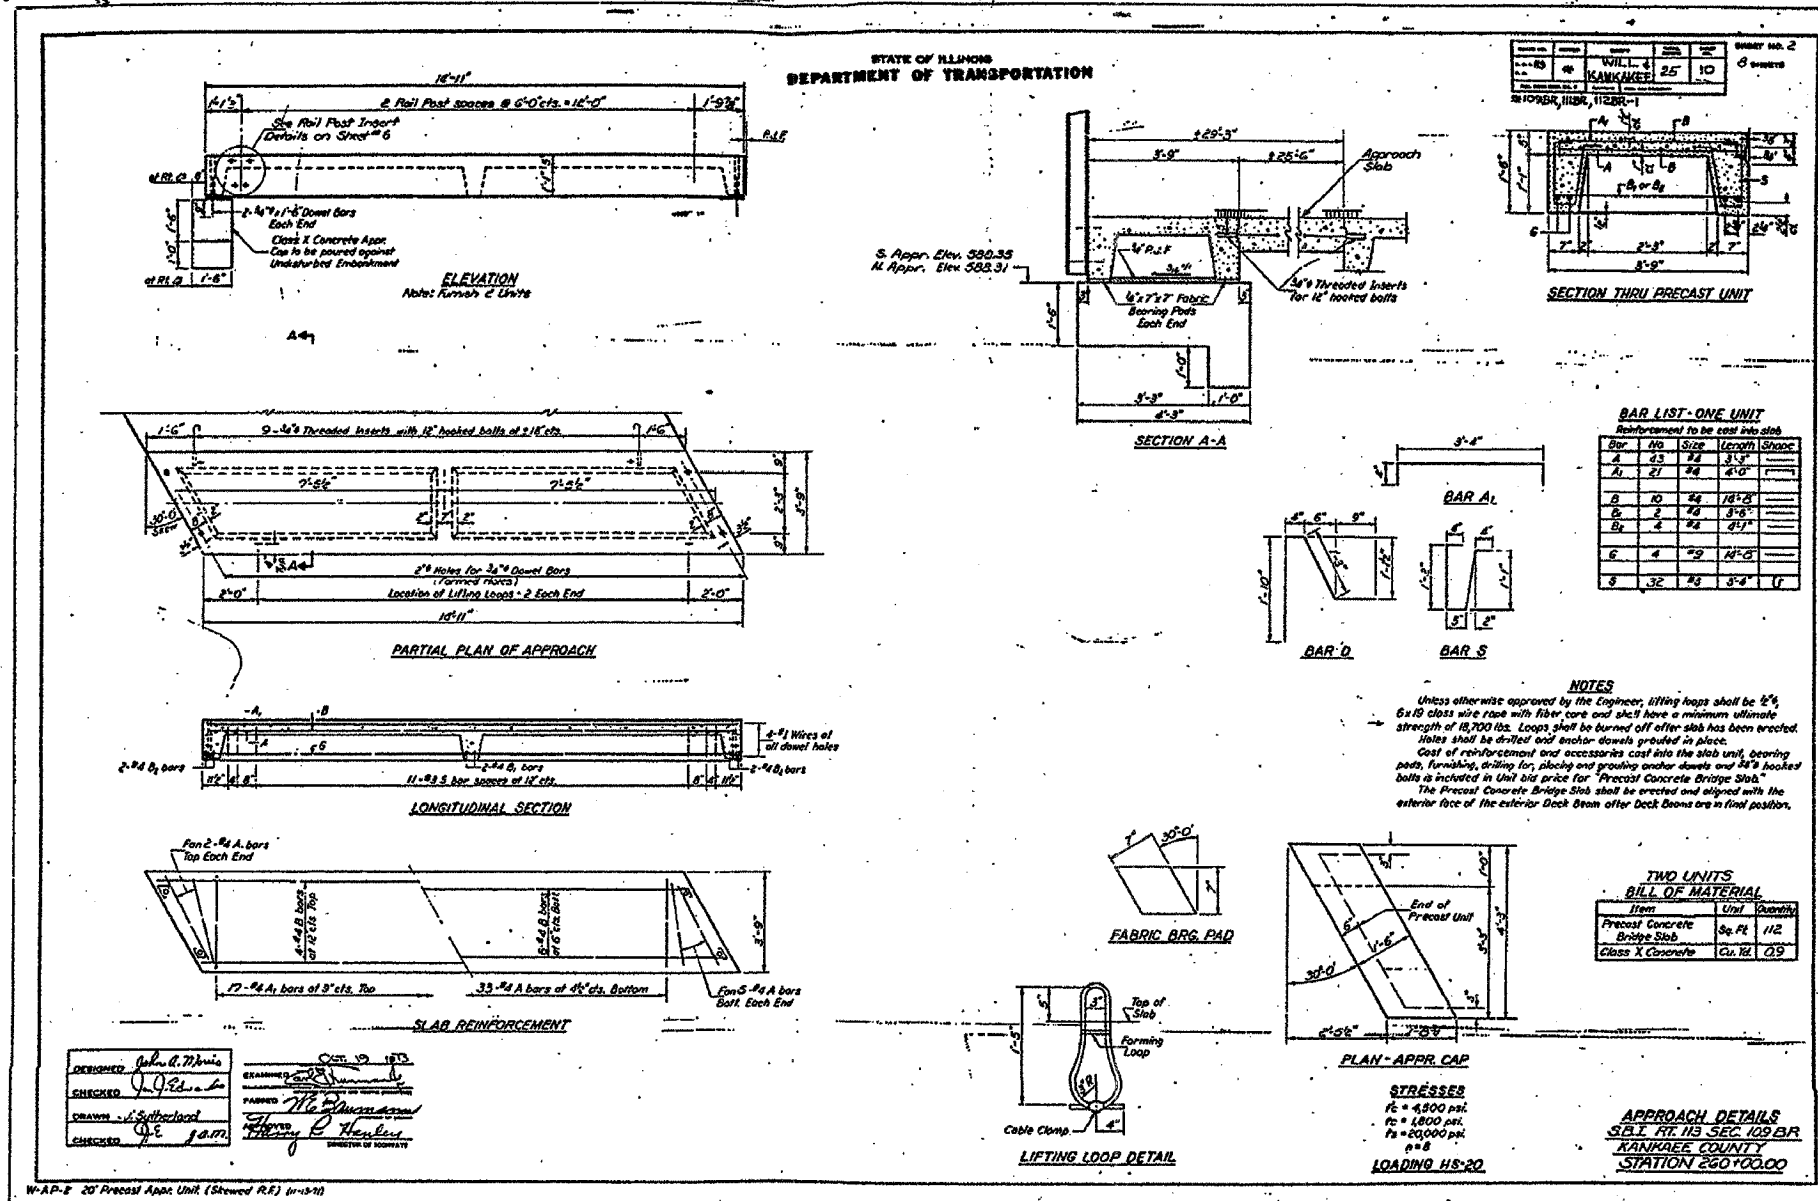

REVISIONS	
NAME	DATE

ILLINOIS DEPARTMENT OF TRANSPORTATION

EX BR PLANS FOR INFORMATION ONLY

SCALE: VERT.
HORIZ.
DATE

DRAWN BY
CHECKED BY