


F.A.S. RTE.	SECTION	COUNTY	TOTAL SHEETS	SHEET NO.
1317	109 BR.N	KANKAKEE	58	37
STA.		TO STA.		
FED. ROAD DIST. NO.		ILLINOIS	FED. AID PROJECT	

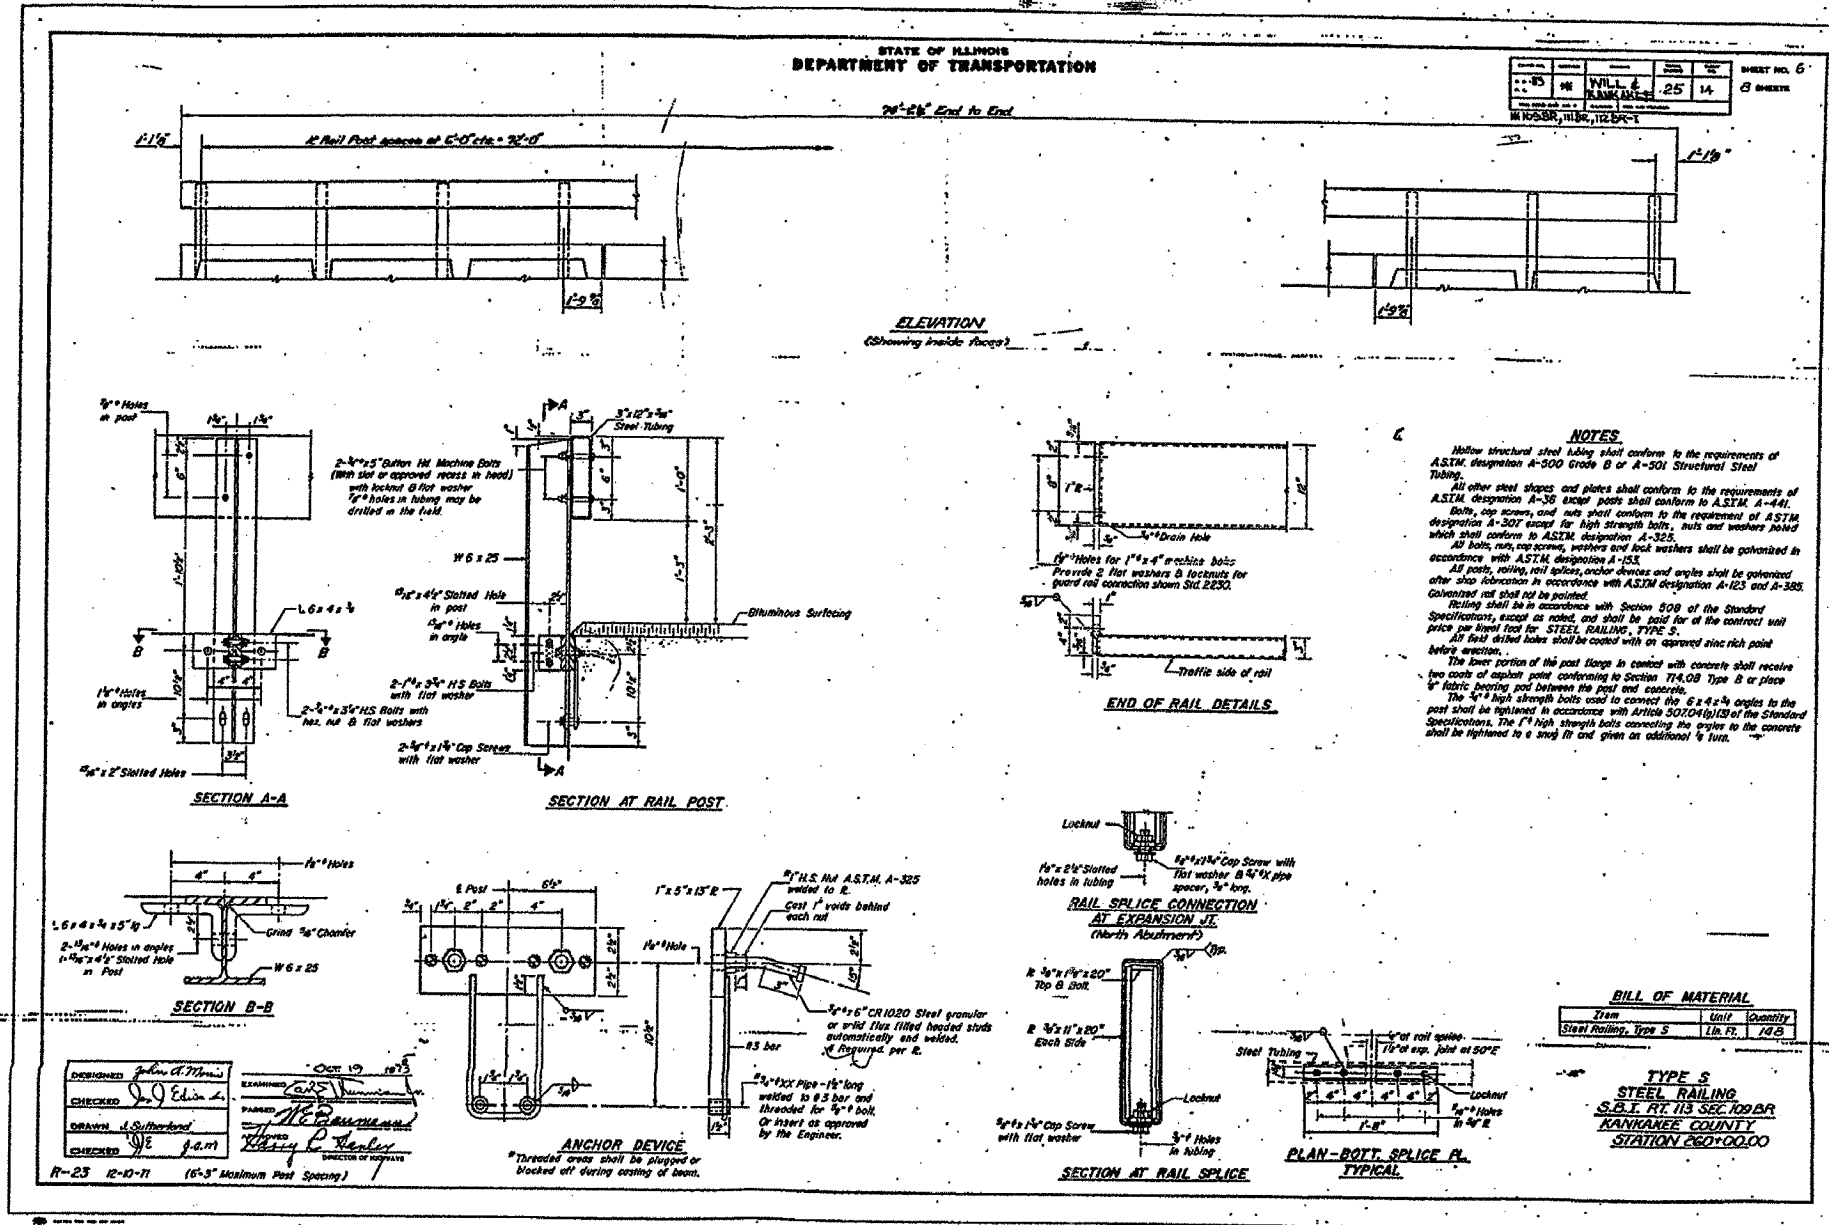

ILLINOIS DEPARTMENT OF TRANSPORTATION

**EX BR PLANS FOR
INFORMATION ONLY**