


| F.A.S. RTE | SECTION | COUNTY | TOTAL SHEETS | SHEET NO |
|---------------------|---------|----------|------------------|----------|
| 1317 | 109 BRM | KANKAKEE | 58 | 38 |
| STA. | | TO STA. | | |
| FED. ROAD DIST. NO. | | ILLINOIS | FED. AID PROJECT | |

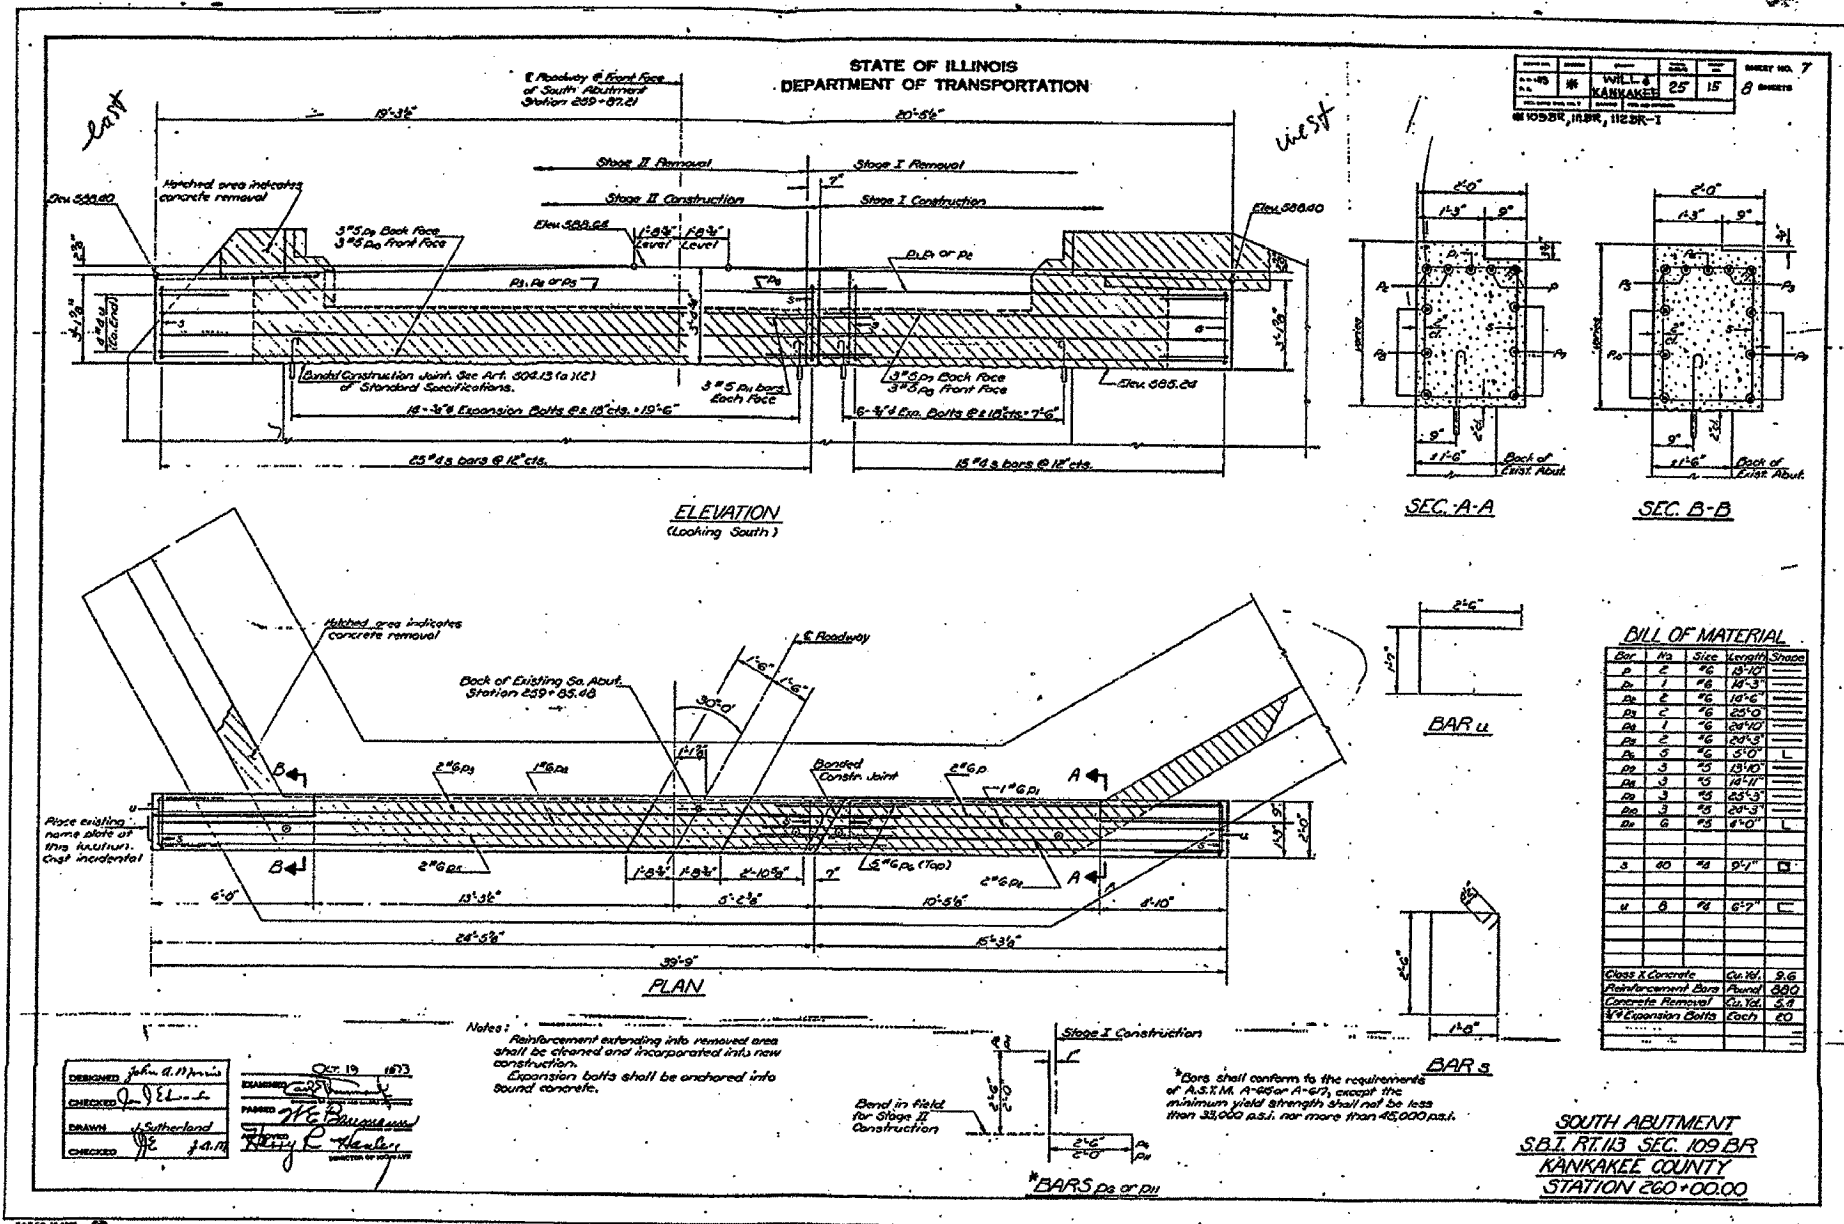

DESIGNED: John A. P. Harris
 CHECKED: J. E. L. ...
 DRAWN: J. Sutherland
 CHECKED: J. A. R. ...

EXAMINED: ...
 PASSED: H. G. Baumann
 FIELD: Kelly R. ...

DATE: Oct. 19 1973

| REVISIONS | |
|-----------|------|
| NAME | DATE |
| | |
| | |
| | |
| | |
| | |

ILLINOIS DEPARTMENT OF TRANSPORTATION

**EX BR PLANS FOR
INFORMATION ONLY**

SCALE: VERT. _____
 HORIZ. _____

DRAWN BY _____
 CHECKED BY _____