


PLOT DATE = 8/24/2005
 FILE NAME = #FILEL#
 SCALE = #SCALE#
 USER NAME = #USER#

ORIGINAL SURVEY	SURVEY	DATE
NOTE BOOK	PLOTTED	
NO.	TEMPLATE	
	AREAS	
	CHECKED	

FINAL SURVEY	SURVEY	DATE
NOTE BOOK	PLOTTED	
NO.	TEMPLATE	
	AREAS	
	CHECKED	

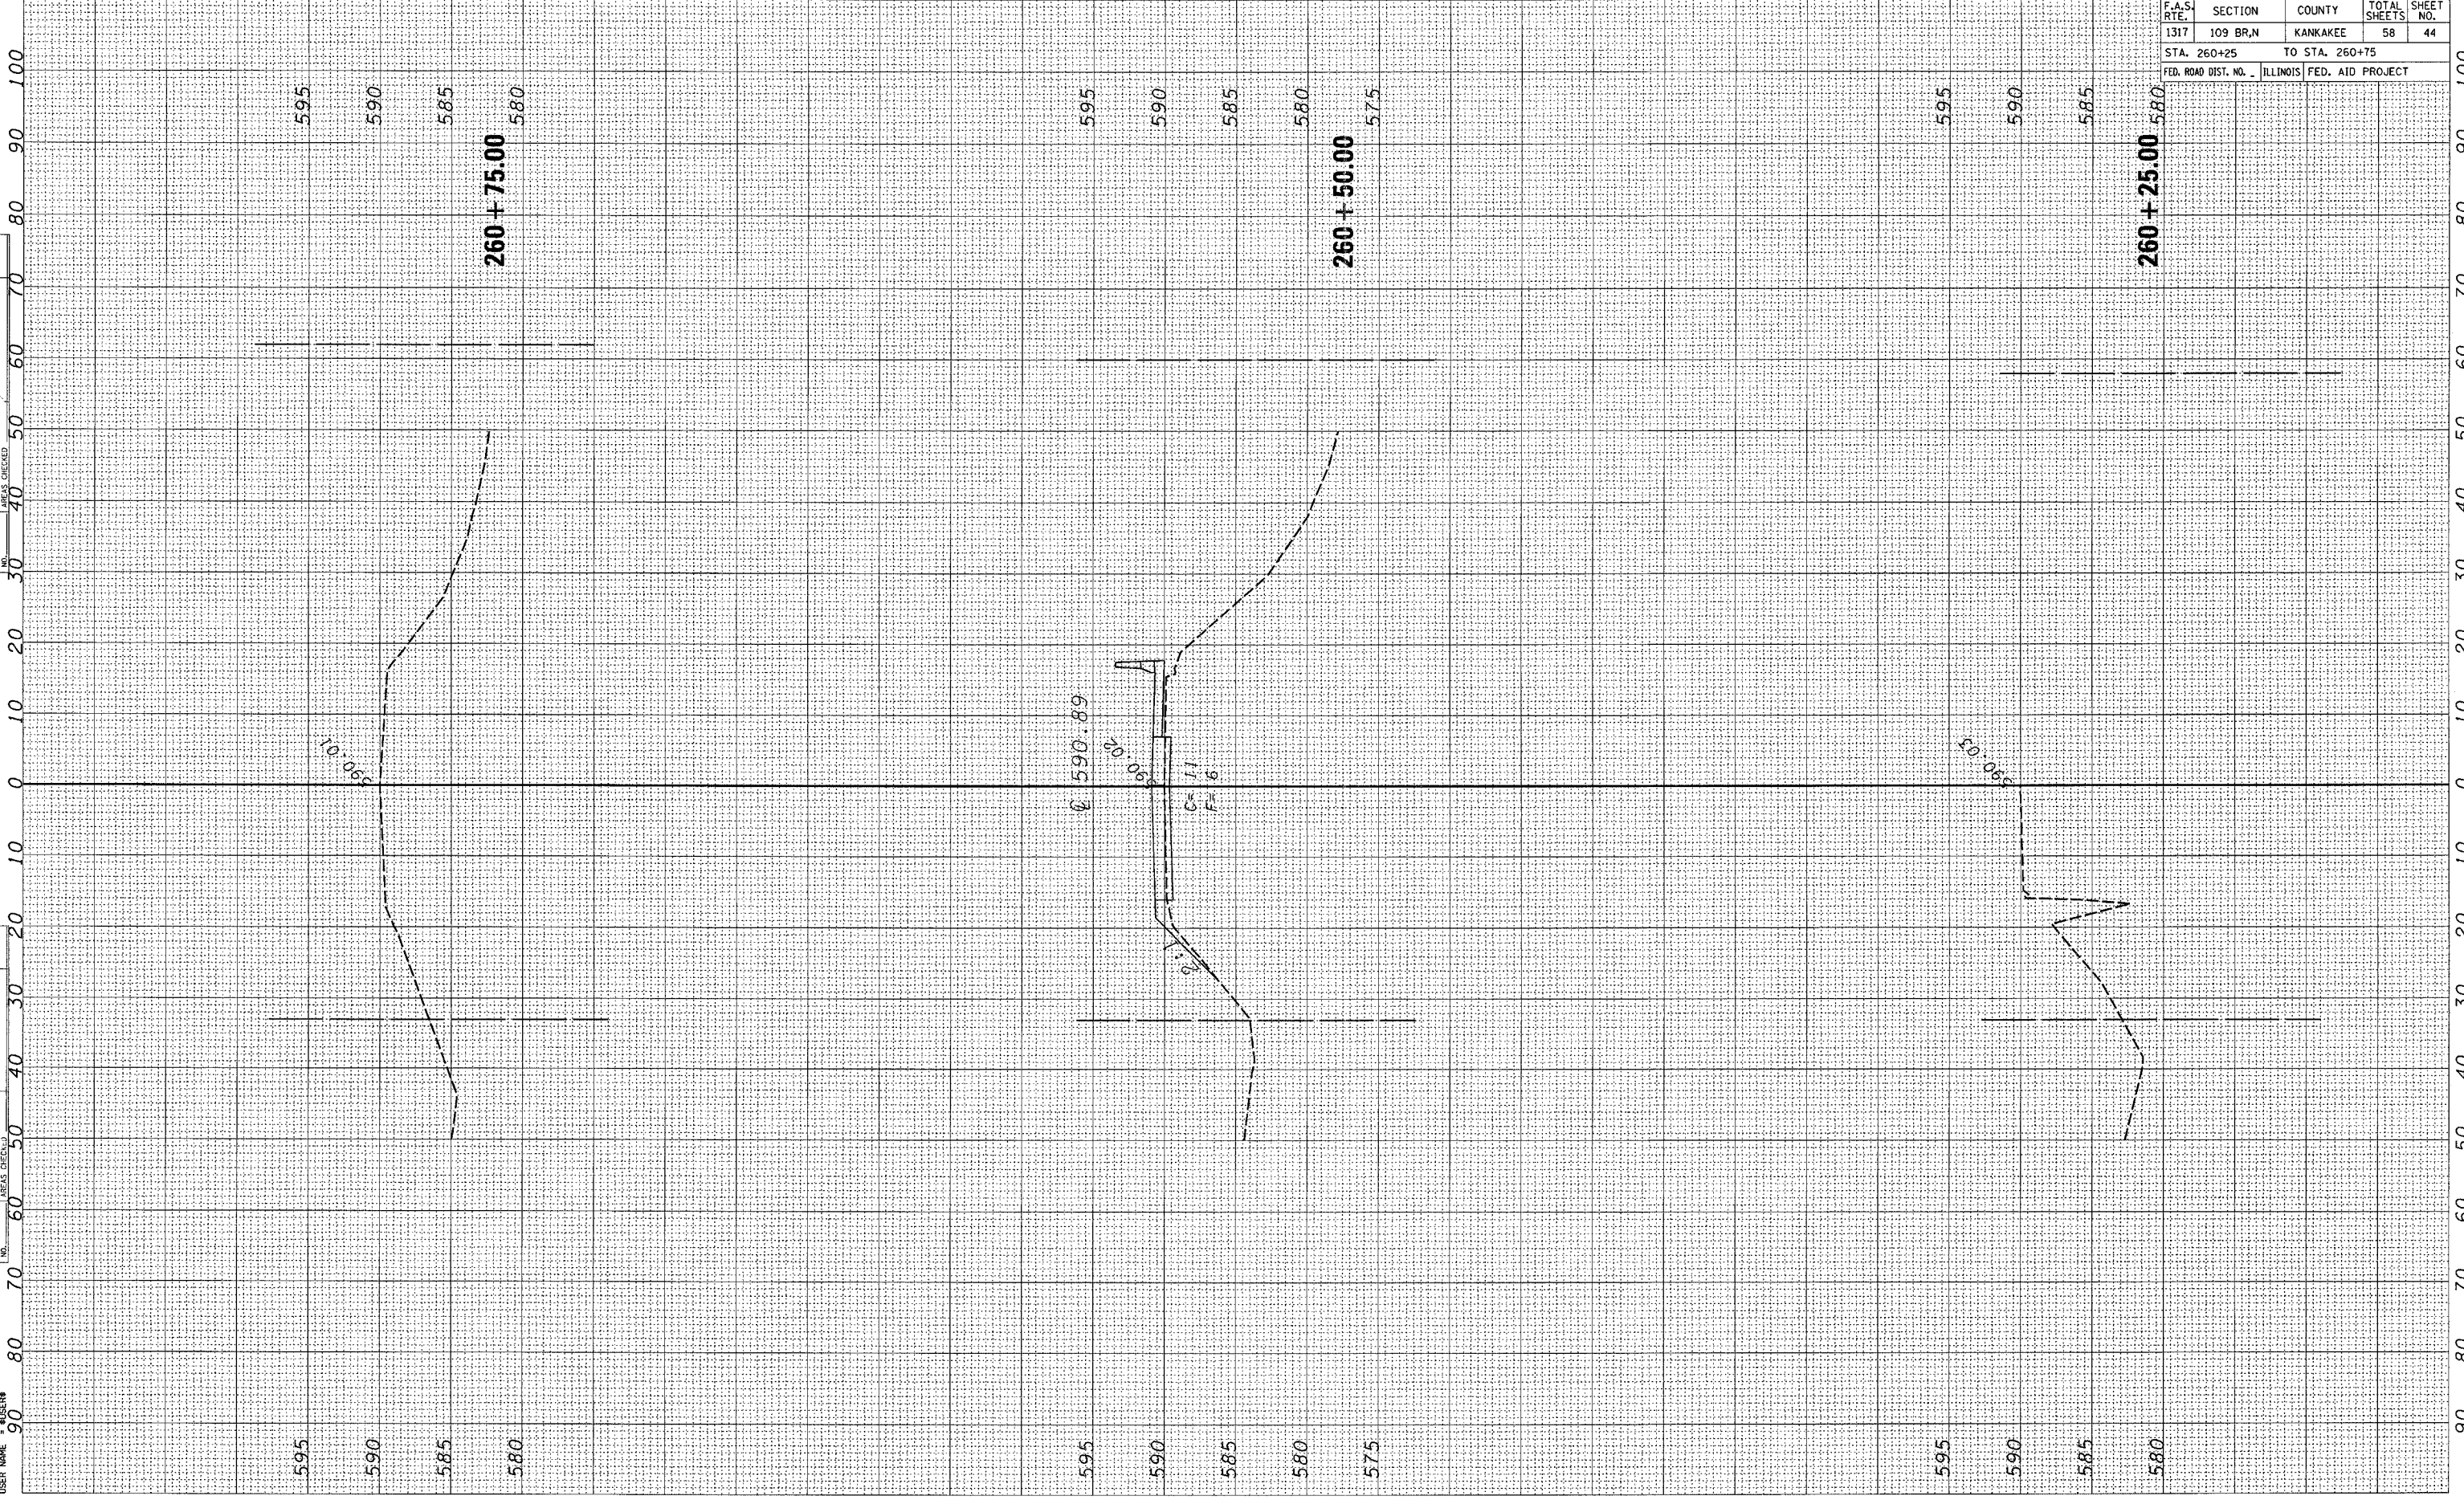

CONTRACT NO. 66410			
F.A.S. RTE.	SECTION	COUNTY	TOTAL SHEETS
1317	109 BR,N	KANKAKEE	58
STA. 260+25	TO STA. 260+75		SHEET NO. 44
FED. ROAD DIST. NO.	ILLINOIS	FED. AID PROJECT	