


PLOT DATE = 07/24/2005
 FILE NAME = #FILEL#
 SCALE = INCHES
 USER NAME

ORIGINAL SURVEY BY DATE
 NOTE BOOK
 TEMPLATE
 AREAS CHECKED

FINAL SURVEY BY DATE
 NOTE BOOK
 TEMPLATE
 AREAS CHECKED

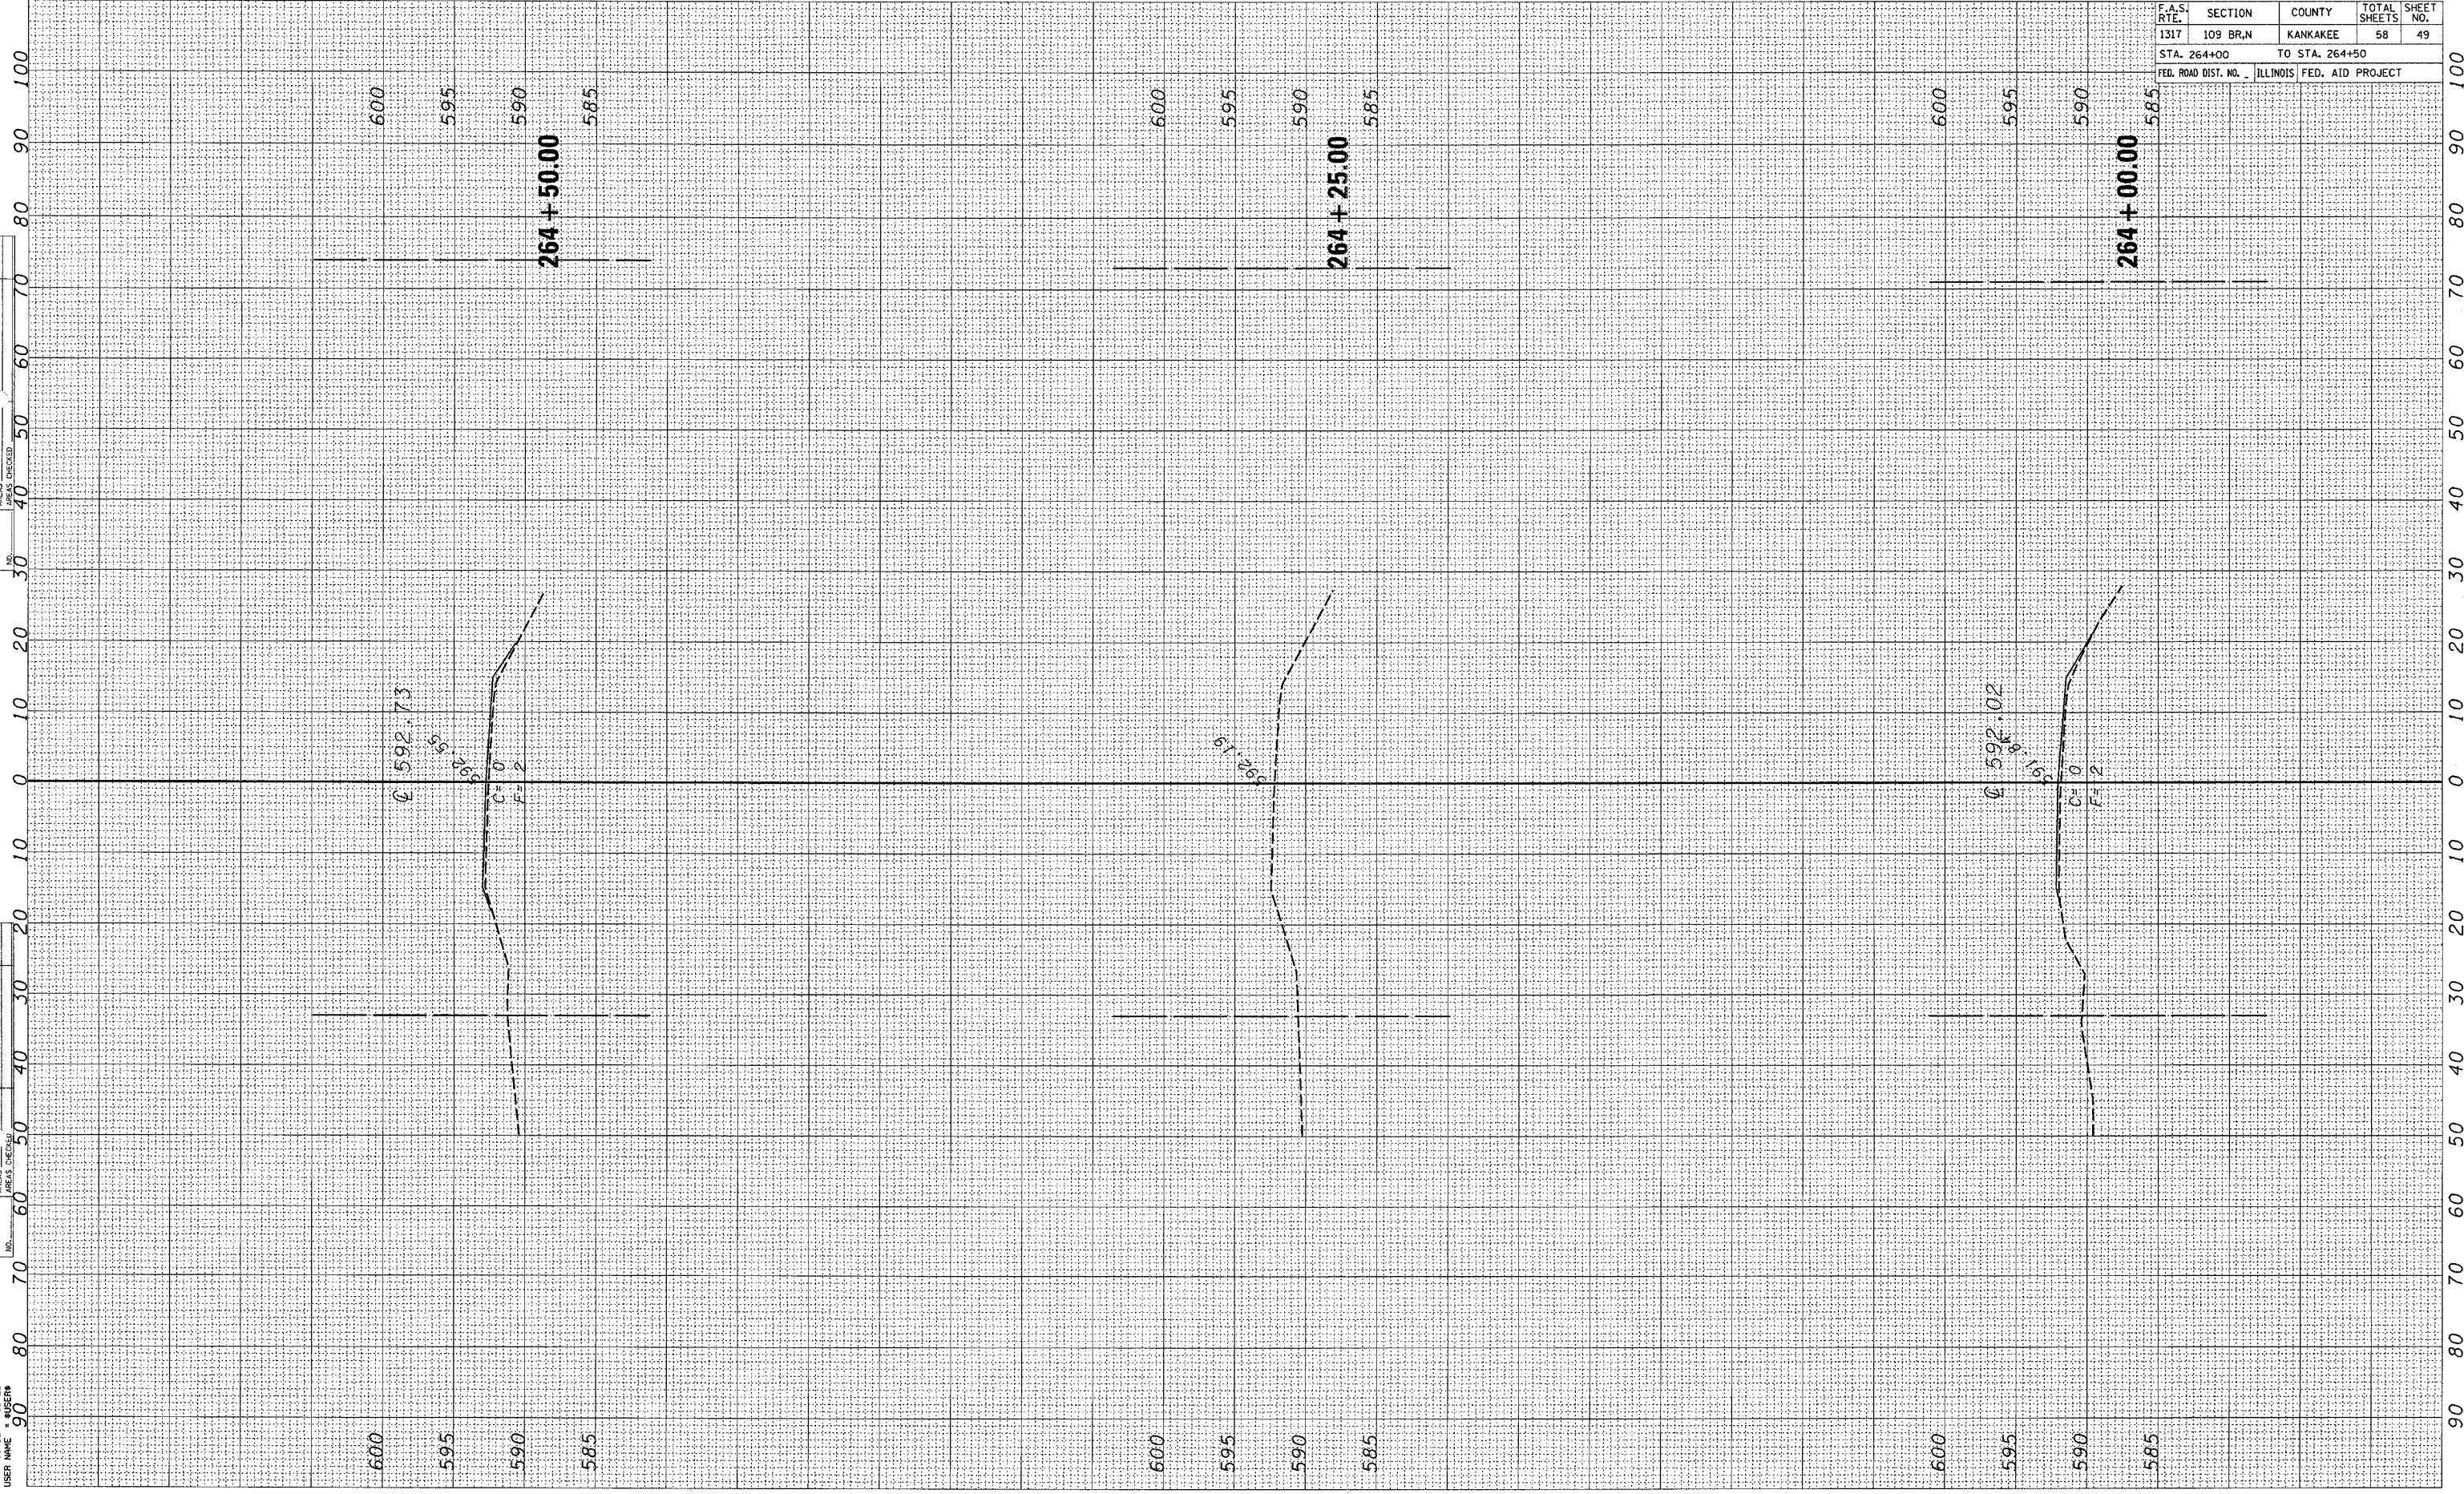

CONTRACT NO. 66410				
F.A.S. RTE.	SECTION	COUNTY	TOTAL SHEETS	SHEET NO.
1317	109 BR,N	KANKAKEE	58	49
STA. 264+00 TO STA. 264+50				
FED. ROAD DIST. NO.		ILLINOIS FED. AID PROJECT		