

Dec. 23, 2003


\\p03002\ssr\3000pr.dgn

FINAL SURVEY	CONVERTED	BY	DATE
NOTE BOOK	PLOTTED		
NO.	TEMPLATE		
	AREAS		
	CREATED		

ORIGINAL SURVEY	CONVERTED	BY	DATE
NOTE BOOK	PLOTTED		
NO.	TEMPLATE		
	AREAS		
	CREATED		

CONTRACT NO. 66410

F.A.S. RTE.	SECTION	COUNTY	TOTAL SHEETS	SHEET NO.
1317	109 BR,N	KANKAKEE	58	57
STA. 108+50		TO STA.109+25		
FED. ROAD DIST. NO.		ILLINOIS	FED. AID PROJECT	

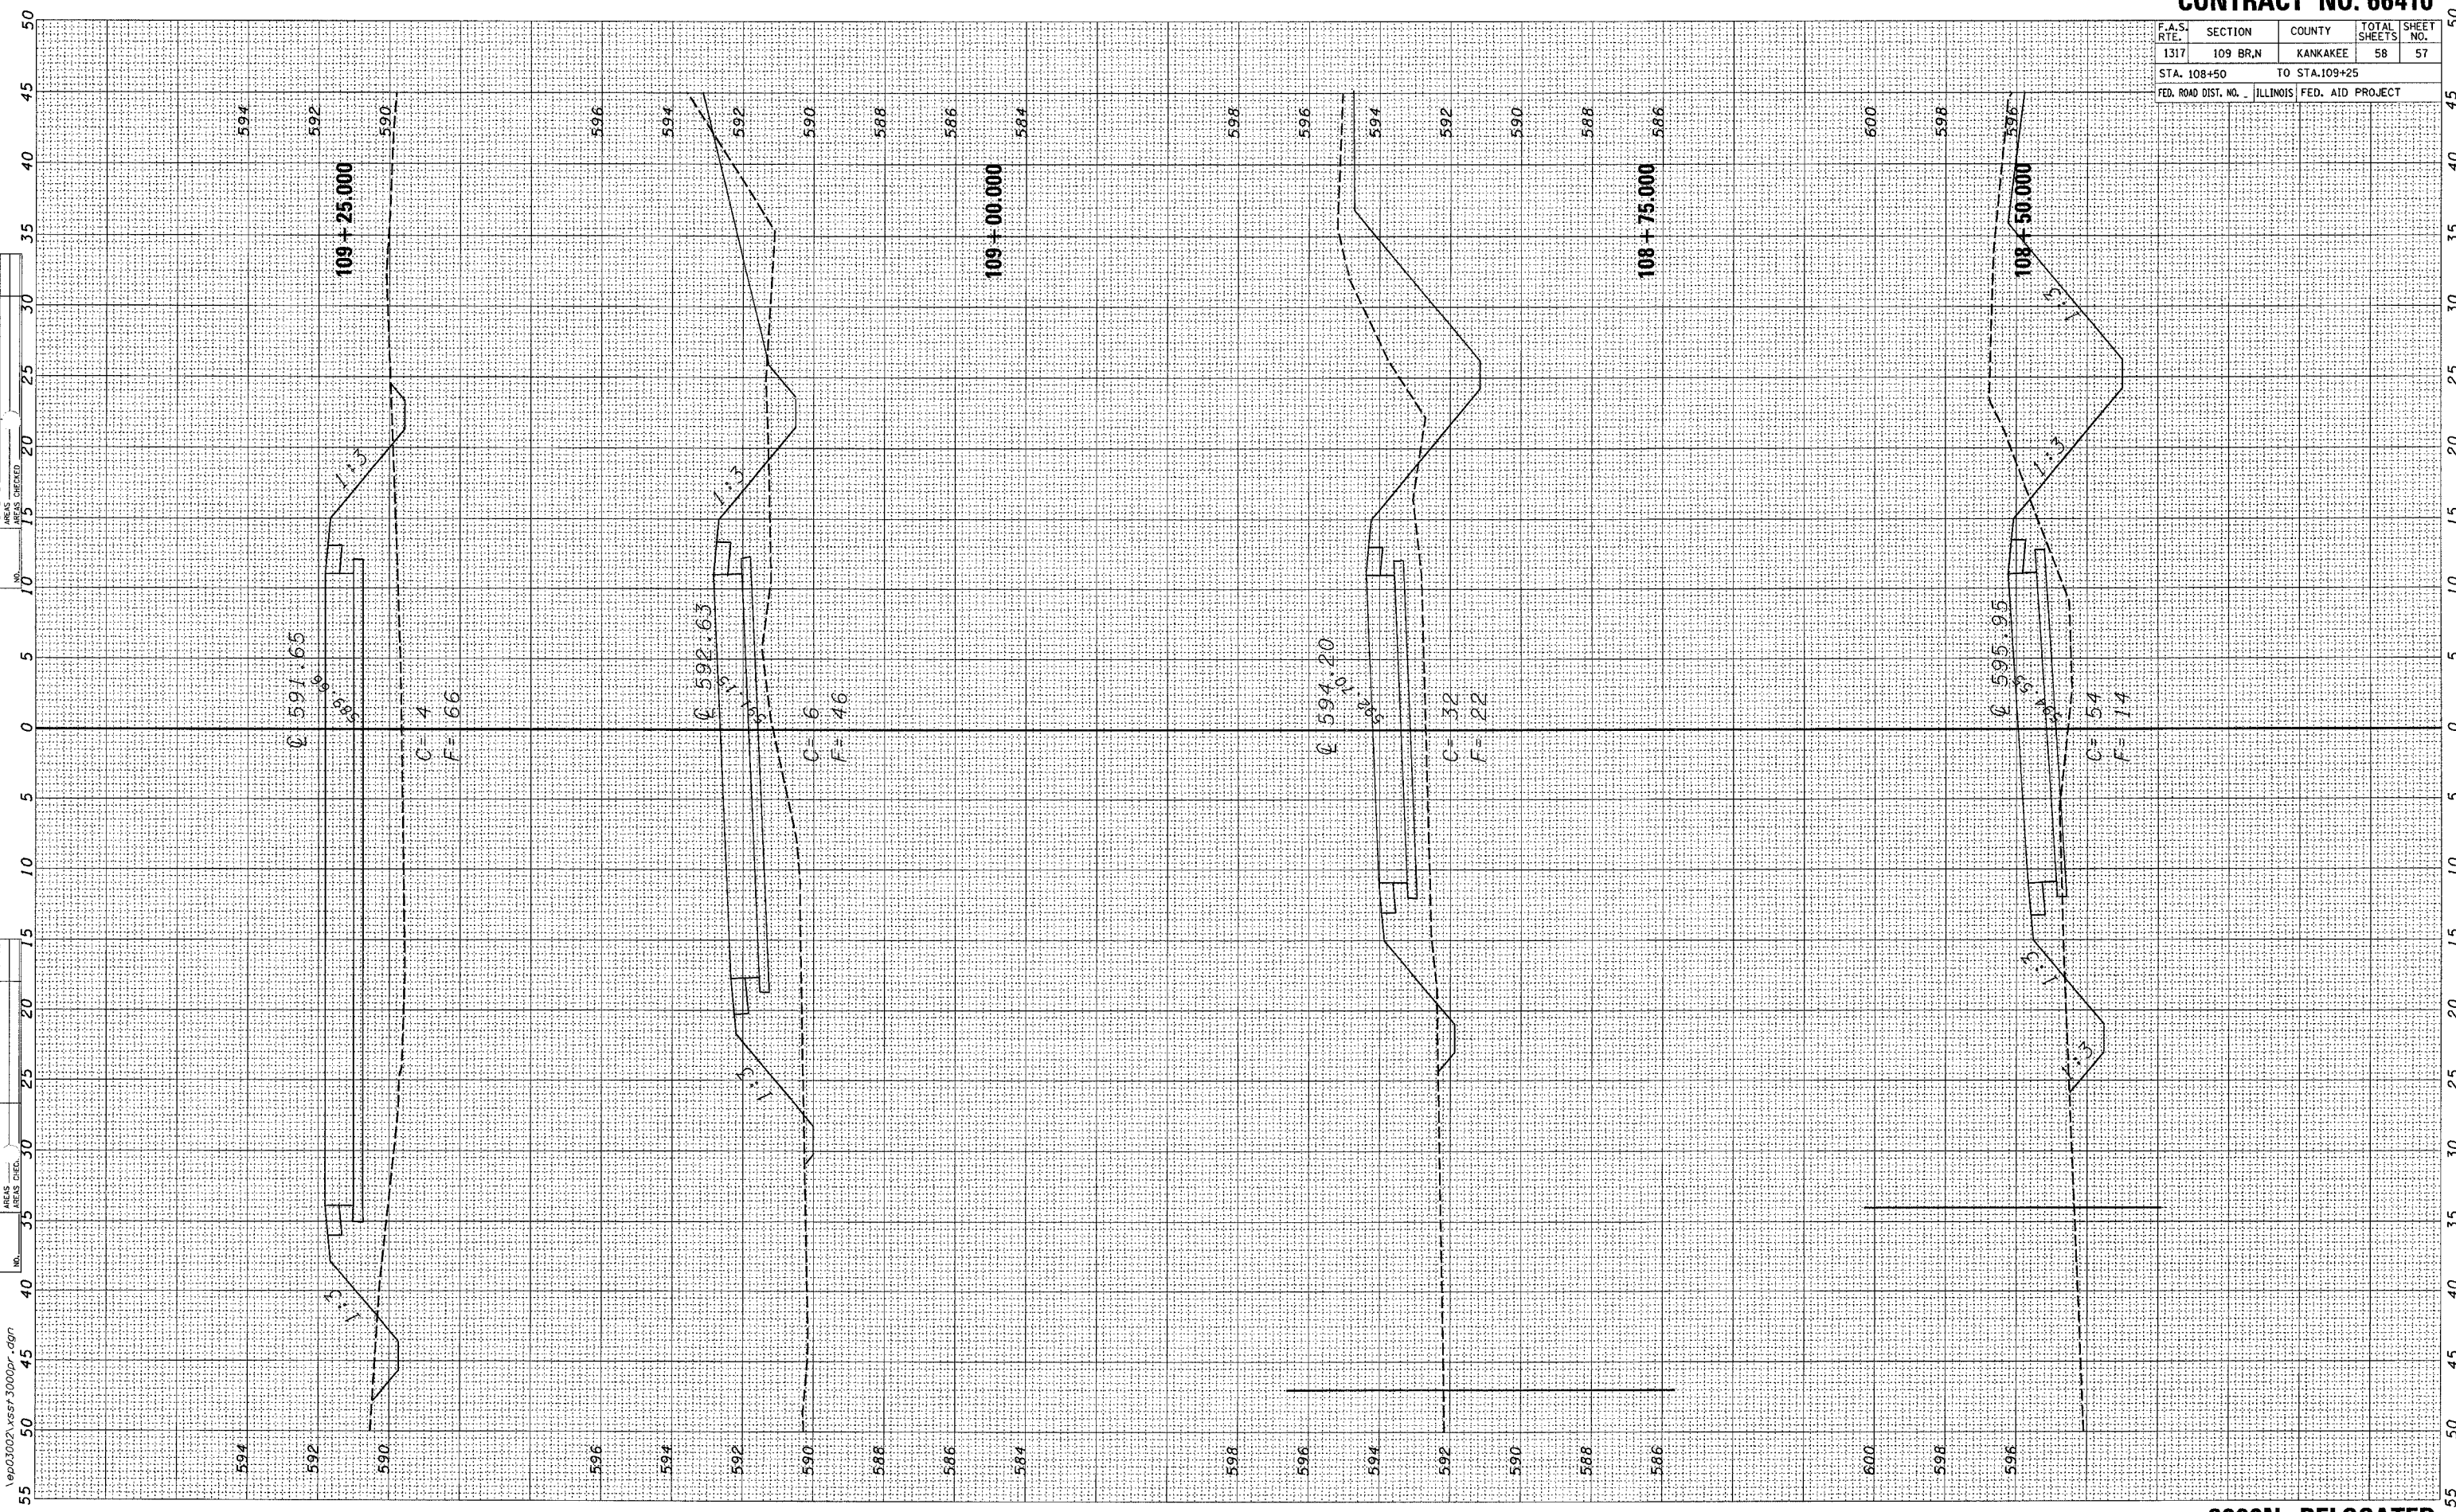

3000N RELOCATED