


Dec. 23, 2003

\\ep01002\ssst\3000pr.dgn

ORIGINAL SURVEY	BY	DATE
NOTED		
TEMPLATE		
AREAS		
CHECKS		
DATE		

FINAL SURVEY	BY	DATE
NOTED		
TEMPLATE		
AREAS		
CHECKS		
DATE		

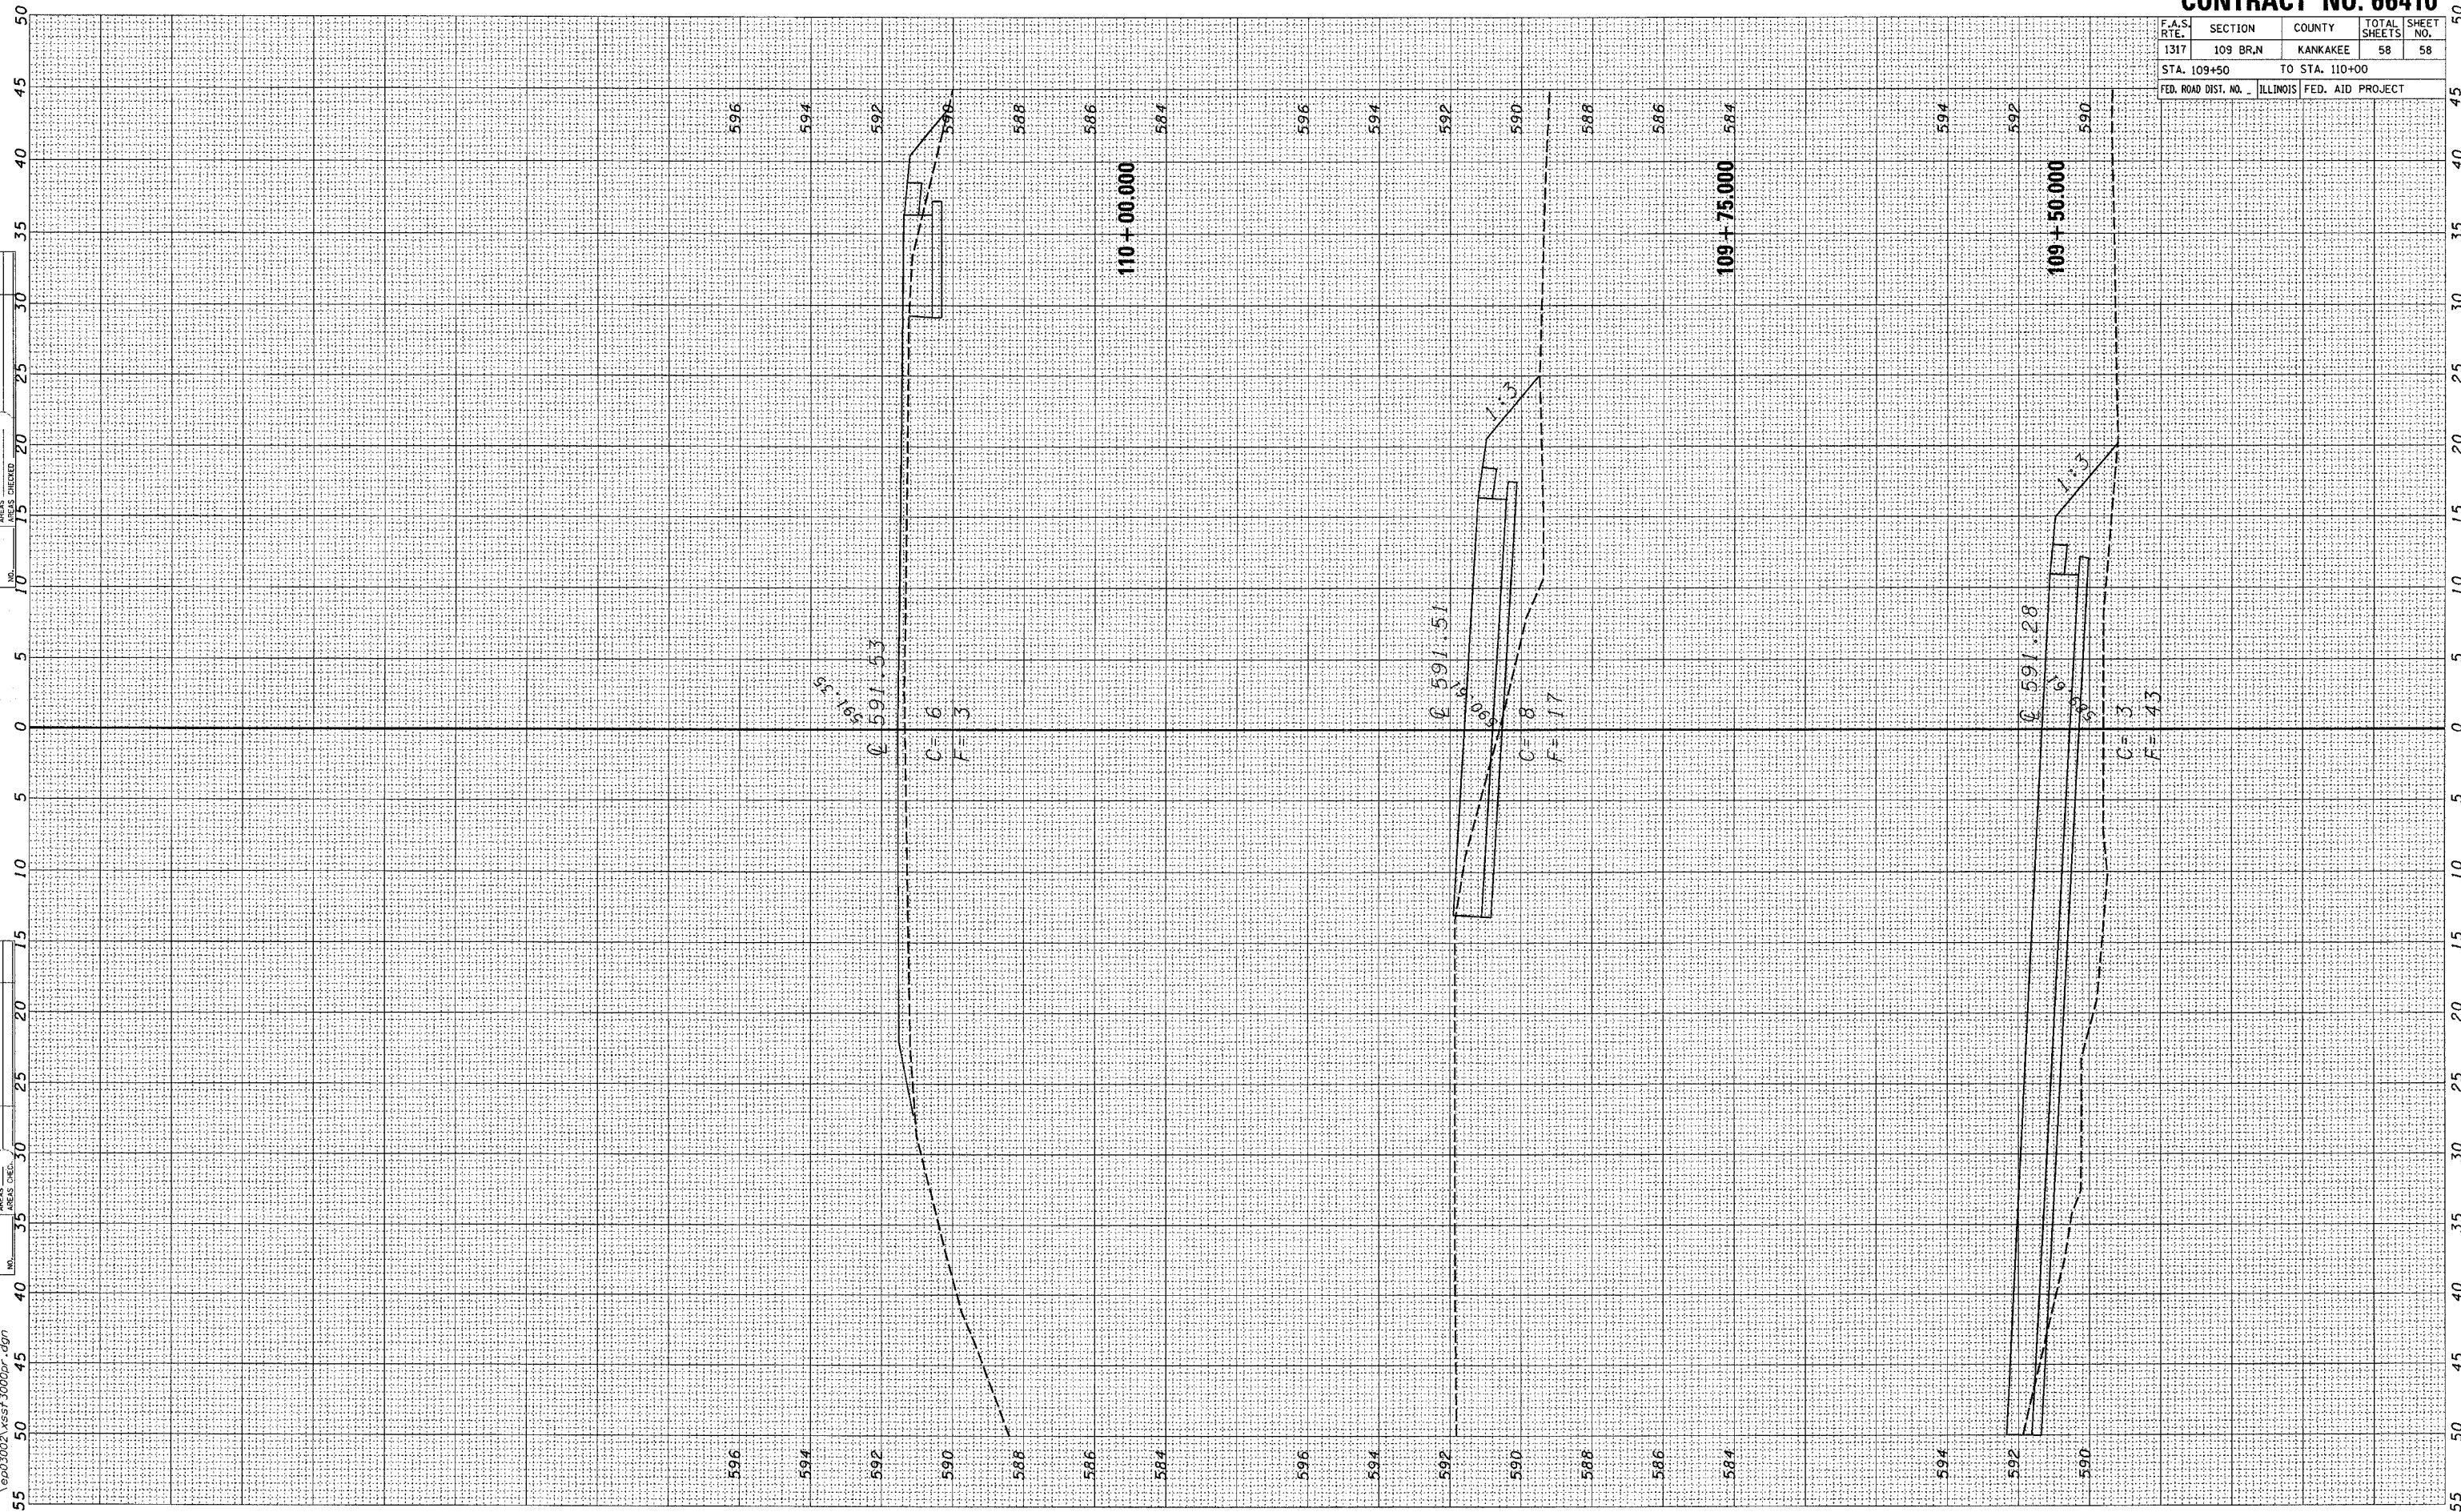

# CONTRACT NO. 66410

F.A.S. RTE.	SECTION	COUNTY	TOTAL SHEETS	SHEET NO.
1317	109 BR,N	KANKAKEE	58	58
STA. 109+50		TO STA. 110+00		
FED. ROAD DIST. NO. ILLINOIS		FED. AID PROJECT		

3000N RELOCATED