



F.A.I. RTE.	SECTION	COUNTY	TOTAL SHEETS	SHEET NO.
412	50-8VB1	LASALLE	31	10
FED. ROAD DIST. NO. ILLINOIS				

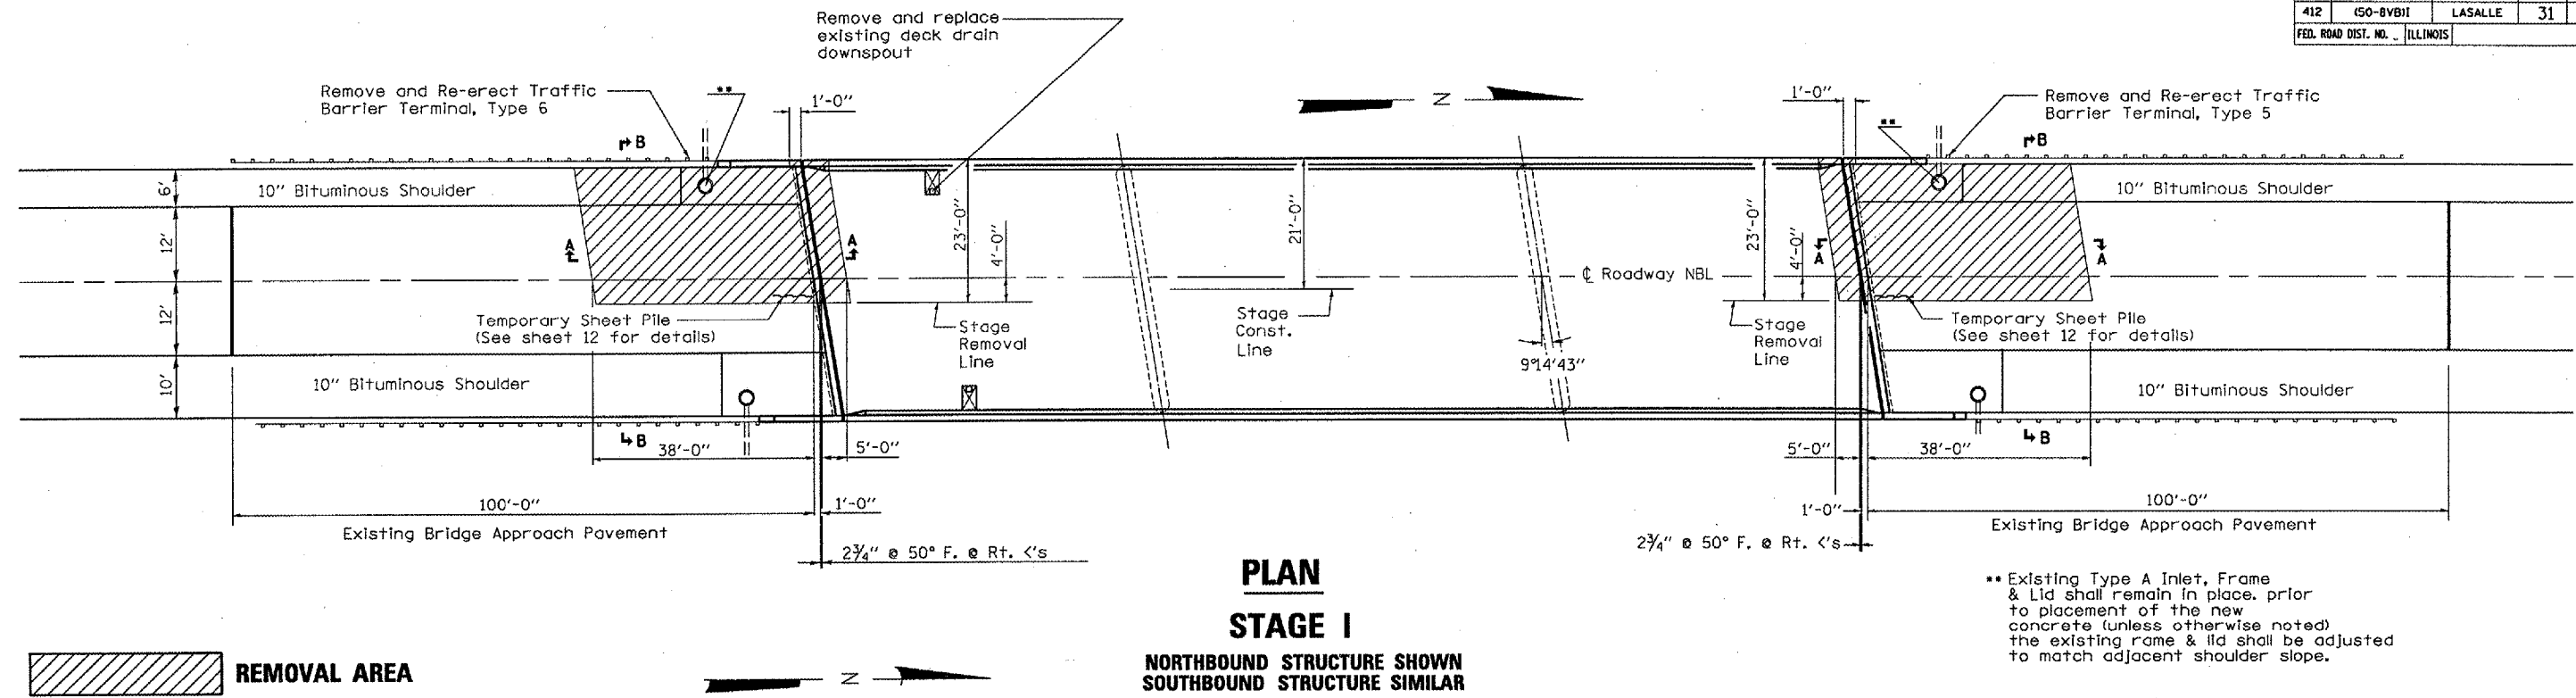

PLAN
STAGE I
NORTHBOUND STRUCTURE SHOWN
SOUTHBOUND STRUCTURE SIMILAR

** Existing Type A Inlet, Frame & Lid shall remain in place, prior to placement of the new concrete (unless otherwise noted) the existing frame & lid shall be adjusted to match adjacent shoulder slope.

REMOVAL AREA

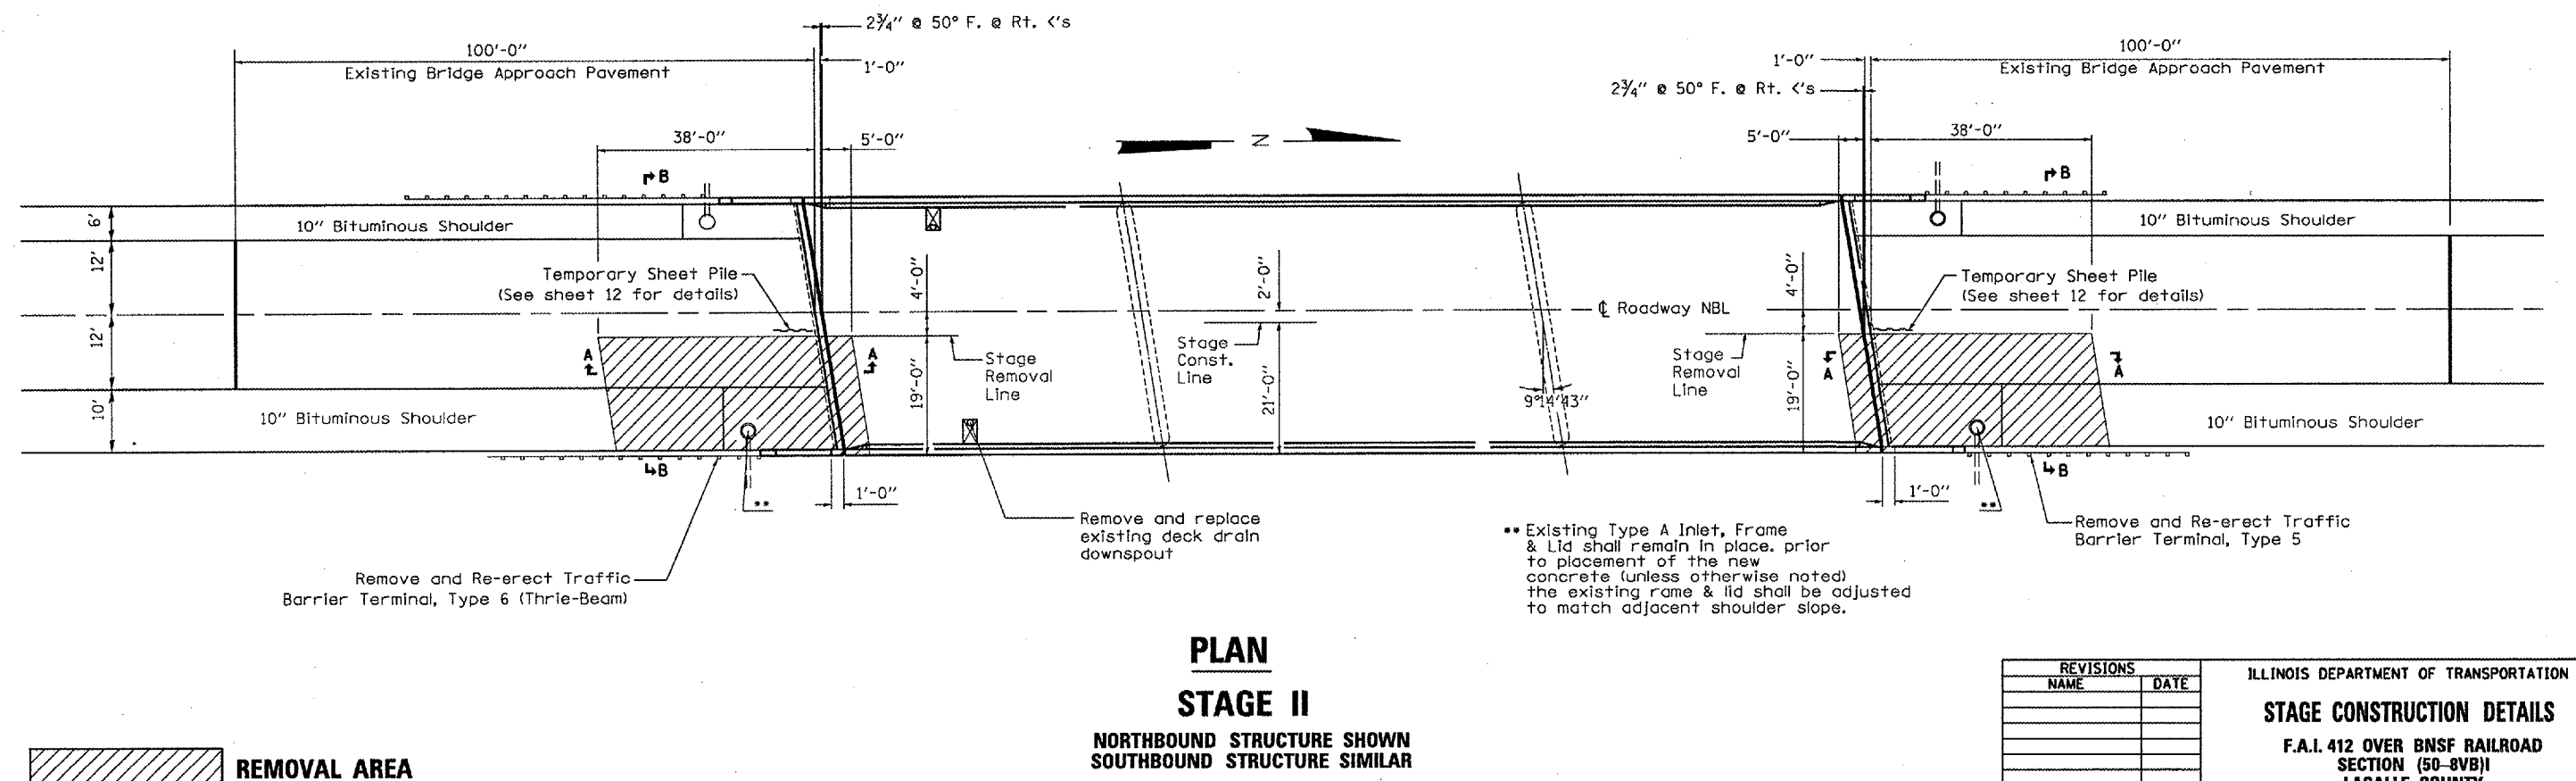

PLAN
STAGE II
NORTHBOUND STRUCTURE SHOWN
SOUTHBOUND STRUCTURE SIMILAR

** Existing Type A Inlet, Frame & Lid shall remain in place, prior to placement of the new concrete (unless otherwise noted) the existing frame & lid shall be adjusted to match adjacent shoulder slope.

REMOVAL AREA

REVISIONS	
NAME	DATE

ILLINOIS DEPARTMENT OF TRANSPORTATION
STAGE CONSTRUCTION DETAILS
F.A.I. 412 OVER BNSF RAILROAD
SECTION (50-8VB1)
LASALLE COUNTY
STA. 758 + 10

DATE 06/01/2005 DRAWN BY RLV

JULY 1, 2005 C:\PROJECTS\DMA\1006\CMJ18\DETAILS.DGN